
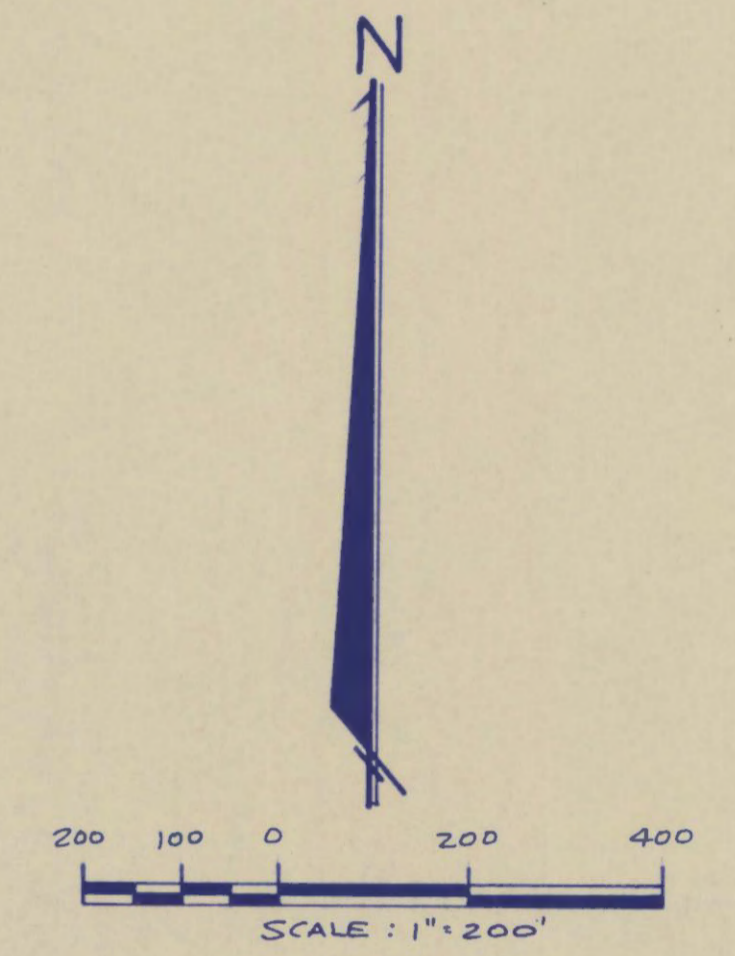


# BOUNDARY SURVEY

IN  
THE 1/2 OF SECTION 26, T5-S, R16-E  
COLUMBIA COUNTY, FLORIDA

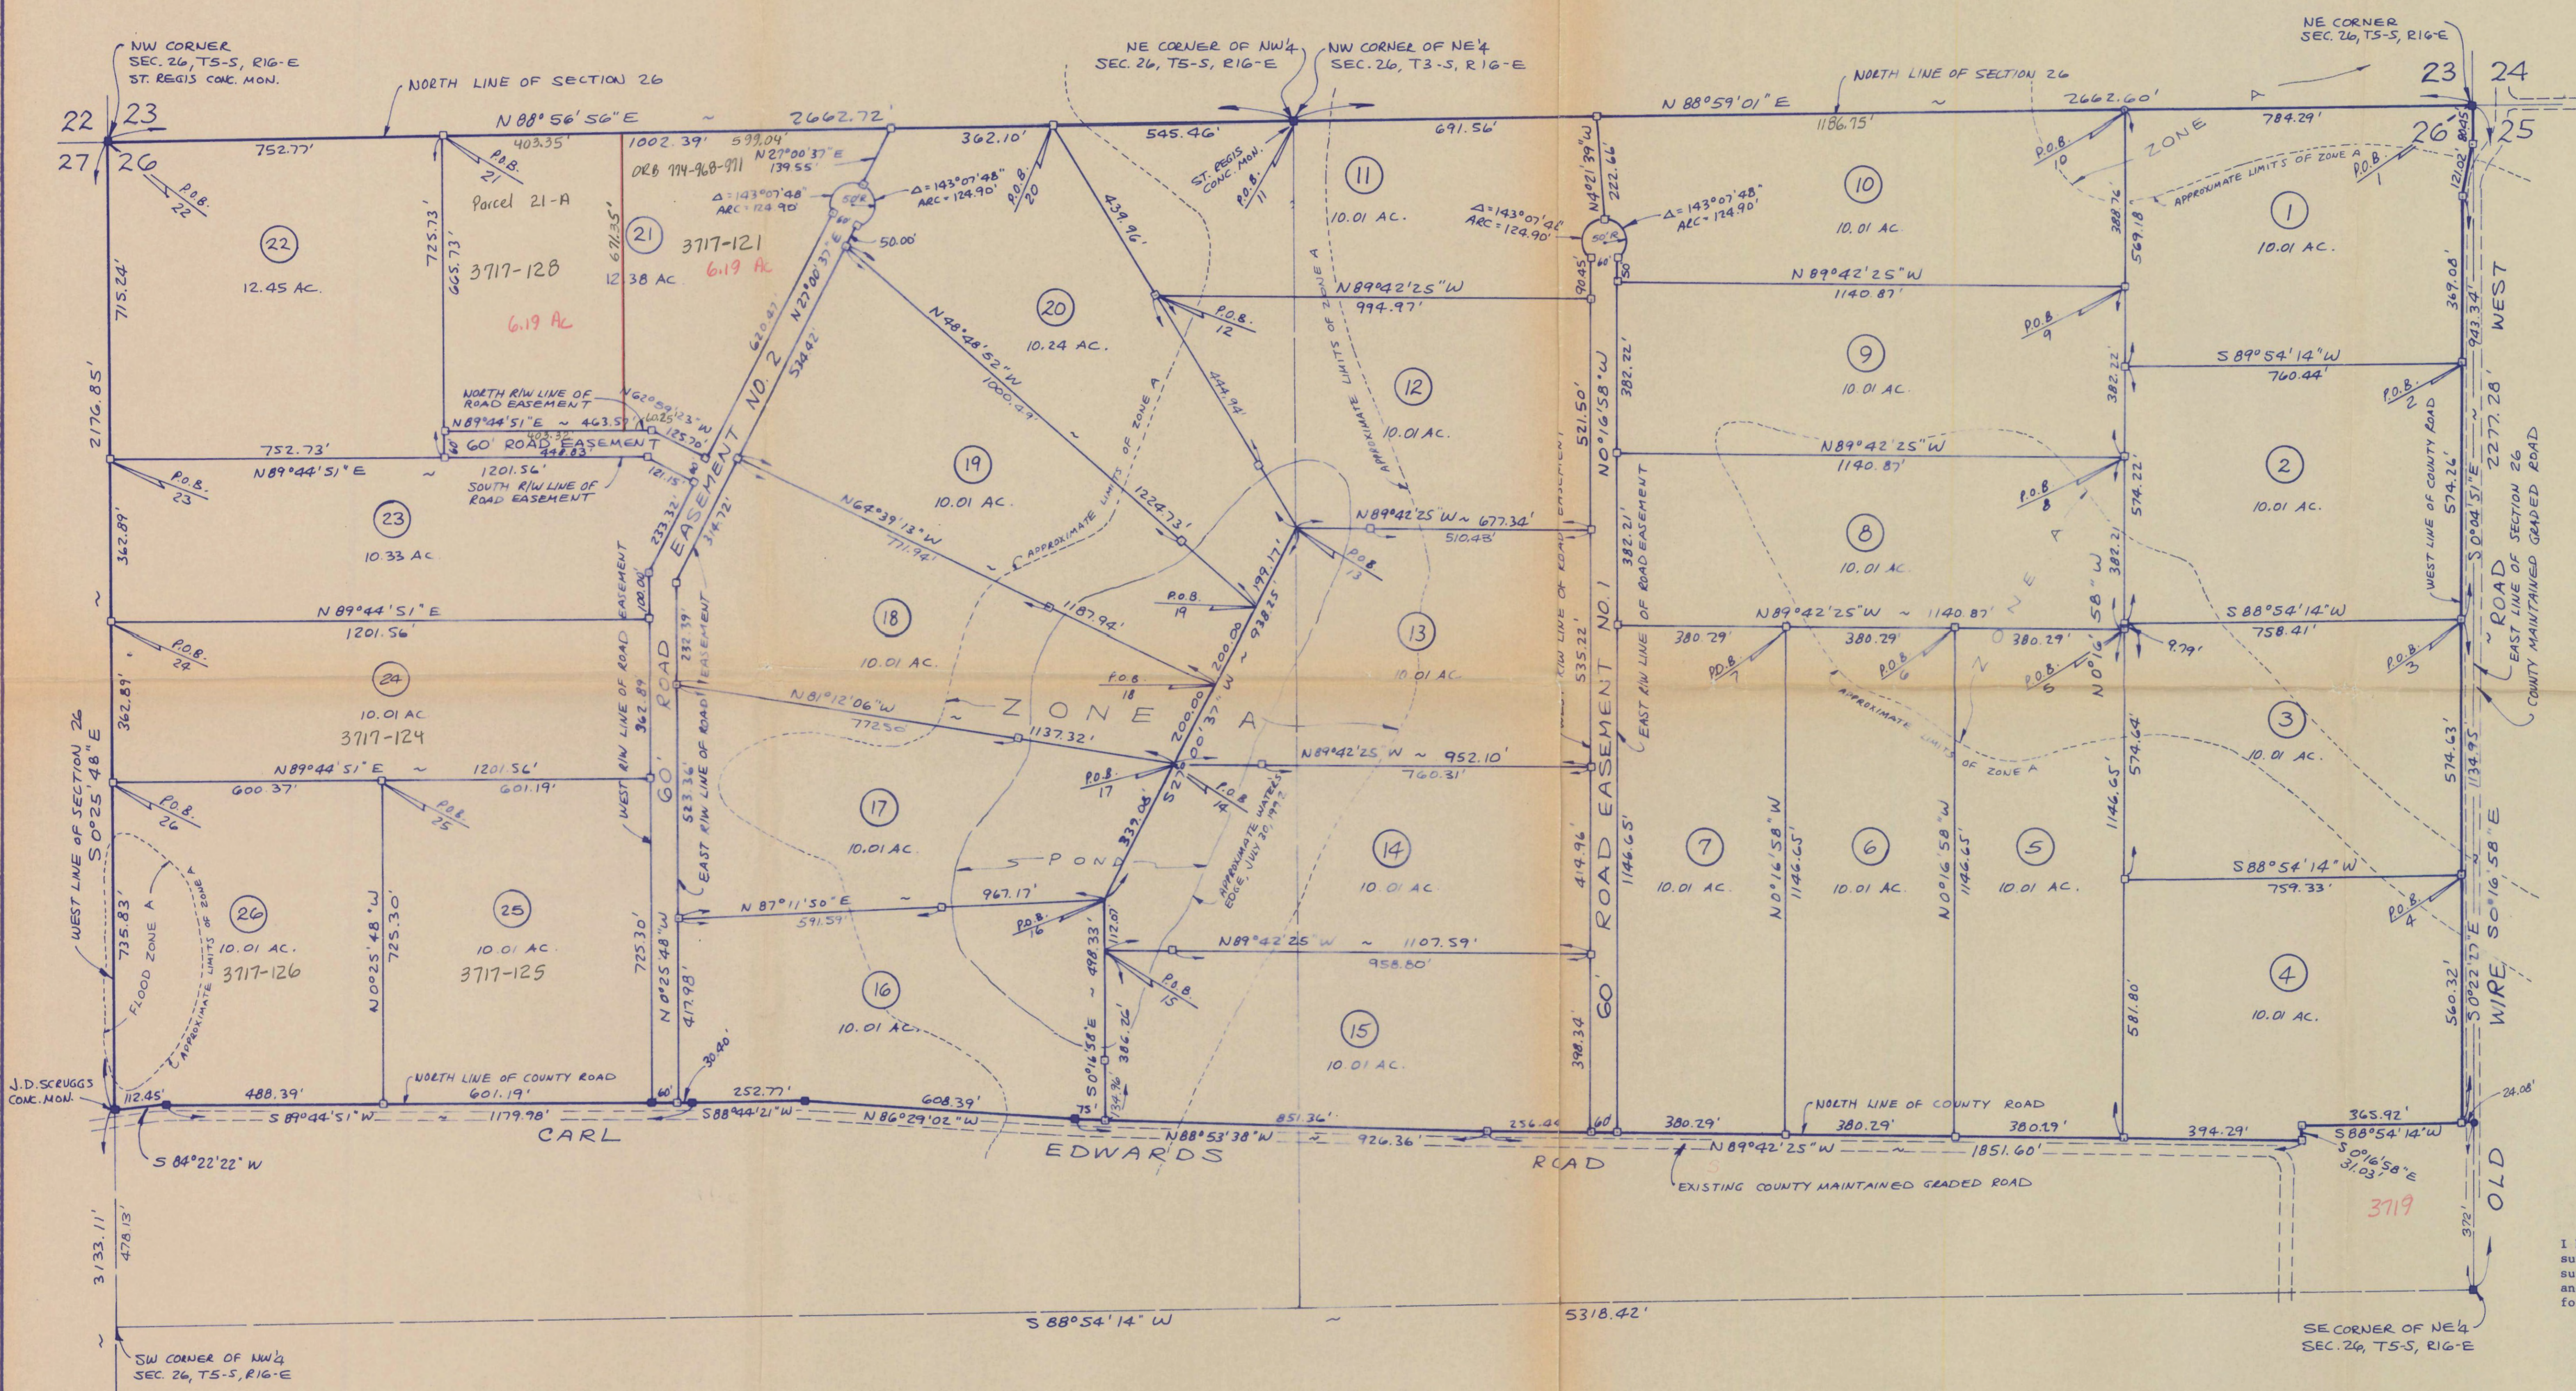

- LEGEND**
- 4"x4" CONC. MON. FOUND AS NOTED
  - 3/4" IRON PIPE W/CAP FOUND (PLS 1519)
  - 4"x4" CONC. MON. SET (PLS 1519)
  - 3/4" IRON PIPE W/CAP SET (PLS 1519)
  - BOUNDARY OF FLOOD ZONE A, 100-YR. FLOOD PLAIN

- NOTES**
1. BEARINGS PROJECTED FROM EAST LINE OF SECTION 35, T5-S, R16-E AS PER PREVIOUS SURVEY BY W.C. HALE & ASSOC.
  2. BOUNDARY SURVEY DONE UNDER JOB NO. 5606, PLAT DATED 5-26-92.
  3. PARCEL DESCRIPTIONS SHOWN ON SHEET 2 OF 2.
  4. ACCORDING TO THE FLOOD INSURANCE RATE MAP (COMMUNITY PANEL NO. 120070 0225 B, EFFECTIVE DATE JANUARY 6, 1988) THE HEREON SHOWN LANDS LIE IN ZONE A, AN AREA DETERMINED TO BE WITHIN THE 100-YEAR FLOOD PLAIN AS INDICATED. THE REMAINDER LIES IN ZONE X, AN AREA DETERMINED TO BE OUTSIDE THE 500-YEAR FLOOD PLAIN.

**SURVEYOR'S CERTIFICATE**

I hereby certify to all parties interested in title to premises surveyed that plat hereon shown is a true and correct plat of survey made under my direction of the hereon described lands and meets the requirements for the Minimum Technical Standards for Land Surveying, Chapter 21HH-6, Florida Administrative Code.

Signed  
W.C. Hale, Land Surveyor  
Florida Certificate No. 1519  
Date \_\_\_\_\_

NOT VALID UNLESS SIGNED AND EMBOSSED WITH SURVEYOR'S SEAL

<b>JOHN DEAS</b>			
SCALE: 1"=200'	<b>"BIG OAKS"</b>	DATE: 7-31-92	
DRAWN BY: JML		REVISED:	
<b>W. C. HALE &amp; ASSOCIATES, INC.</b> SURVEYING			
P. O. BOX 1141, LAKE CITY, FLA. 32055 2125 SOUTH FIRST STREET PHONE: (904) 752-5640			
JOB NO: 5645	FIELD BOOK: 81'37	APPROVED BY: WCH	SHEET NO: 1 OF 2

BIG OAKS