

BROOKSIDE

A SUBDIVISION OF A PART OF THE N.W. 1/4 OF S.E. 1/4 AND A PART OF S.W. 1/4 OF S.E. 1/4 SECTION 35, TOWNSHIP 3 SOUTH, RANGE 16 EAST, COLUMBIA COUNTY, FLORIDA

DESCRIPTION

COMMENCE AT THE SW CORNER OF THE N.W. 1/4 OF S.E. 1/4 SECTION 35, TOWNSHIP-3 SOUTH, RANGE 16 EAST, COLUMBIA COUNTY, FLORIDA AND RUN N 9° 27' E ALONG THE WEST LINE OF SAID SE 1/4 SEC 35, A DISTANCE OF 245.2 FEET FOR A POINT OF BEGINNING AND RUN THENCE N 9° 27' E, ALONG SAID W. LINE OF SE 1/4, 1212.6 FEET, THENCE S. 87° 28' E 649.9 FEET, THENCE S 6° 09' W 210 FEET THENCE N 89° 50' E 303.6 FEET, THENCE S 6° 09' W 1042.5 FEET, THENCE CONTINUE S 06° 09' W, 397.5 FEET TO A POINT AT THE NORTH R/W LINE OF U.S. HWY. NO. 90, THENCE RUN N 83° 50' W ALONG SAID NORTH R/W LINE A DISTANCE OF 1042.88 FEET TO A POINT ON THE WEST LINE OF SAID SE 1/4, SEC. 35, THENCE RUN N 09° 27' E ALONG SAID WEST LINE OF SE 1/4, 345.9' TO THE POINT OF BEGINNING.

DEDICATION

KNOW ALL MEN BY THESE PRESENTS THAT INMAN BUIE AND HIS WIFE VERDIE H. BUIE, OWNERS, HAS CAUSED THE LANDS HEREON DESCRIBED TO BE LAID OUT, SUB-DIVIDED AND PLATTED TO BE KNOWN AS BROOKSIDE AND THAT THE STREETS AS SHOWN, ARE HEREBY DEDICATED TO THE PUBLIC.

SIGNED Inman Buie SEAL Mrs. A. L. Conn
SIGNED Verdie H. Buie SEAL Elmora B. Herndon
WITNESSES

ACKNOWLEDGEMENT

STATE OF FLORIDA
COUNTY OF COLUMBIA
ON THIS DAY PERSONALLY APPEARED BEFORE ME INMAN BUIE AND HIS WIFE VERDIE H. BUIE, OWNERS, TO ME WELL KNOWN AND KNOWN TO ME TO BE THE INDIVIDUALS DESCRIBED IN AND WHO EXECUTED THE FOREGOING DEDICATION ACKNOWLEDGED THAT THEY EXECUTED THE SAME FOR THE PURPOSES THEREIN EXPRESSED, WHEREUPON IT IS PRAYED THAT THE SAME MAY BE RECORDED.
I FURTHER CERTIFY THAT THE SAID VERDIE H. BUIE, WIFE OF SAID INMAN BUIE, UPON A SEPARATE AND PRIVATE EXAMINATION TAKEN AND MADE BY AND BEFORE ME THEN AND THERE ACKNOWLEDGED THAT SHE EXECUTED THE SAID DEDICATION FREELY AND VOLUNTARILY AND WITHOUT ANY CONSTRAINT, APPREHENSION, FEAR OR COMPULSION OF OR FROM HER SAID HUSBAND.
IN WITNESS WHEREOF I HAVE HEREOF TO AFFIXED MY HAND AND OFFICIAL SEAL THIS 5 DAY OF January AD. 1961

SIGNED Annie L. Conn
NOTARY PUBLIC STATE OF FLORIDA
MY COMMISSION EXPIRES 12-7-63

SURVEYORS CERTIFICATE

I HEREBY CERTIFY THAT I AM A DULY QUALIFIED LAND SURVEYOR AND THAT THE LANDS HEREON DESCRIBED HAVE BEEN SURVEYED, LAID OUT AND SUB-DIVIDED AS SHOWN ON THIS PLAT, UNDER MY DIRECTION AND THAT PERMANENT MARKERS HAVE BEEN PLACED AT EACH LOT CORNER 4"x4" CONCRETE BLOCKS.


SIGNED Bennett R. Wattles
BENNETT R. WATTLES, LAND SURVEYOR
CERT. NO. 1443

APPROVED BY BOARD OF COUNTY COMMISSIONERS
COLUMBIA COUNTY, FLORIDA

SIGNED W. Roberts, CHAIRMAN
ATTEST W. Roberts, CLERK

DATE Jan 5th, 1961

SCALE 1" = 100'

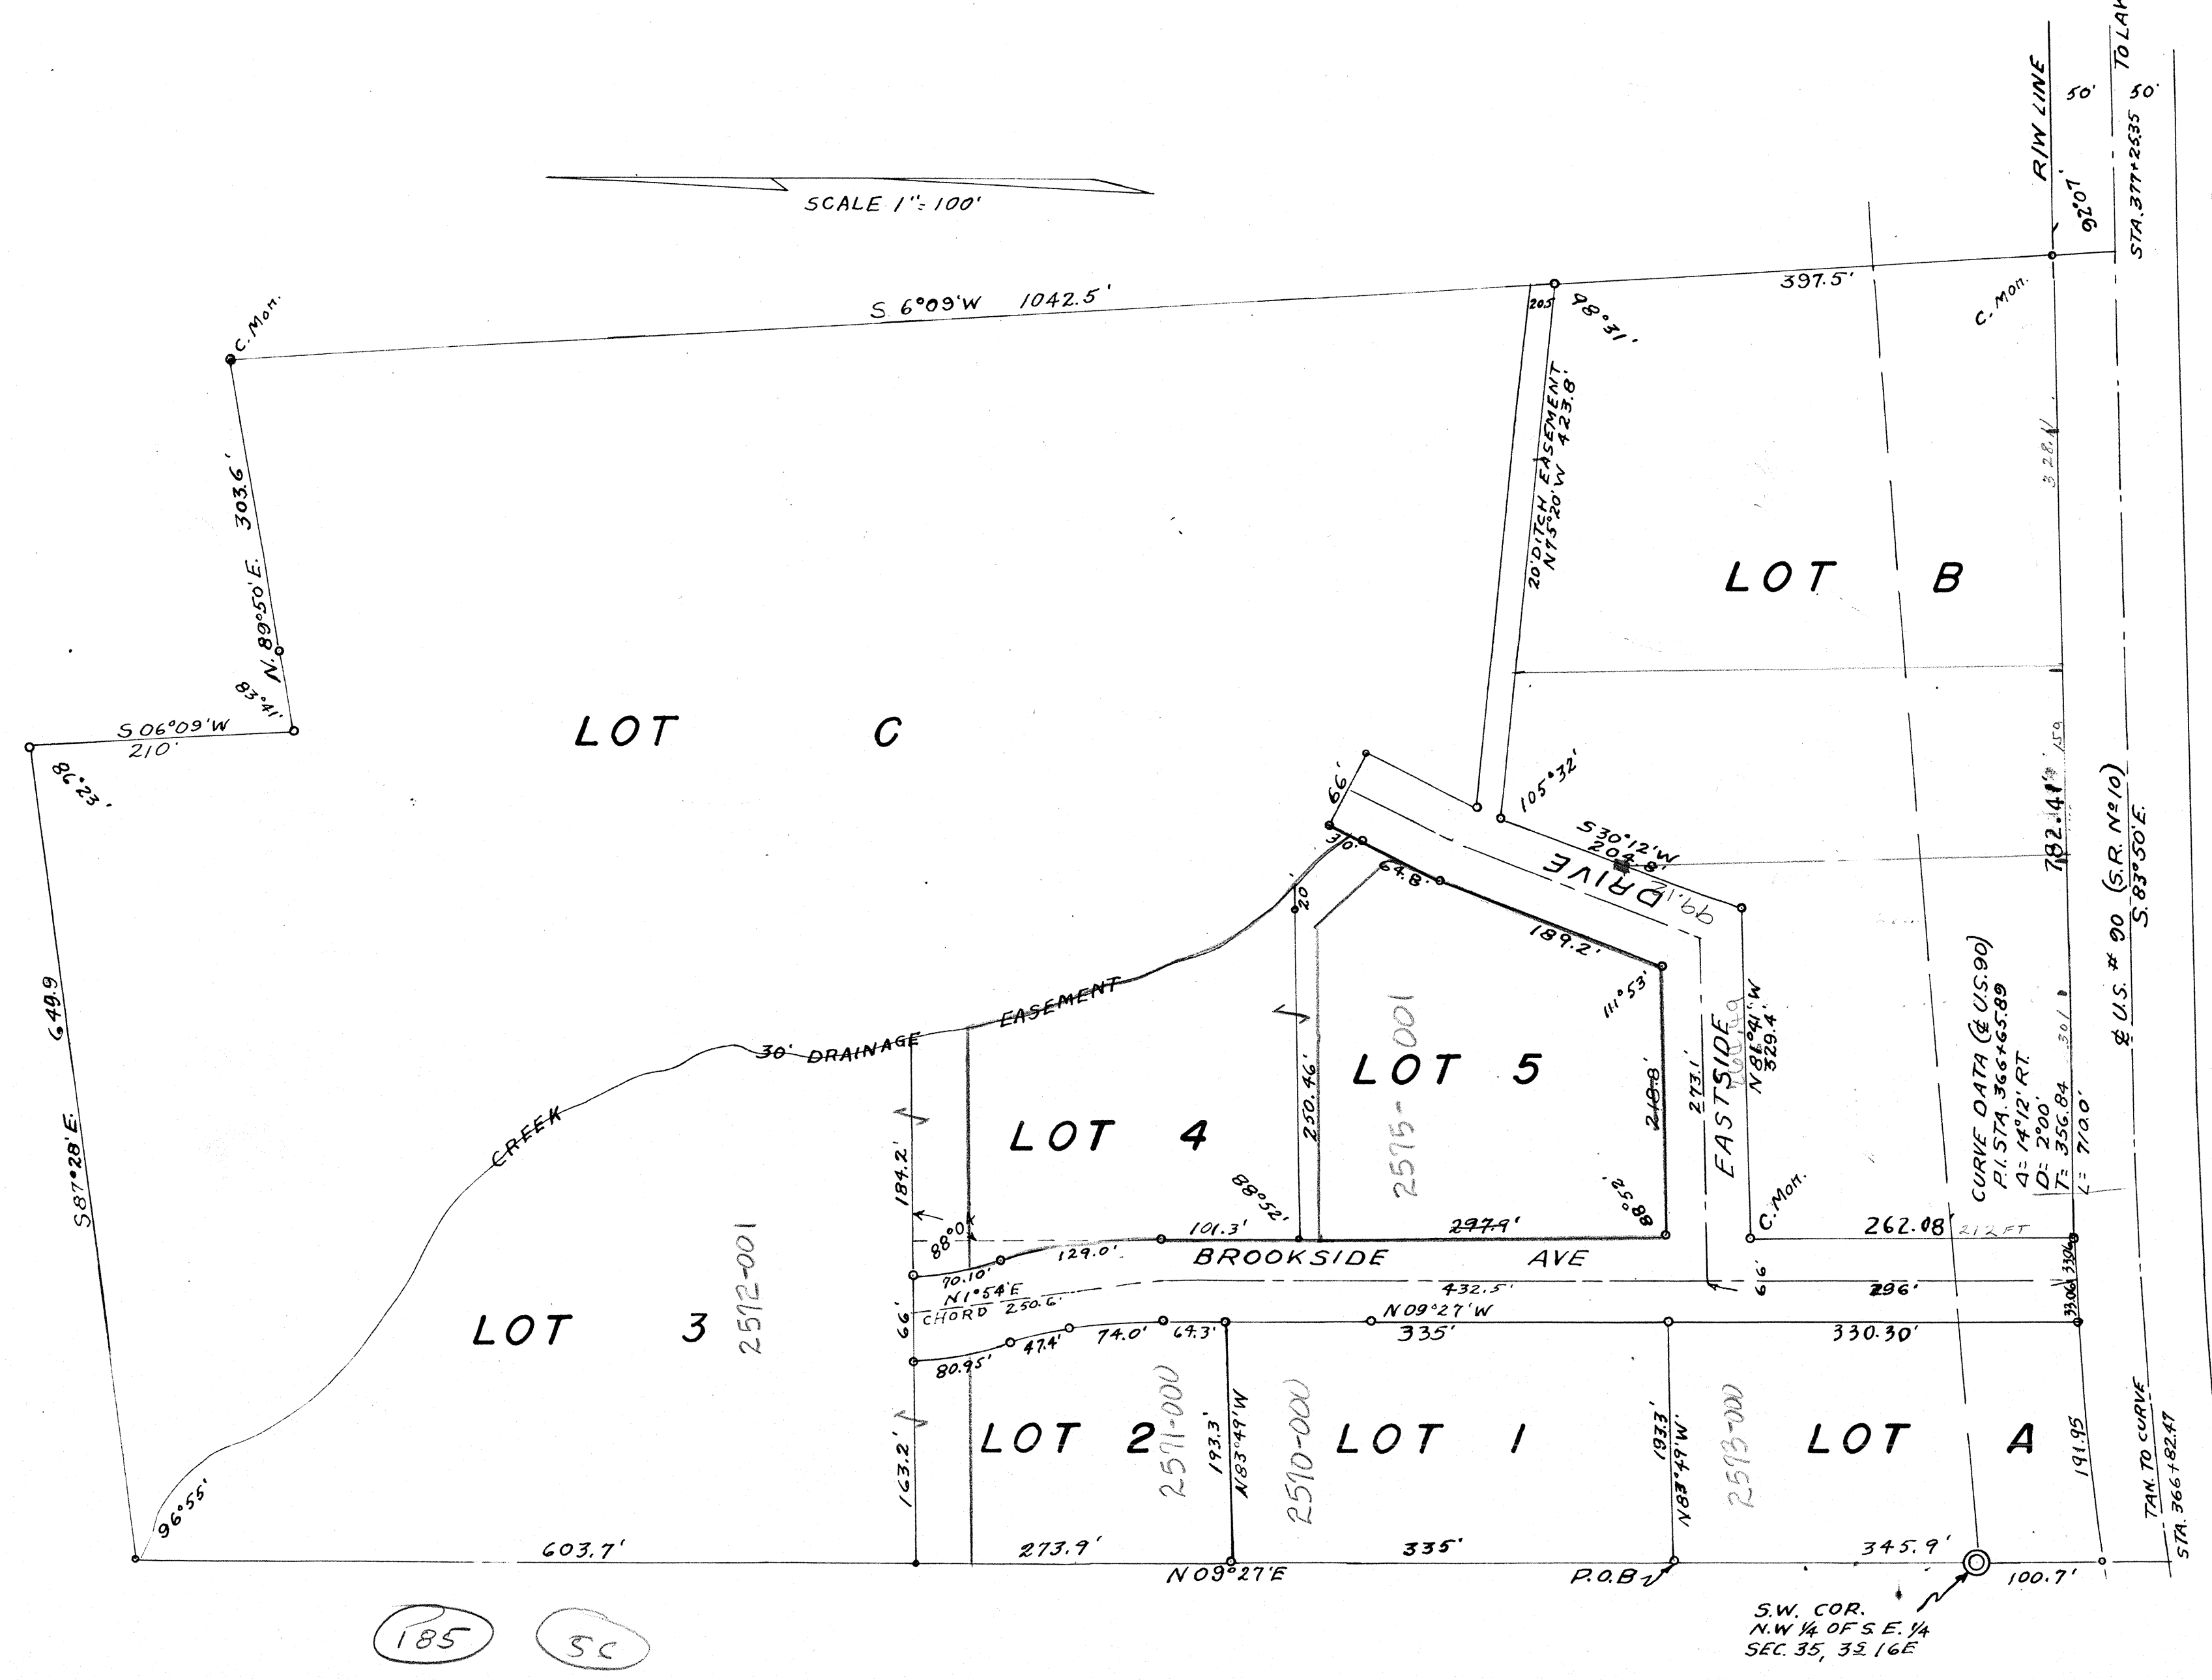

185 SC

Plat # 49
544
61
January 3
Mary Jordan