


A SUBDIVISION OF BLOCK C, BROOKSIDE

DESCRIPTION:
 LOT C, BROOKSIDE, ACCORDING TO PLAT ON FILE IN PLAT BOOK 3, PAGE 45,
 PUBLIC RECORDS, COLUMBIA COUNTY, FLORIDA.

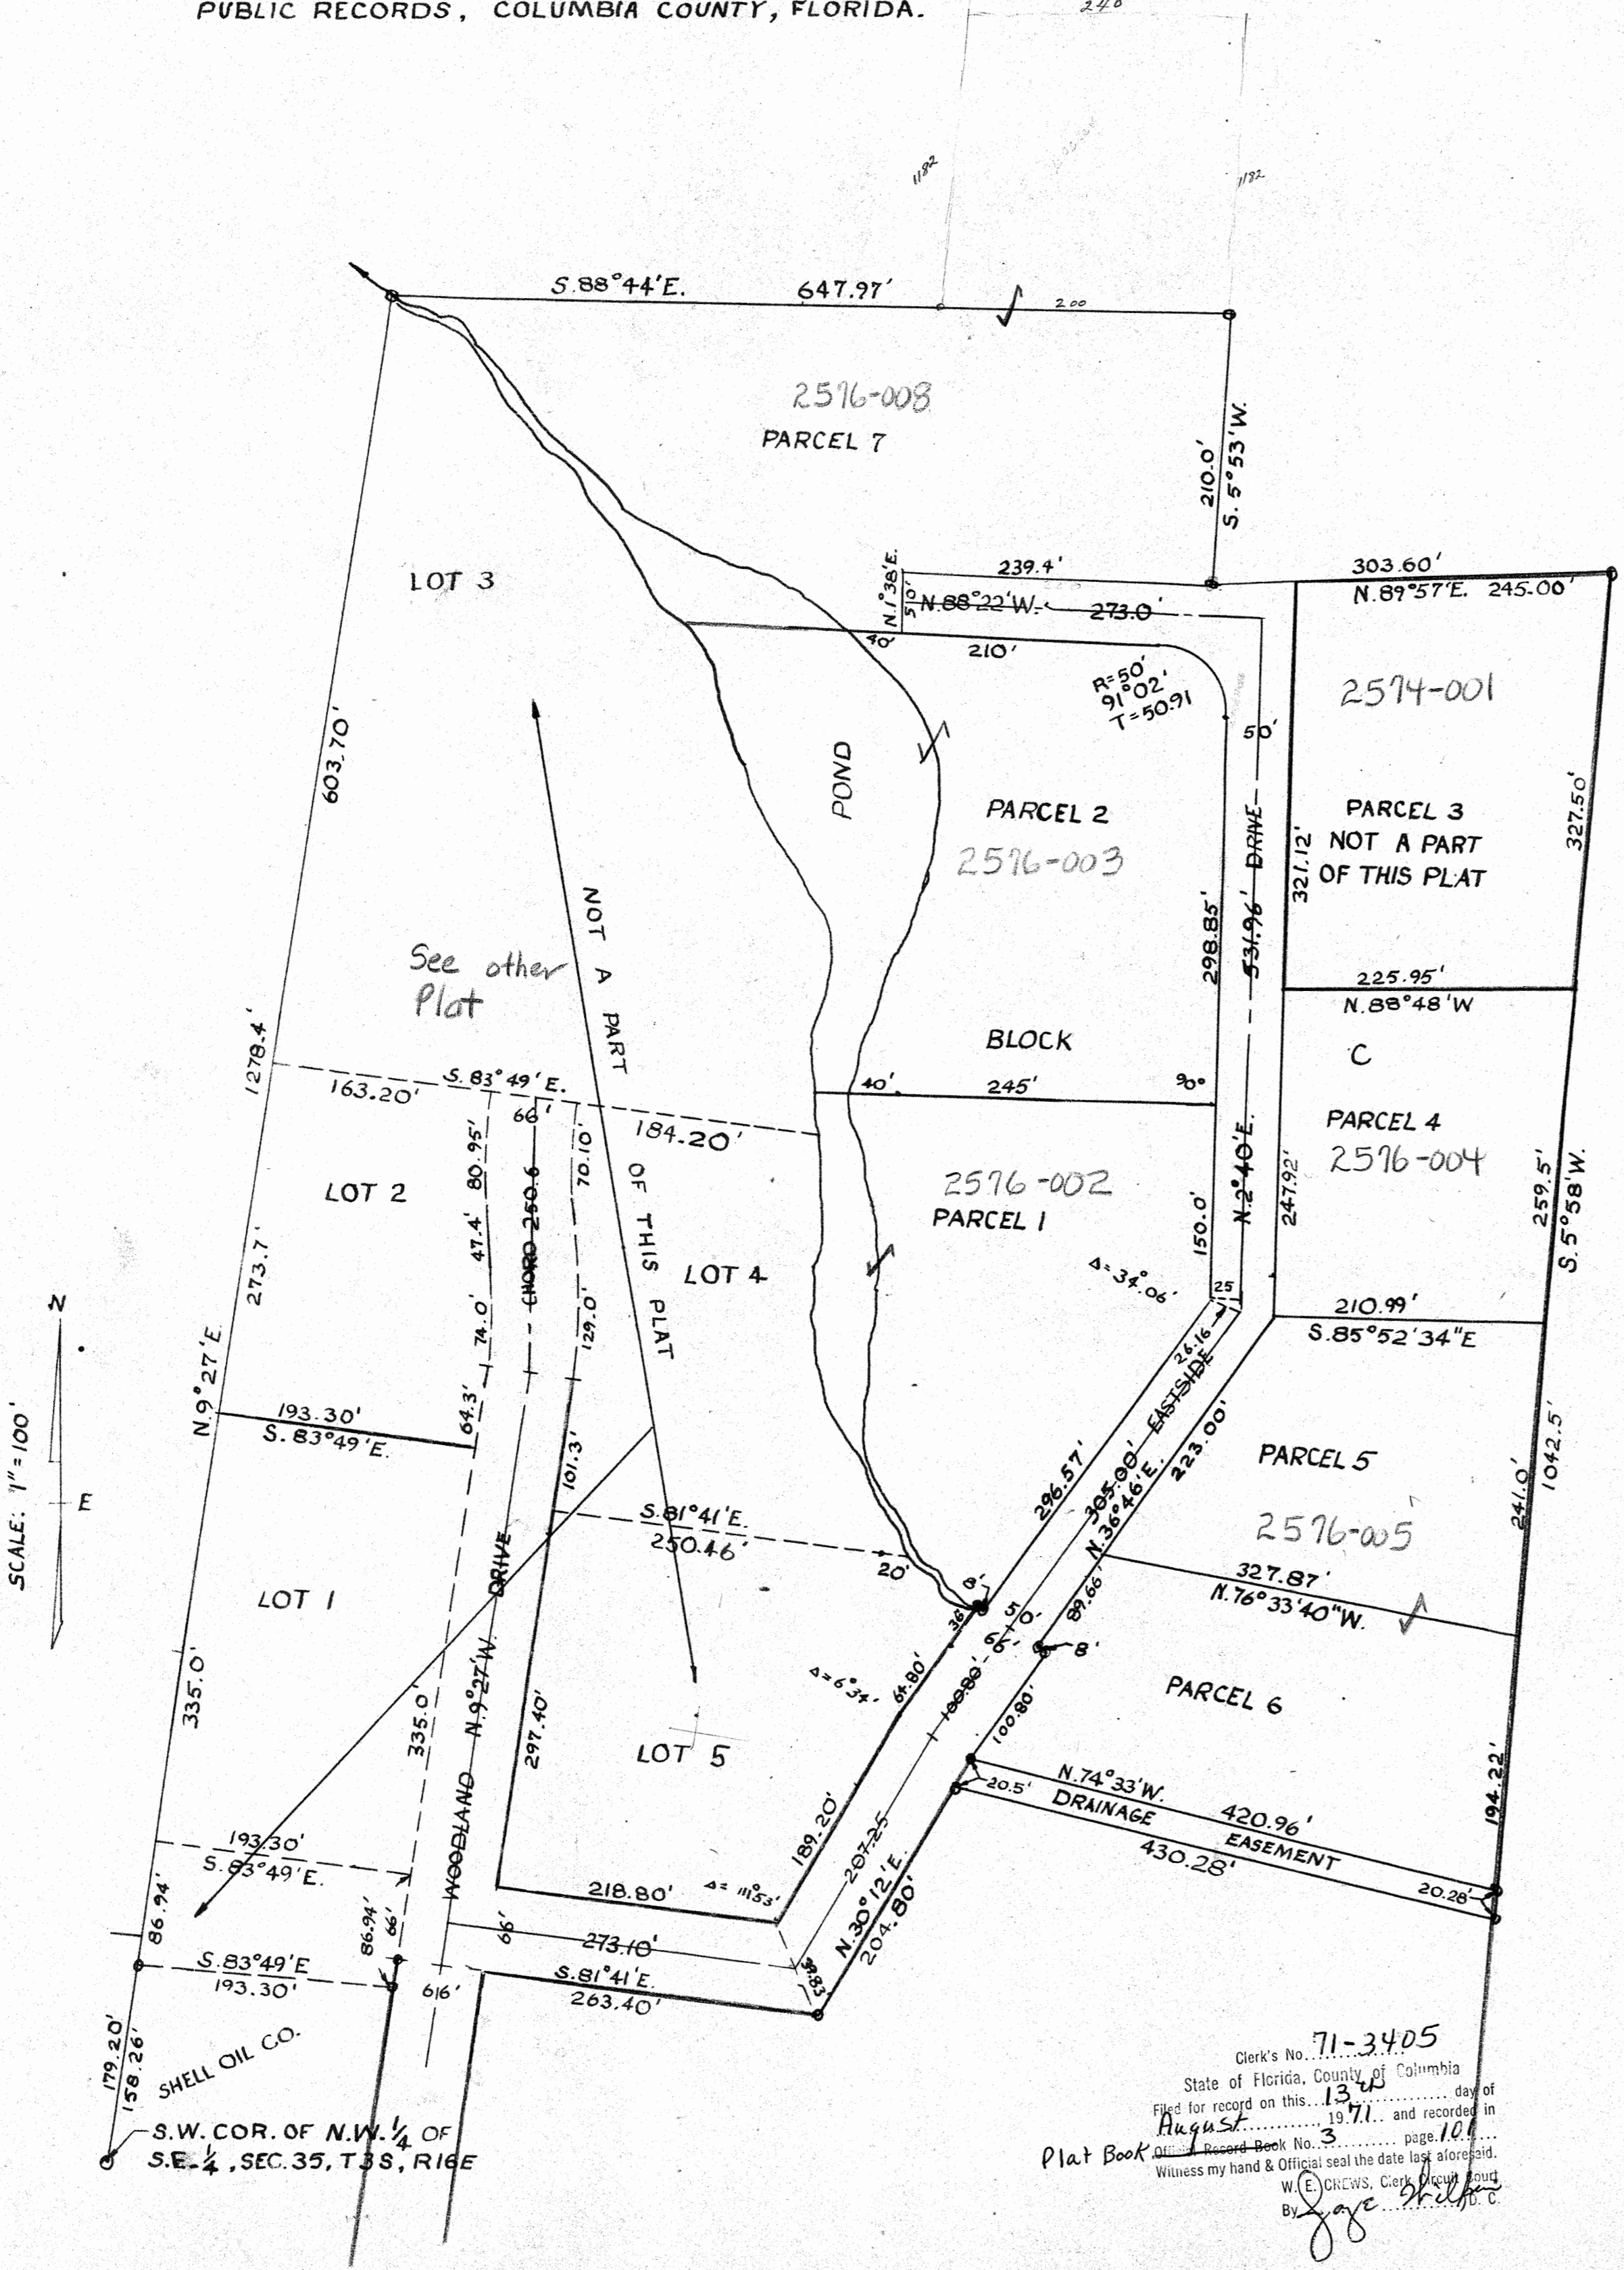

DEDICATION:
 KNOW ALL MEN BY THESE PRESENTS THAT INMAN BUIE AND HIS WIFE VERDIE H. BUIE, OWNERS,
 HAS CAUSED THE LANDS HEREON DESCRIBED TO BE LAID-OUT, SUBDIVIDED AND PLATTED TO
 BE KNOWN AS A SUBDIVISION OF BLOCK C, BROOKSIDE AND THAT THE STREETS AS SHOWN ARE
 HEREBY DEDICATED TO THE PUBLIC.

SIGNED [Signature] SEAL Betty Joan Aderholt
 SIGNED Verdie H. Buie SEAL Emily Ann Davis
 WITNESSES

ACKNOWLEDGEMENT:
 STATE OF FLORIDA
 COUNTY OF COLUMBIA
 ON THIS DAY PERSONALLY APPEARED BEFORE ME INMAN BUIE AND HIS WIFE VERDIE H. BUIE,
 OWNERS, TO ME WELL KNOWN AND KNOWN TO ME TO BE THE INDIVIDUALS DESCRIBED IN
 AND WHO EXECUTED THE FOREGOING DEDICATION, ACKNOWLEDGED THAT THEY EXECUTED
 THE SAME FOR THE PURPOSES THEREIN EXPRESSED WHEREUPON IT IS PRAYED THAT THE SAME
 MAY BE RECORDED.
 I FURTHER CERTIFY THAT THE SAID VERDIE H. BUIE, WIFE OF SAID INMAN BUIE, UPON A SEPAR-
 ATE AND PRIVATE EXAMINATION TAKEN AND MADE BY AND BEFORE ME, THEN AND THERE
 ACKNOWLEDGED THAT SHE EXECUTED THE SAID DEDICATION FREELY AND VOLUNTARILY AND
 WITHOUT ANY CONSTRAINT, APPREHENSION, FEAR OR COMPULSION OF OR FROM HER SAID
 HUSBAND.
 IN WITNESS THEREOF I HAVE HEREONTO AFFIXED MY HAND AND OFFICIAL SEAL THIS 28th
 DAY OF June A.D. 1971

SIGNED Betty J. Aderholt
 NOTARY PUBLIC, STATE OF FLORIDA
 MY COMMISSION EXPIRES Jan 5, 1975

SURVEYORS CERTIFICATE:
 I HEREBY CERTIFY THAT I AM A DULY QUALIFIED LAND SURVEYOR AND THAT THE LANDS HEREON
 DESCRIBED HAVE BEEN SURVEYED, LAID OUT AND SUBDIVIDED AS SHOWN ON THIS PLAT, UNDER MY
 DIRECTION AND THAT PERMANENT MARKERS HAVE BEEN PLACED AT EACH LOT CORNER 4x4x16"
 CONCRETE BLOCKS.

SIGNED [Signature]
 B.G. MOORE, LAND SURVEYOR
 FLA. CERTIFICATE NO. 439

APPROVED BY BOARD OF COUNTY COMMISSIONERS
 COLUMBIA COUNTY, FLORIDA

SIGNED _____, CHAIRMAN
 ATTEST _____, CLERK
 DATE 7-15-71

71-3405
 Clerk's No. 71-3405
 State of Florida, County of Columbia
 Filed for record on this 13th day of
August, 1971, and recorded in
 Plat Book 3, page 101
 Witness my hand and Official seal the date last aforesaid.
 W. E. OWENS, Clerk
 By [Signature]