


# CENTURY ESTATES

in  
SECTION 18, TOWNSHIP 4 SOUTH, RANGE 17 EAST  
COLUMBIA COUNTY, FLORIDA

FILE NO. \_\_\_\_\_  
RECORD BOOK 4  
1978 AUG -  
Mary S.  
CLERK OF COLUMBIA CO.

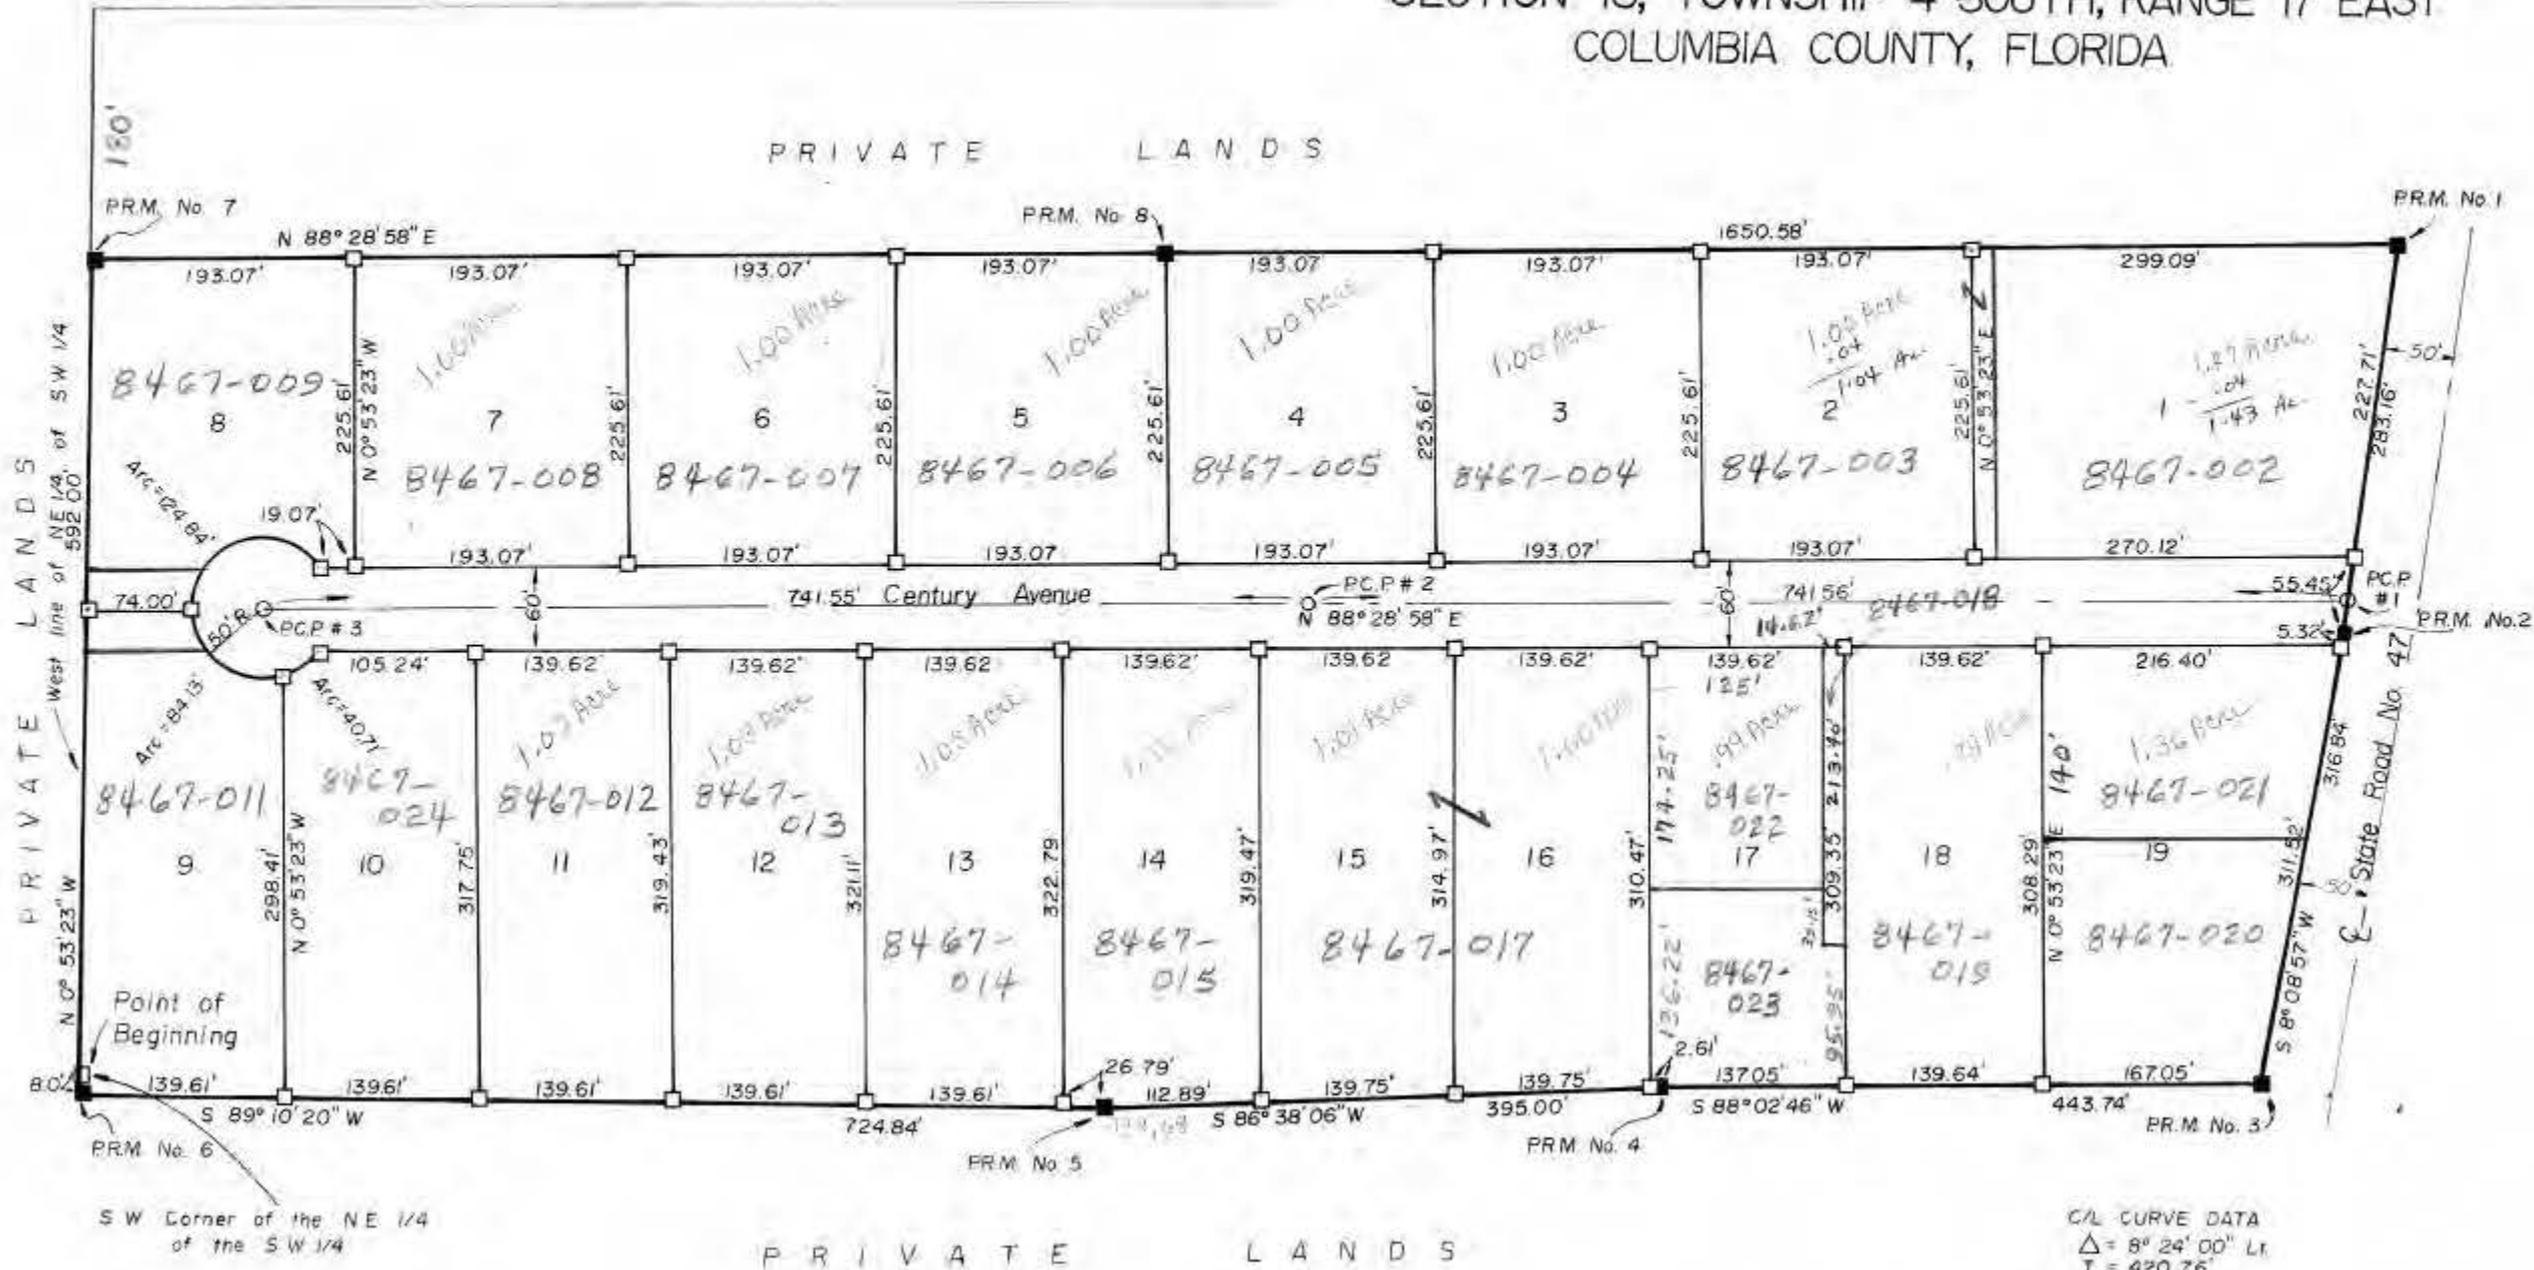

### DESCRIPTION:

COMMENCE AT THE SECTION 18, TOWNSHIP 4 SOUTH, RANGE 17 EAST ALONG THE WEST LINE OF ROAD NUMBER 47, SAID TO THE RIGHT HAVING AN ANGLE OF 8° 24' 00", THE CURVE, ALSO ALONG SAID S 88° 02' 46" W, ALONG S 86° 38' 06" W, ALONG STILL ALONG SAID FEET OF THE WEST LINE OF ALONG SAID WEST LINE POINT OF BEGINNING.

### LEGEND:

- 1 ■ = 4" x 4" CONCRETE WITH ALUMINUM CAP REGISTRATION NUM
- 2 □ = 4" x 4" CONCRETE
- 3 ○ = PERMANENT CONT WITH REFERENCE
- 4 BEARINGS PROJECT

### COUNTY ATTOR

I HEREBY CERTIFY AND THAT IT COMPLIES 177, FLORIDA STATUTES. DATED \_\_\_\_\_

C/L CURVE DATA  
Δ = 8° 24' 00" Lt  
T = 420.76'  
R = 5729.65'


DEDICATION

APPROVED BY

FILE NO. 78-6815  
 RECORDED  
 BOOK 4 PAGE 90  
 1978 AUG-3 AM 11:19  
 Mary B. Chiles  
 CLERK OF CIRCUIT COURT  
 COLUMBIA COUNTY, FLORIDA

102

CENTURY ESTATES  
 in  
 SECTION 18, TOWNSHIP 4 SOUTH, RANGE 17 EAST  
 COLUMBIA COUNTY, FLORIDA

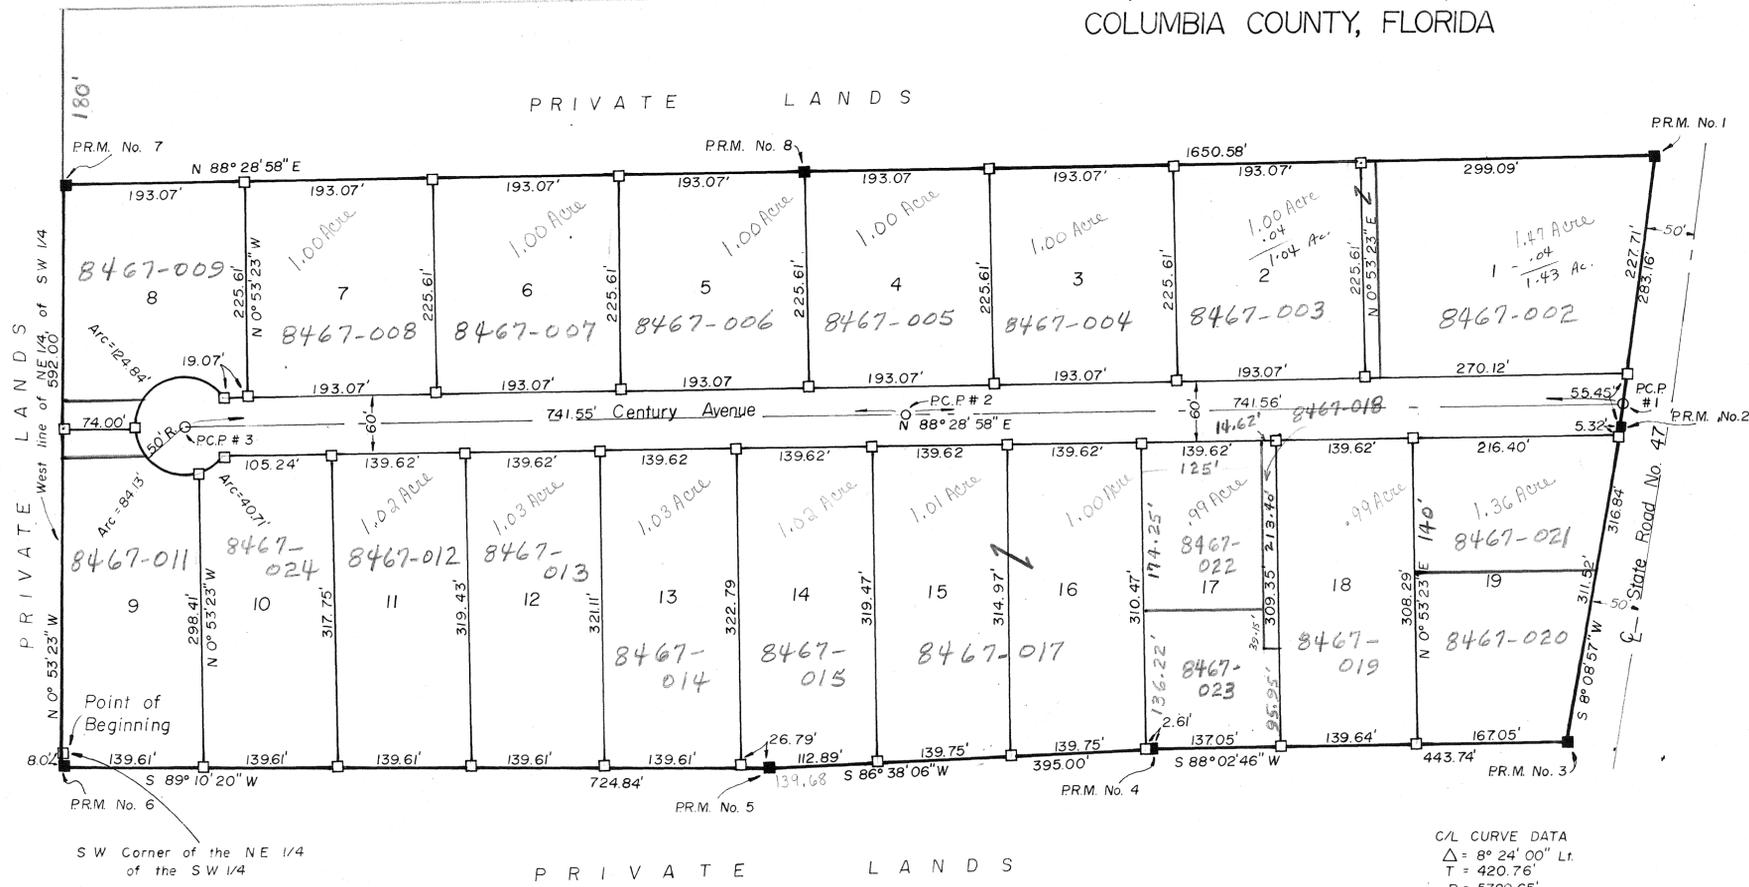

DESCRIPTION:

COMMENCE AT THE SOUTHWEST CORNER OF THE NE 1/4 OF THE SW 1/4, SECTION 18, TOWNSHIP 4 SOUTH, RANGE 17 EAST, THENCE RUN N 0° 53' 23" W ALONG THE WEST LINE OF THE NE 1/4 OF THE SW 1/4, 592.00 FEET, THENCE N 88° 28' 58" E, 1650.58 FEET TO THE WESTERLY RIGHT-OF-WAY LINE OF STATE ROAD NUMBER 47, SAID POINT ALSO BEING ON THE ARC OF A CURVE CONCAVE TO THE RIGHT HAVING A RADIUS OF 5729.65 FEET AND A TOTAL CENTRAL ANGLE OF 8° 24' 00", THENCE RUN SOUTHWESTERLY ALONG THE ARC OF SAID CURVE, ALSO ALONG SAID RIGHT-OF-WAY LINE, 283.16 FEET, THENCE S 8° 08' 57" W, STILL ALONG SAID WESTERLY RIGHT-OF-WAY LINE, 316.84 FEET, THENCE S 88° 02' 46" W, ALONG AN EXISTING FENCE LINE 443.74 FEET, THENCE S 86° 38' 06" W, ALONG SAID FENCE LINE 395.00 FEET, THENCE S 89° 10' 20" W, STILL ALONG SAID FENCE LINE 724.84 FEET, TO THE INTERSECTION OF THE WEST LINE OF THE SE 1/4, OF THE SW 1/4, THENCE N 0° 53' 23" W, ALONG SAID WEST LINE OF THE SE 1/4 OF SW 1/4, 8.00 FEET, TO THE POINT OF BEGINNING.

LEGEND:

1. 4" x 4" CONCRETE MONUMENT (PERMANENT REFERENCE MONUMENT) WITH ALUMINUM CAP IN TOP WITH P.R.M. NUMBER AND SURVEYORS REGISTRATION NUMBER.
2. 4" x 4" CONCRETE MONUMENT
3. O = PERMANENT CONTROL POINTS (P.C.P.) WITH ALUMINUM CAP IN TOP WITH REFERENCE NUMBER.
4. BEARINGS PROJECTED FROM STATE PLANE COORDINATES.

COUNTY ATTORNEY'S CERTIFICATE:

I HEREBY CERTIFY THAT I HAVE EXAMINED THE FOREGOING PLAT AND THAT IT COMPLIES IN FORM WITH THE REQUIREMENTS OF CHAPTER 177, FLORIDA STATUTES.

DATED \_\_\_\_\_ COUNTY ATTORNEY \_\_\_\_\_

APPROVED BY THE BOARD OF COUNTY COMMISSIONERS  
 COLUMBIA COUNTY, FLORIDA:

ATTEST \_\_\_\_\_ CLERK \_\_\_\_\_ CHAIRMAN \_\_\_\_\_

DATED \_\_\_\_\_

CERTIFICATE OF CLERK:

I HEREBY CERTIFY THAT THE FOREGOING PLAT HAVING BEEN DULY APPROVED BY THE BOARD OF COUNTY COMMISSIONERS OF COLUMBIA COUNTY, FLORIDA WAS ACCEPTED BY ME AND FILED FOR RECORD THIS 3rd DAY OF August, 1978, IN PLAT BOOK 4, PAGE 90 OF THE PUBLIC RECORDS OF COLUMBIA COUNTY, FLORIDA.

Mary B. Chiles  
 CLERK OF CIRCUIT COURT

SURVEYOR'S CERTIFICATE:

I HEREBY CERTIFY THAT THIS IS A TRUE AND CORRECT REPRESENTATION OF THE LANDS SURVEYED AND SHOWN HEREON, THAT THE SURVEY WAS MADE UNDER MY RESPONSIBLE DIRECTION AND SUPERVISION, THAT PERMANENT REFERENCE MONUMENTS, AND PERMANENT CONTROL POINTS HAVE BEEN PLACED AS SHOWN, AND THAT THE SURVEY DATA SHOWN HEREON COMPLIES WITH ALL REQUIREMENTS OF CHAPTER 177, FLORIDA STATUTES.

SIGNED Corbett Horne, Jr.  
 CORBETT HORNE, JR.  
 FLA. CERT. NO. 3048

DEDICATION:

KNOW ALL MEN BY THESE PRESENTS THAT TERRY McDAVID, AND YVONNE J. McDAVID, HIS WIFE, AS OWNERS, AND AUDREY LITTLE, AS MORTGAGEE, HAVE CAUSED THE LANDS HEREIN DESCRIBED, TO BE SURVEYED, SUBDIVIDED, AND PLATTED TO BE KNOWN AS "CENTURY ESTATES", AND THAT ALL STREETS AND ROADS AS SHOWN, ARE HEREBY DEDICATED TO THE PERPETUAL USE OF THE PUBLIC FOR PROPER USES AND PURPOSES THEREIN STATED. IN WITNESS WHEREOF, TERRY McDAVID, AND YVONNE J. McDAVID, HIS WIFE, OWNERS, AND AUDREY LITTLE, MORTGAGEE, HAVE CAUSED THESE PRESENTS TO BE EXECUTED AND WITH THEIR SEALS AFFIXED HERETO.

\_\_\_\_\_  
 WITNESS

\_\_\_\_\_  
 WITNESS

TERRY McDAVID - OWNER  
 YVONNE J. McDAVID - OWNER  
 AUDREY LITTLE - MORTGAGEE

ACKNOWLEDGEMENT, STATE OF FLORIDA, COUNTY OF COLUMBIA:

I HEREBY CERTIFY THAT ON THIS 3rd DAY OF August, A.D. 1978, BEFORE ME PERSONALLY APPEARED TERRY McDAVID AND YVONNE J. McDAVID, HIS WIFE, AS OWNERS, AND AUDREY LITTLE, AS MORTGAGEE, TO ME KNOWN TO BE THE INDIVIDUALS DESCRIBED IN AND WHO EXECUTED THE FOREGOING DEDICATION, AND THEY ACKNOWLEDGE EXECUTION THEREOF THE PURPOSES THEREIN EXPRESSED.

WITNESS MY HAND AND OFFICIAL SEAL AT \_\_\_\_\_, STATE OF FLORIDA, THIS 3rd DAY OF August, 1978.

MY COMMISSION EXPIRES 2-17-79

\_\_\_\_\_  
 NOTARY REPUBLIC  
 STATE OF FLORIDA

