


**CHAPMAN'S REPLAT OF  
IDLEWILE REPLAT**  
BEING A REPLAT OF LOTS 9 AND 10 OF BLOCK NO. 1 AND ALL OF BLOCK  
NO. 2 OF IDLEWILE REPLAT AS RECORDED ON PAGE 117-A IN PLAT  
BOOK NO. 2 OF THE PUBLIC RECORDS OF COLUMBIA COUNTY, FLORIDA.

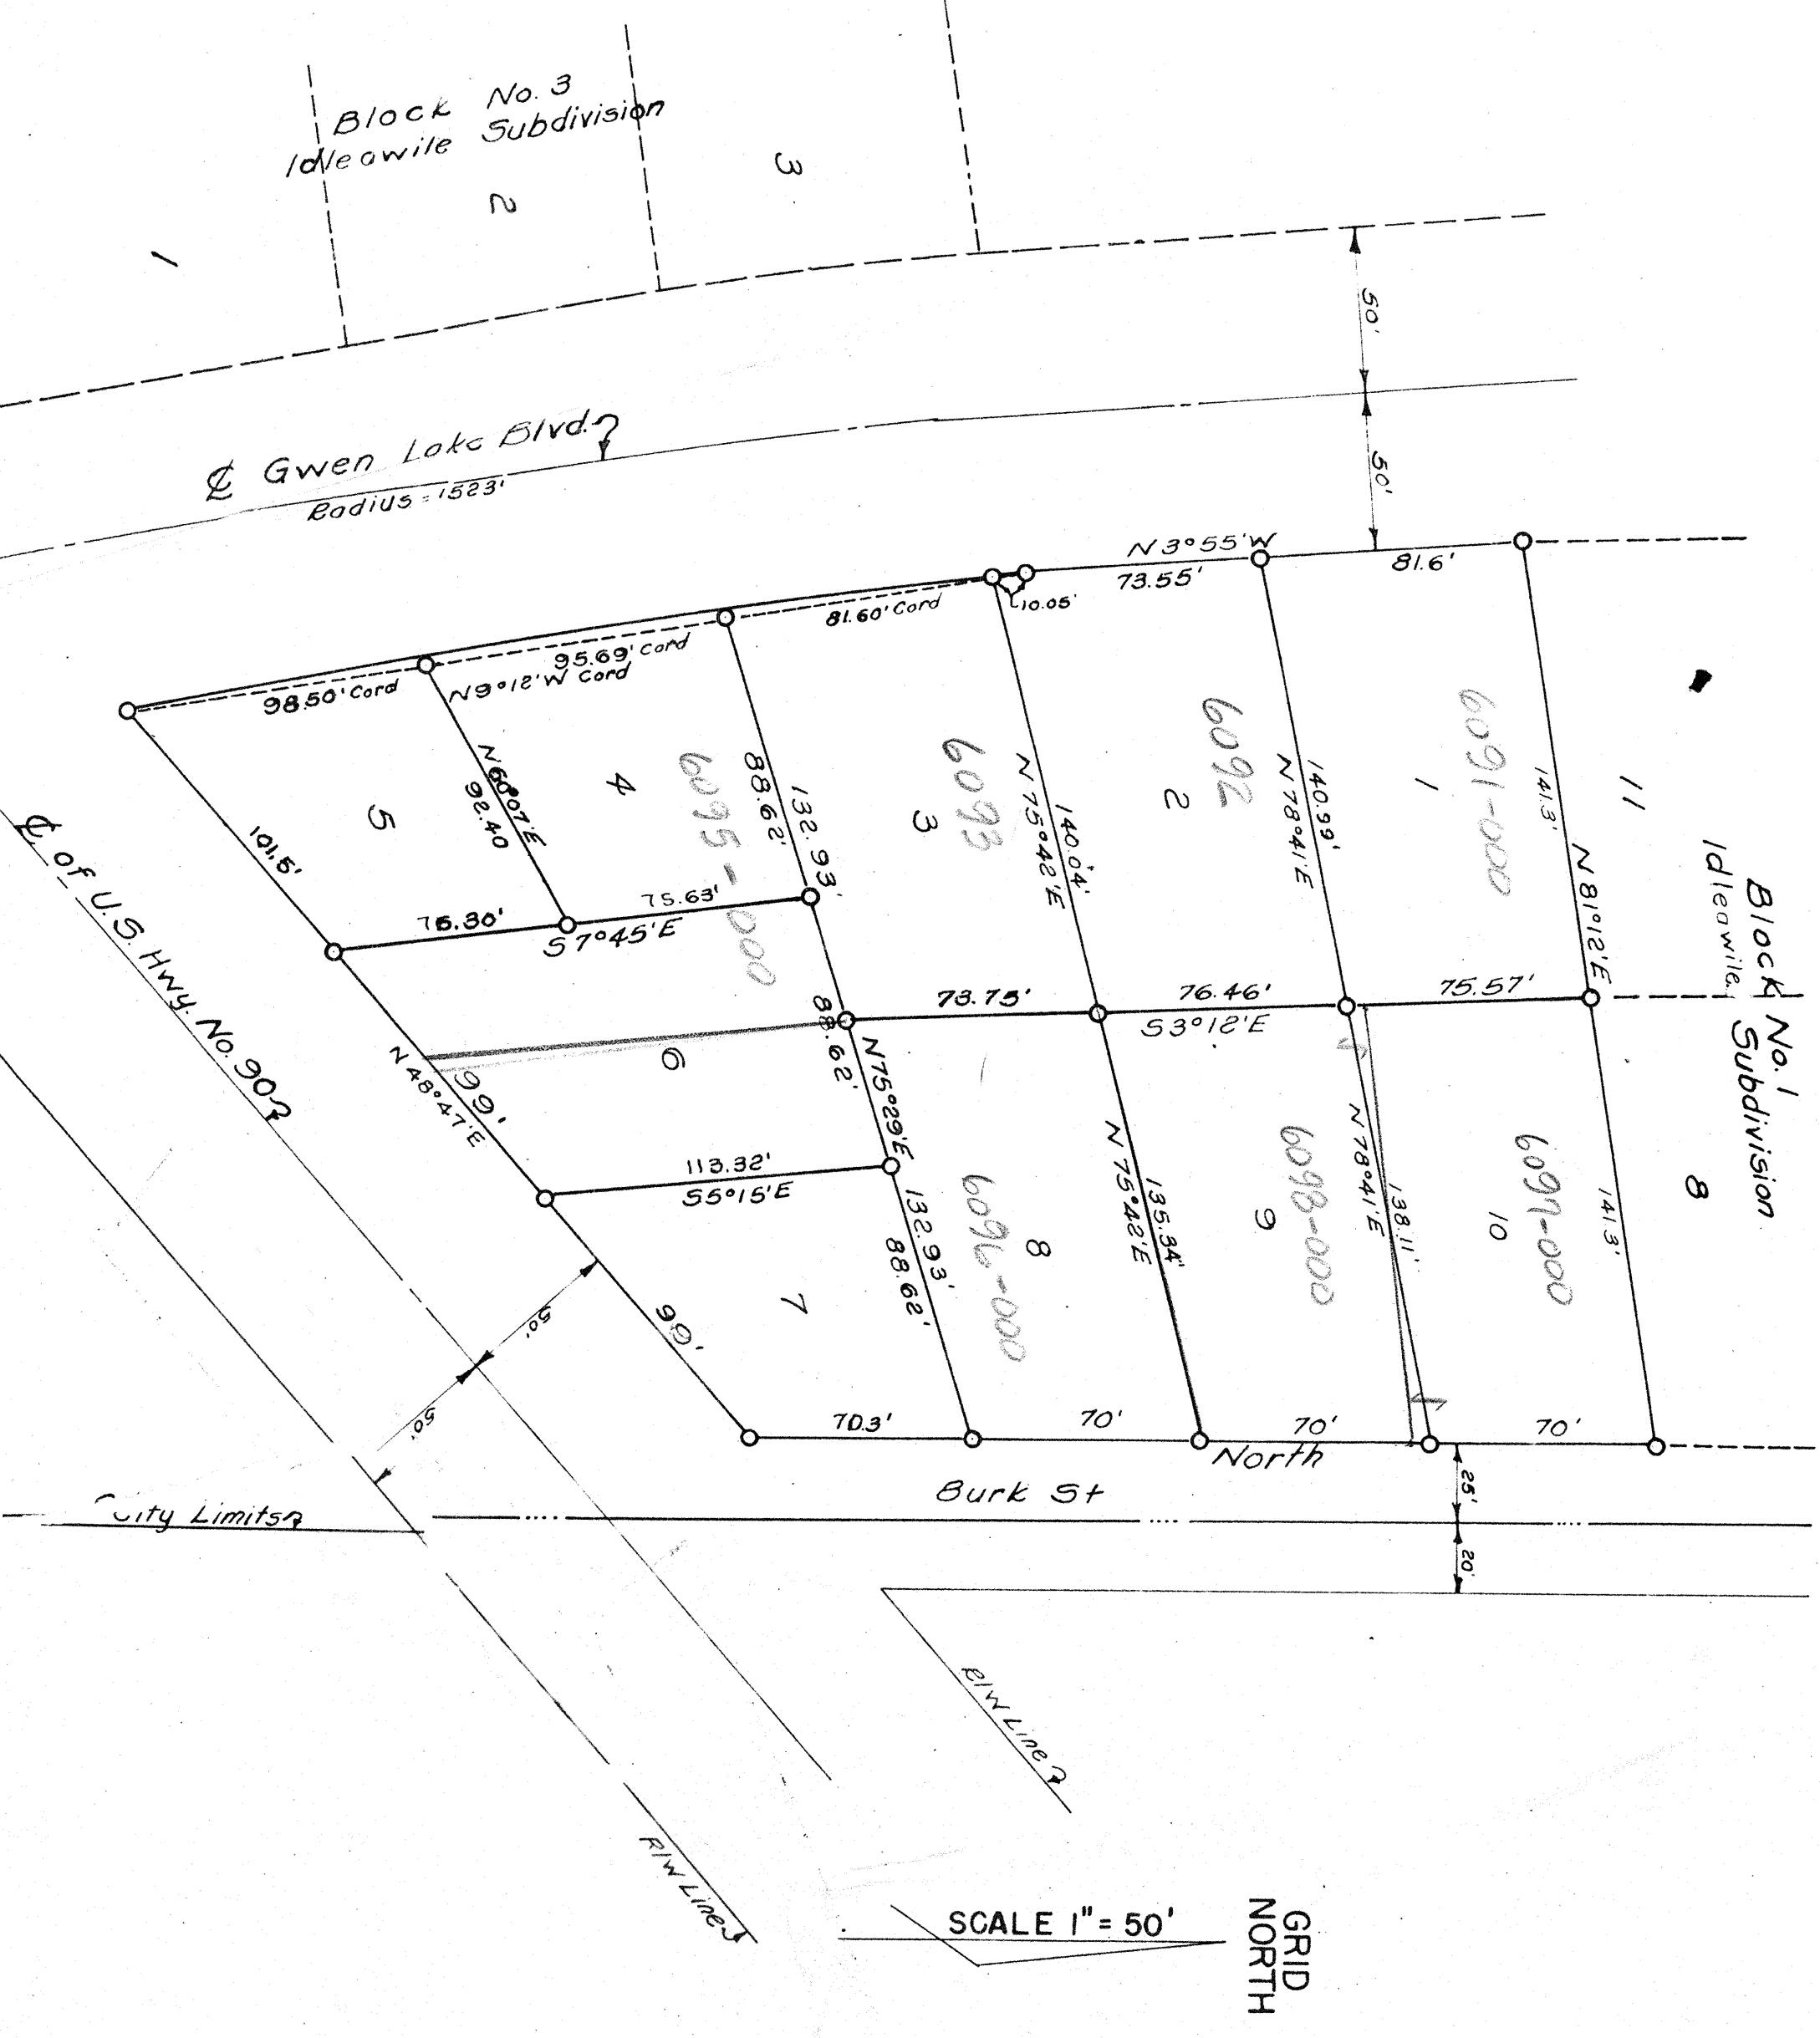

NOTE: ALL BEARINGS ARE BASED  
ON GRID NORTH  
INDICATES P.R.M.'S

**DEDICATION**

KNOW ALL MEN BY THESE PRESENT THAT R.S. CHAPMAN AND HIS WIFE JUNE S. CHAPMAN, AND DEAN FREEBURN AND HIS WIFE BARBARA FREEBURN, OWNERS, HAVE CAUSED THE LANDS HERON DESCRIBED TO BE LAID OUT, SUB DIVIDED, AND PLATED TO BE KNOWN AS CHAPMAN'S REPLAT AND THAT THE STREETS AS SHOWN ARE DEDICATED TO THE USE OF THE PUBLIC FOREVER.

SIGNED R.S. Chapman SEAL June S. Chapman  
SIGNED June S. Chapman SEAL R.S. Chapman  
SIGNED Dean Freeburn SEAL Barbara Freeburn  
SIGNED Barbara Freeburn SEAL Dean Freeburn

**ACKNOWLEDGEMENT:**

STATE OF FLORIDA  
COUNTY OF COLUMBIA  
ON THIS DAY PERSONALLY APPEARED BEFORE ME, R.S. CHAPMAN AND HIS WIFE JUNE S. CHAPMAN, AND DEAN FREEBURN AND HIS WIFE BARBARA FREEBURN, OWNERS, TO ME WELL KNOWN AND KNOWN TO ME TO BE THE INDIVIDUALS DESCRIBED IN AND WHO EXECUTED THE FOREGOING DEDICATION, ACKNOWLEDGED THAT THEY EXECUTED THE SAME FOR THE PURPOSES EXPRESSED THEREIN, WHEREUPON IT IS PRAYED THE SAME MAY BE RECORDED.

I FURTHER CERTIFY THAT JUNE S. CHAPMAN, WIFE OF R.S. CHAPMAN, AND BARBARA FREEBURN, WIFE OF DEAN FREEBURN, ON EXAMINATION TAKEN AND MADE SEPARATE AND APART FROM THEIR SAID HUSBANDS ACKNOWLEDGE EXECUTION OF SAID DEDICATION FREELY AND VOLUNTARILY WITHOUT CONSTRAINT, APPREHENSION, FEAR OR COMPULSION OF OR FROM THEIR SAID HUSBANDS.

WITNESS MY HAND AND OFFICIAL SEAL  
THIS 1 DAY OF July, 1958

**SURVEYOR'S CERTIFICATE**

I HEREBY CERTIFY THAT I AM A DULY QUALIFIED LAND SURVEYOR AND THAT THE LANDS HERON DESCRIBED HAVE BEEN SURVEYED LAID OUT AND SUBDIVIDED AS SHOWN ON THIS PLAT UNDER MY DIRECTION AND P.R.M.(CONC.MON.) HAVE BEEN PLACED AT EACH LOT COR.

B.G. MOORE, LAND SURVEYOR  
CERT. NO. 439

APPROVED BY BOARD OF COUNTY COMMISSIONERS  
COLUMBIA COUNTY FLORIDA

DATE July 1, 1958

[Signature] CHAIRMAN  
[Signature] CLERK

Filed for record on this  
STATE OF FLORIDA  
Book No. 3  
Page 31  
Witness my hand and  
address  
G. W. PO  
G. W. PO