


EAST LAKE

A SUB-DIVISION OF A PART OF THE N.E. 1/4 OF N.E. 1/4, SECTION 32, TOWNSHIP 3-SOUTH, RANGE 17-EAST, COLUMBIA COUNTY, FLORIDA.

DESCRIPTION:

COMMENCE AT THE NORTHEAST CORNER OF THE N.E. 1/4 OF N.E. 1/4 OF SECTION 32, 32, 17 E AND RUN S. 7° 38' W, ALONG THE EAST LINE OF SAID SECTION 32, 218 FEET FOR A POINT OF BEGINNING AND RUN THENCE S. 7° 38' W, 450.5 FEET TO THE NORTH LINE OF LAKE DRIVE; THENCE N. 88° 16' W, ALONG THE SAID NORTH LINE OF LAKE DRIVE, 272.4 FEET TO THE EAST LINE OF PATTERSON STREET; THENCE N. 8° 04' E, ALONG THE EAST LINE OF PATTERSON STREET, 435 FEET, THENCE N. 88° 50' E, 278.1 FEET TO POINT OF BEGINNING. IN LOT OR BLOCK 231, EASTERN DIVISION, LAKE CITY, FLORIDA.

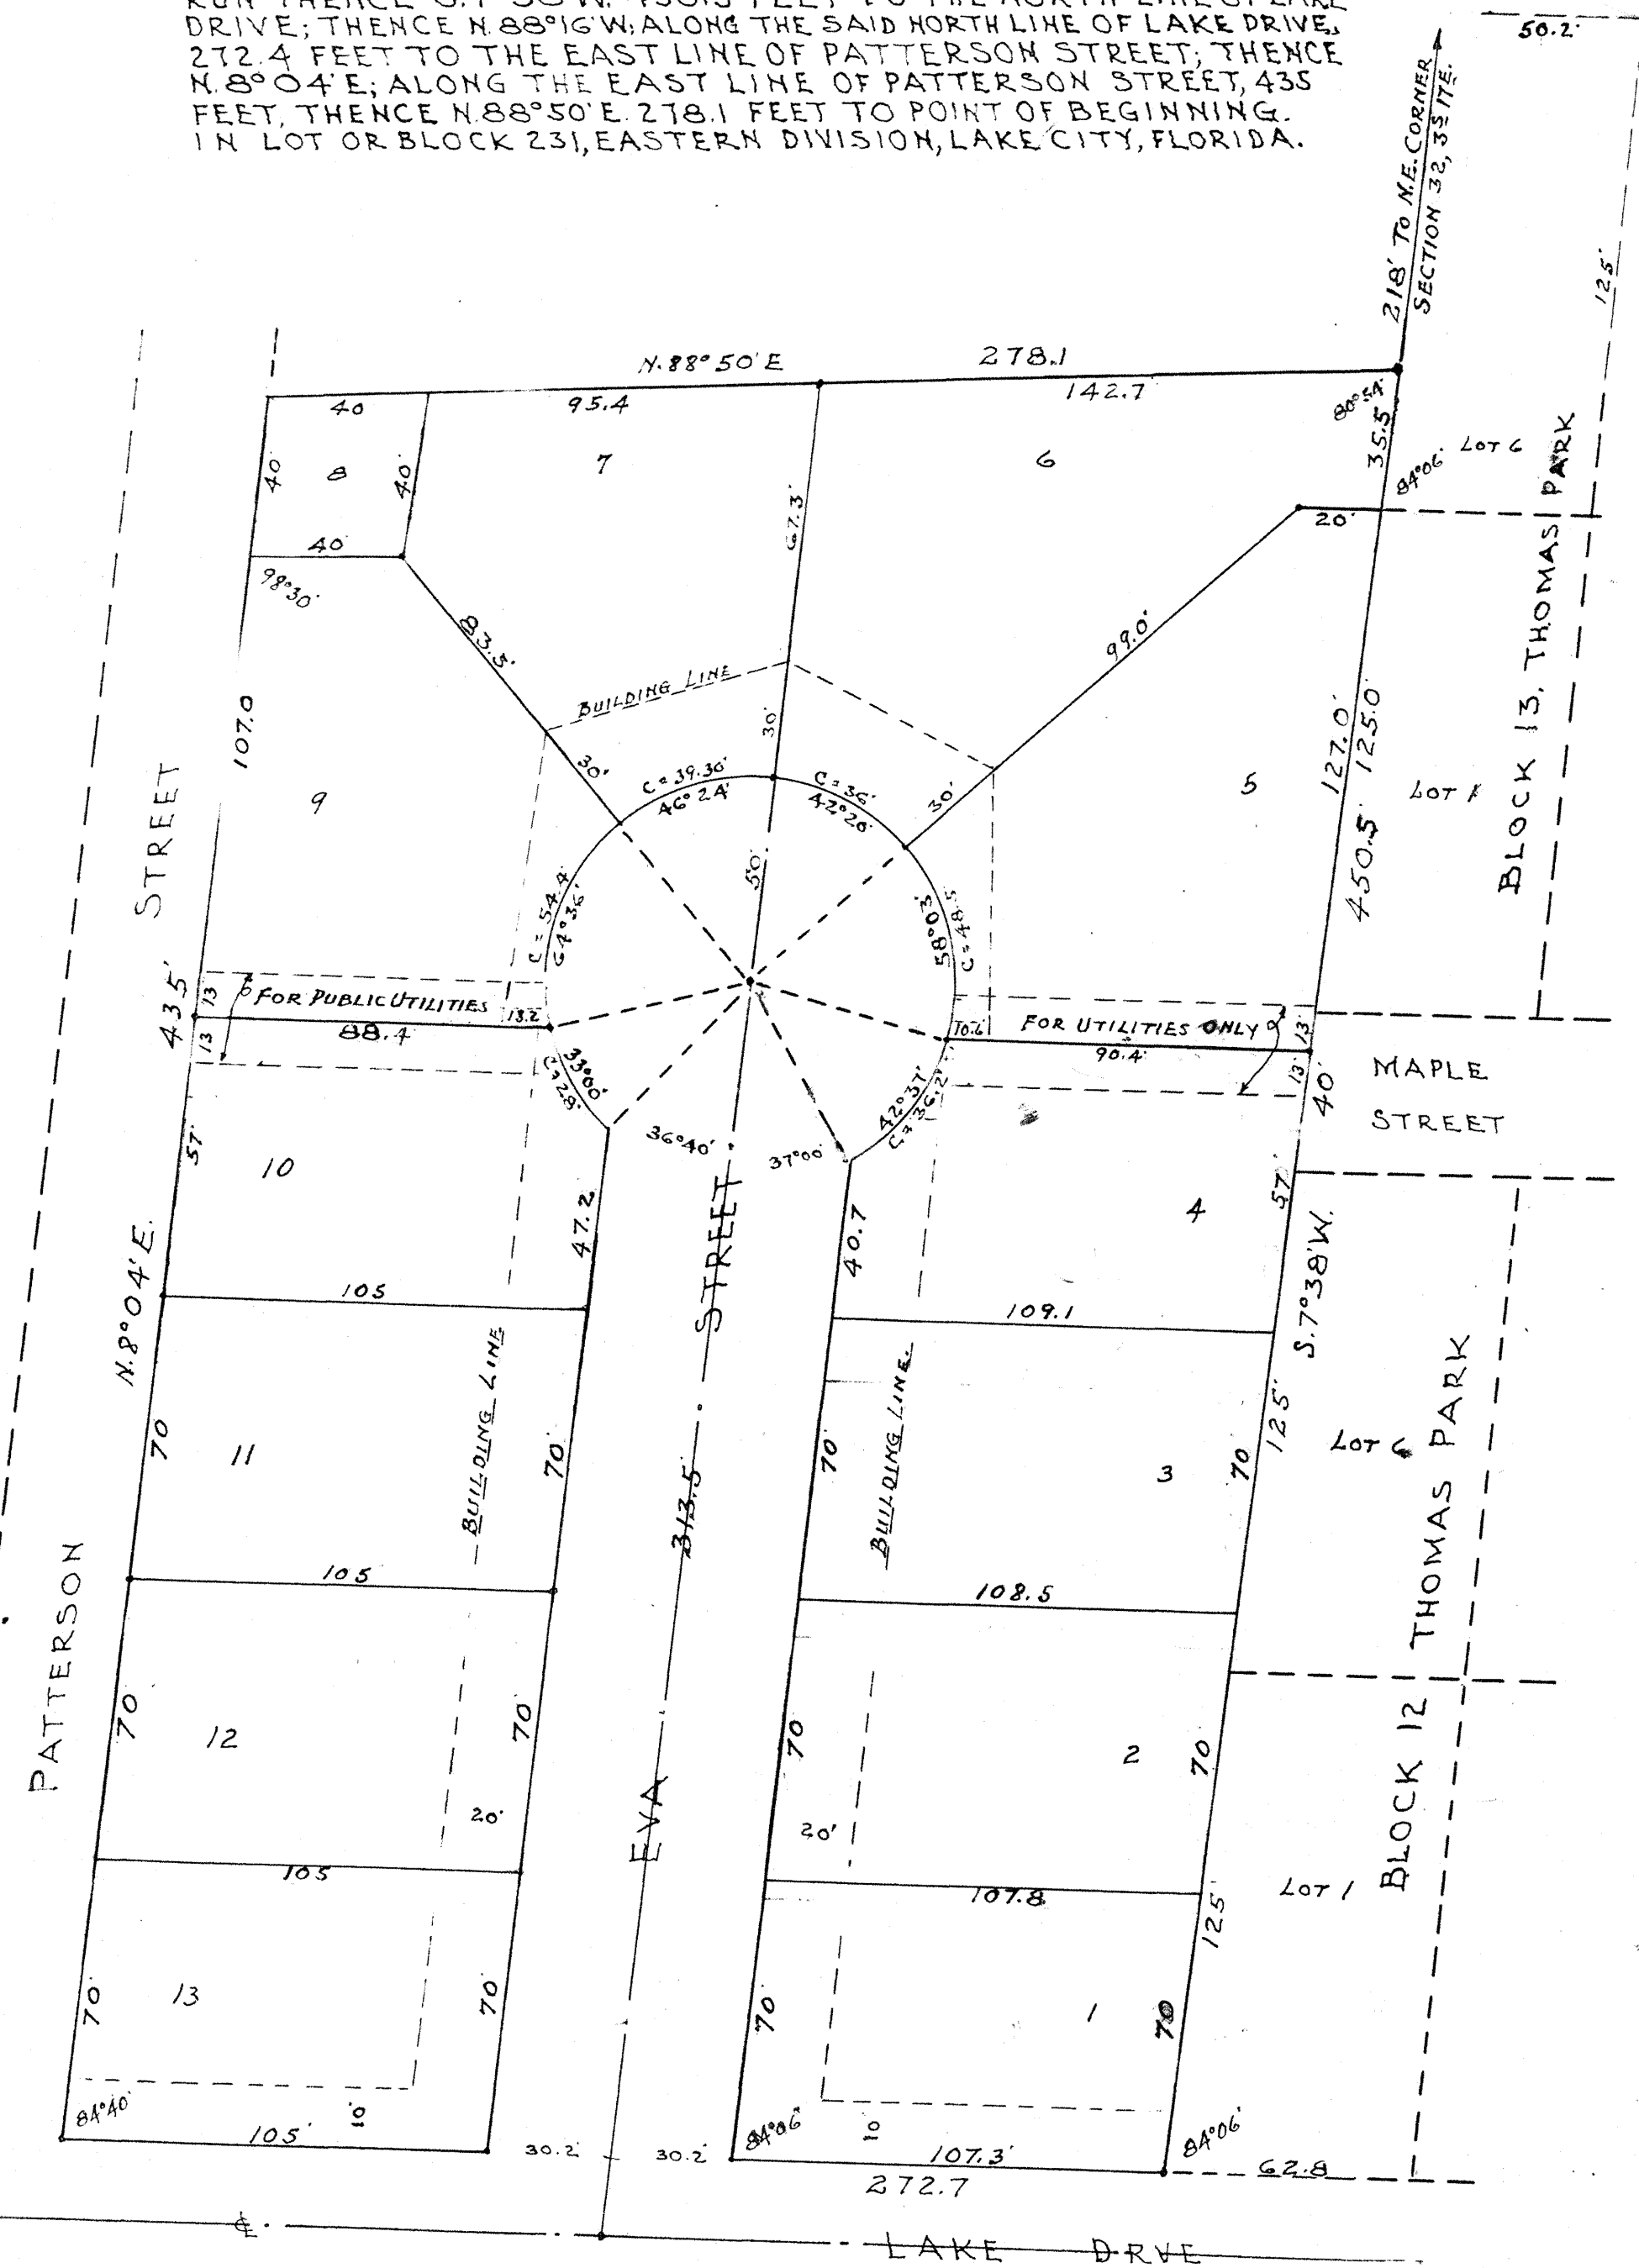

DEDICATION

KNOW ALL MEN BY THESE PRESENTS THAT GUSSIE JONES AND HIS WIFE EVAMAE JONES, OWNERS, HAS CAUSED THE LANDS HEREON DESCRIBED TO BE LAID-OUT, SUB-DIVIDED AND PLATTED TO BE KNOWN AS "EAST LAKE" AND THAT THE STREET AND EASMENTS, AS SHOWN ARE HEREBY DEDICATED TO THE PUBLIC.

SIGNED Gussie Jones, SEAL Mary Roberts

SIGNED Eva Mae Jones, SEAL Paul H Roberts
WITNESSES

ACKNOWLEDGMENT

STATE OF FLORIDA
COUNTY OF COLUMBIA
ON THIS DAY PERSONALLY APPEARED BEFORE ME GUSSIE JONES AND HIS WIFE EVAMAE JONES, OWNERS, TO ME WELL KNOWN AND KNOWN TO ME TO BE THE INDIVIDUALS DESCRIBED IN AND WHO EXECUTED THE FOREGOING DEDICATION AND ACKNOWLEDGED THAT THEY EXECUTED THE SAME FOR THE PURPOSES THEREIN EXPRESSED, WHEREUPON IT IS PRAYED THAT THE SAME MAY BE RECORDED.
I FURTHER CERTIFY THAT THE SAID EVA MAE JONES, WIFE OF SAID GUSSIE JONES, UPON A SEPERATE AND PRIVATE EXAMINATION TAKEN AND MADE BY AND BEFORE ME THEN AND THERE ACKNOWLEDGED THAT SHE EXECUTED THE SAID DEDICATION FREELY AND VOLUNTARY AND WITHOUT ANY CONSTRAINT, APPREHENSION, FEAR OR COMPULSION OF OR FROM HER SAID HUSBAND.
IN WITNESS THEREOF I HAVE HERETO AFFIXED MY HAND AND OFFICIAL SEAL THIS 5th DAY OF March, AD. 1957.

SIGNED Mary Roberts
NOTARY PUBLIC, STATE OF FLORIDA
MY COMMISSION EXPIRES

SURVEYORS CERTIFICATE

I HEREBY CERTIFY THAT I AM A DULY QUALIFIED LAND SURVEYOR AND THAT THE LANDS HEREON DESCRIBED HAS BEEN SURVEYED, LAID-OUT AND SUB-DIVIDED AS SHOWN ON THIS PLAT, UNDER MY DIRECTION AND THAT PERMANENT MARKERS HAS BEEN PLACED AT EACH LOT CORNER "4"x4"x16" CONCRETE BLOCKS"

SIGNED B.G. Moore
B.G. MOORE, LAND SURVEYOR
CER. NO. 439

APPROVED BY BOARD OF COUNTY COMMISSIONERS
COLUMBIA COUNTY, FLORIDA

SIGNED G. W. Roberts, CHAIRMAN
ATTEST G. W. Roberts, CLERK

DATE April 27 1957

APPROVED BY CITY COMMISSION
LAKE CITY, FLORIDA

SIGNED W. W. E. ..., MAYOR
ATTEST G. W. Roberts, CLERK

DATE April 1 1957

STATE OF FLORIDA, COUNTY OF COLUMBIA
Filed for record on this 11 day of April, 19 57, and recorded in Plat
Book No. 3 At page No. 23
Witness my hand and official seal the date last
addressed.
G. W. ROBERTS, Clerk Circuit Court
By: Mary Roberts
Deputy Clerk