

# ENGLISH ACRES

A SUBDIVISION OF THE W1/2 OF THE SE1/4 OF SE1/4, SECTION 16, TWP. 5-S, RGE. 17-E.  
COLUMBIA COUNTY, FLORIDA

FILE NO. 76-475  
RECORDED  
BOOK 4 PAGE 24  
1976 JAN 20 AM 9:51  
W. E. Cruss  
CLERK OF CIRCUIT COURT  
COLUMBIA COUNTY, FLORIDA

### DESCRIPTION:

SECTION 16, TOWNSHIP 5-SOUTH, RANGE 17-EAST  
THE WEST ONE-HALF (W1/2) OF THE SOUTHEAST ONE-QUARTER (SE1/4) OF THE SOUTHEAST ONE-QUARTER (SE1/4).

### DEDICATION:

KNOW ALL MEN BY THESE PRESENT THAT REGAL J. DICKS AND DELVEY N. DICKS, OWNERS, AND LENVIL H. DICKS AND GRANGER LUMBER COMPANY INCORPORATED, A FLORIDA CORPORATION, AS MORTGAGEES, HAVE CAUSED THE LANDS HEREIN DESCRIBED TO BE SURVEYED, LAID OUT, SUBDIVIDED AND PLATTED TO BE KNOWN AS "ENGLISH ACRES", AND THAT THE STREETS AND EASEMENTS AS SHOWN ARE HEREBY DEDICATED TO THE PUBLIC.

SIGNED Regal J. Dicks OWNER  
SIGNED Delvey N. Dicks OWNER  
WITNESS Jane Manglo  
WITNESS Robert B. Wilson  
AS TO BOTH OWNERS AND MORTGAGEES

SIGNED Lenvil H. Dicks MORTGAGEE  
GRANGER LUMBER COMPANY, INCORPORATED  
SIGNED R.G. Granger PRESIDENT  
ATTEST Arthur C. Butler ASSISTANT SECRETARY

### ACKNOWLEDGEMENT:

STATE OF FLORIDA  
COUNTY OF COLUMBIA  
ON THIS 8th DAY OF January, 1976, A.D., THE FOREGOING INSTRUMENT WAS ACKNOWLEDGED BEFORE ME BY REGAL J. DICKS, DELVEY N. DICKS AND LENVIL H. DICKS.

WITNESS MY HAND AND OFFICIAL SEAL AT LAKE CITY, STATE OF FLORIDA THIS 8th DAY OF January, 1976 A.D.

SIGNED Robert B. Wilson  
NOTARY PUBLIC, STATE OF FLORIDA  
MY COMMISSION EXPIRES November 5th, 1979

### ACKNOWLEDGEMENT:

STATE OF FLORIDA  
COUNTY OF COLUMBIA  
ON THIS 8th DAY OF January, 1976, A.D., THE FOREGOING INSTRUMENT WAS ACKNOWLEDGED BEFORE ME, BY R.G. GRANGER, PRESIDENT, AND ARTHUR C. BUTLER, ASSISTANT SECRETARY, OF GRANGER LUMBER COMPANY, INCORPORATED, A FLORIDA CORPORATION.

WITNESS MY HAND AND OFFICIAL SEAL AT LAKE CITY, STATE OF FLORIDA THIS 8th DAY OF January, 1976 A.D.

SIGNED Robert B. Wilson  
NOTARY PUBLIC, STATE OF FLORIDA  
MY COMMISSION EXPIRES November 5th, 1979

### SURVEYOR'S CERTIFICATE:

I HEREBY CERTIFY THAT ON December 15, 1975 A.D., THE LANDS HEREON DESCRIBED WERE SURVEYED UNDER MY DIRECTION AND THAT PERMANENT REFERENCE MONUMENTS AND PERMANENT CONTROL POINTS WERE PLACED AS SHOWN HEREON IN ACCORDANCE WITH THE STATUTES OF THE STATE OF FLORIDA PERTAINING TO MAPS AND PLATS AND THAT THIS PLAT IS A TRUE AND CORRECT PLAT OF THE LANDS HEREON SHOWN.

SIGNED W.C. Hale  
W.C. HALE, LAND SURVEYOR, FLORIDA CERTIFICATE NO. 1519


### APPROVED BY BOARD OF COUNTY COMMISSIONERS

COLUMBIA COUNTY, FLORIDA  
SIGNED Regal J. Dicks CHAIRMAN  
ATTEST W. E. Cruss CLERK  
DATE 15 January 1976

### CERTIFICATE OF CLERK:

FILE NO. \_\_\_\_\_  
I HEREBY CERTIFY THAT I HAVE EXAMINED THE FOREGOING PLAT AND FIND THAT IT COMPLIES IN FORM WITH CHAPTER 177 FLORIDA STATUTES AND WAS FILED FOR RECORD THIS 20 DAY OF January, 1976 A.D., IN PLAT BOOK 4 PAGE 24 OF THE PUBLIC RECORDS OF COLUMBIA COUNTY, FLORIDA.

SIGNED W. E. Cruss  
CLERK OF CIRCUIT COURT, COLUMBIA COUNTY, FLORIDA

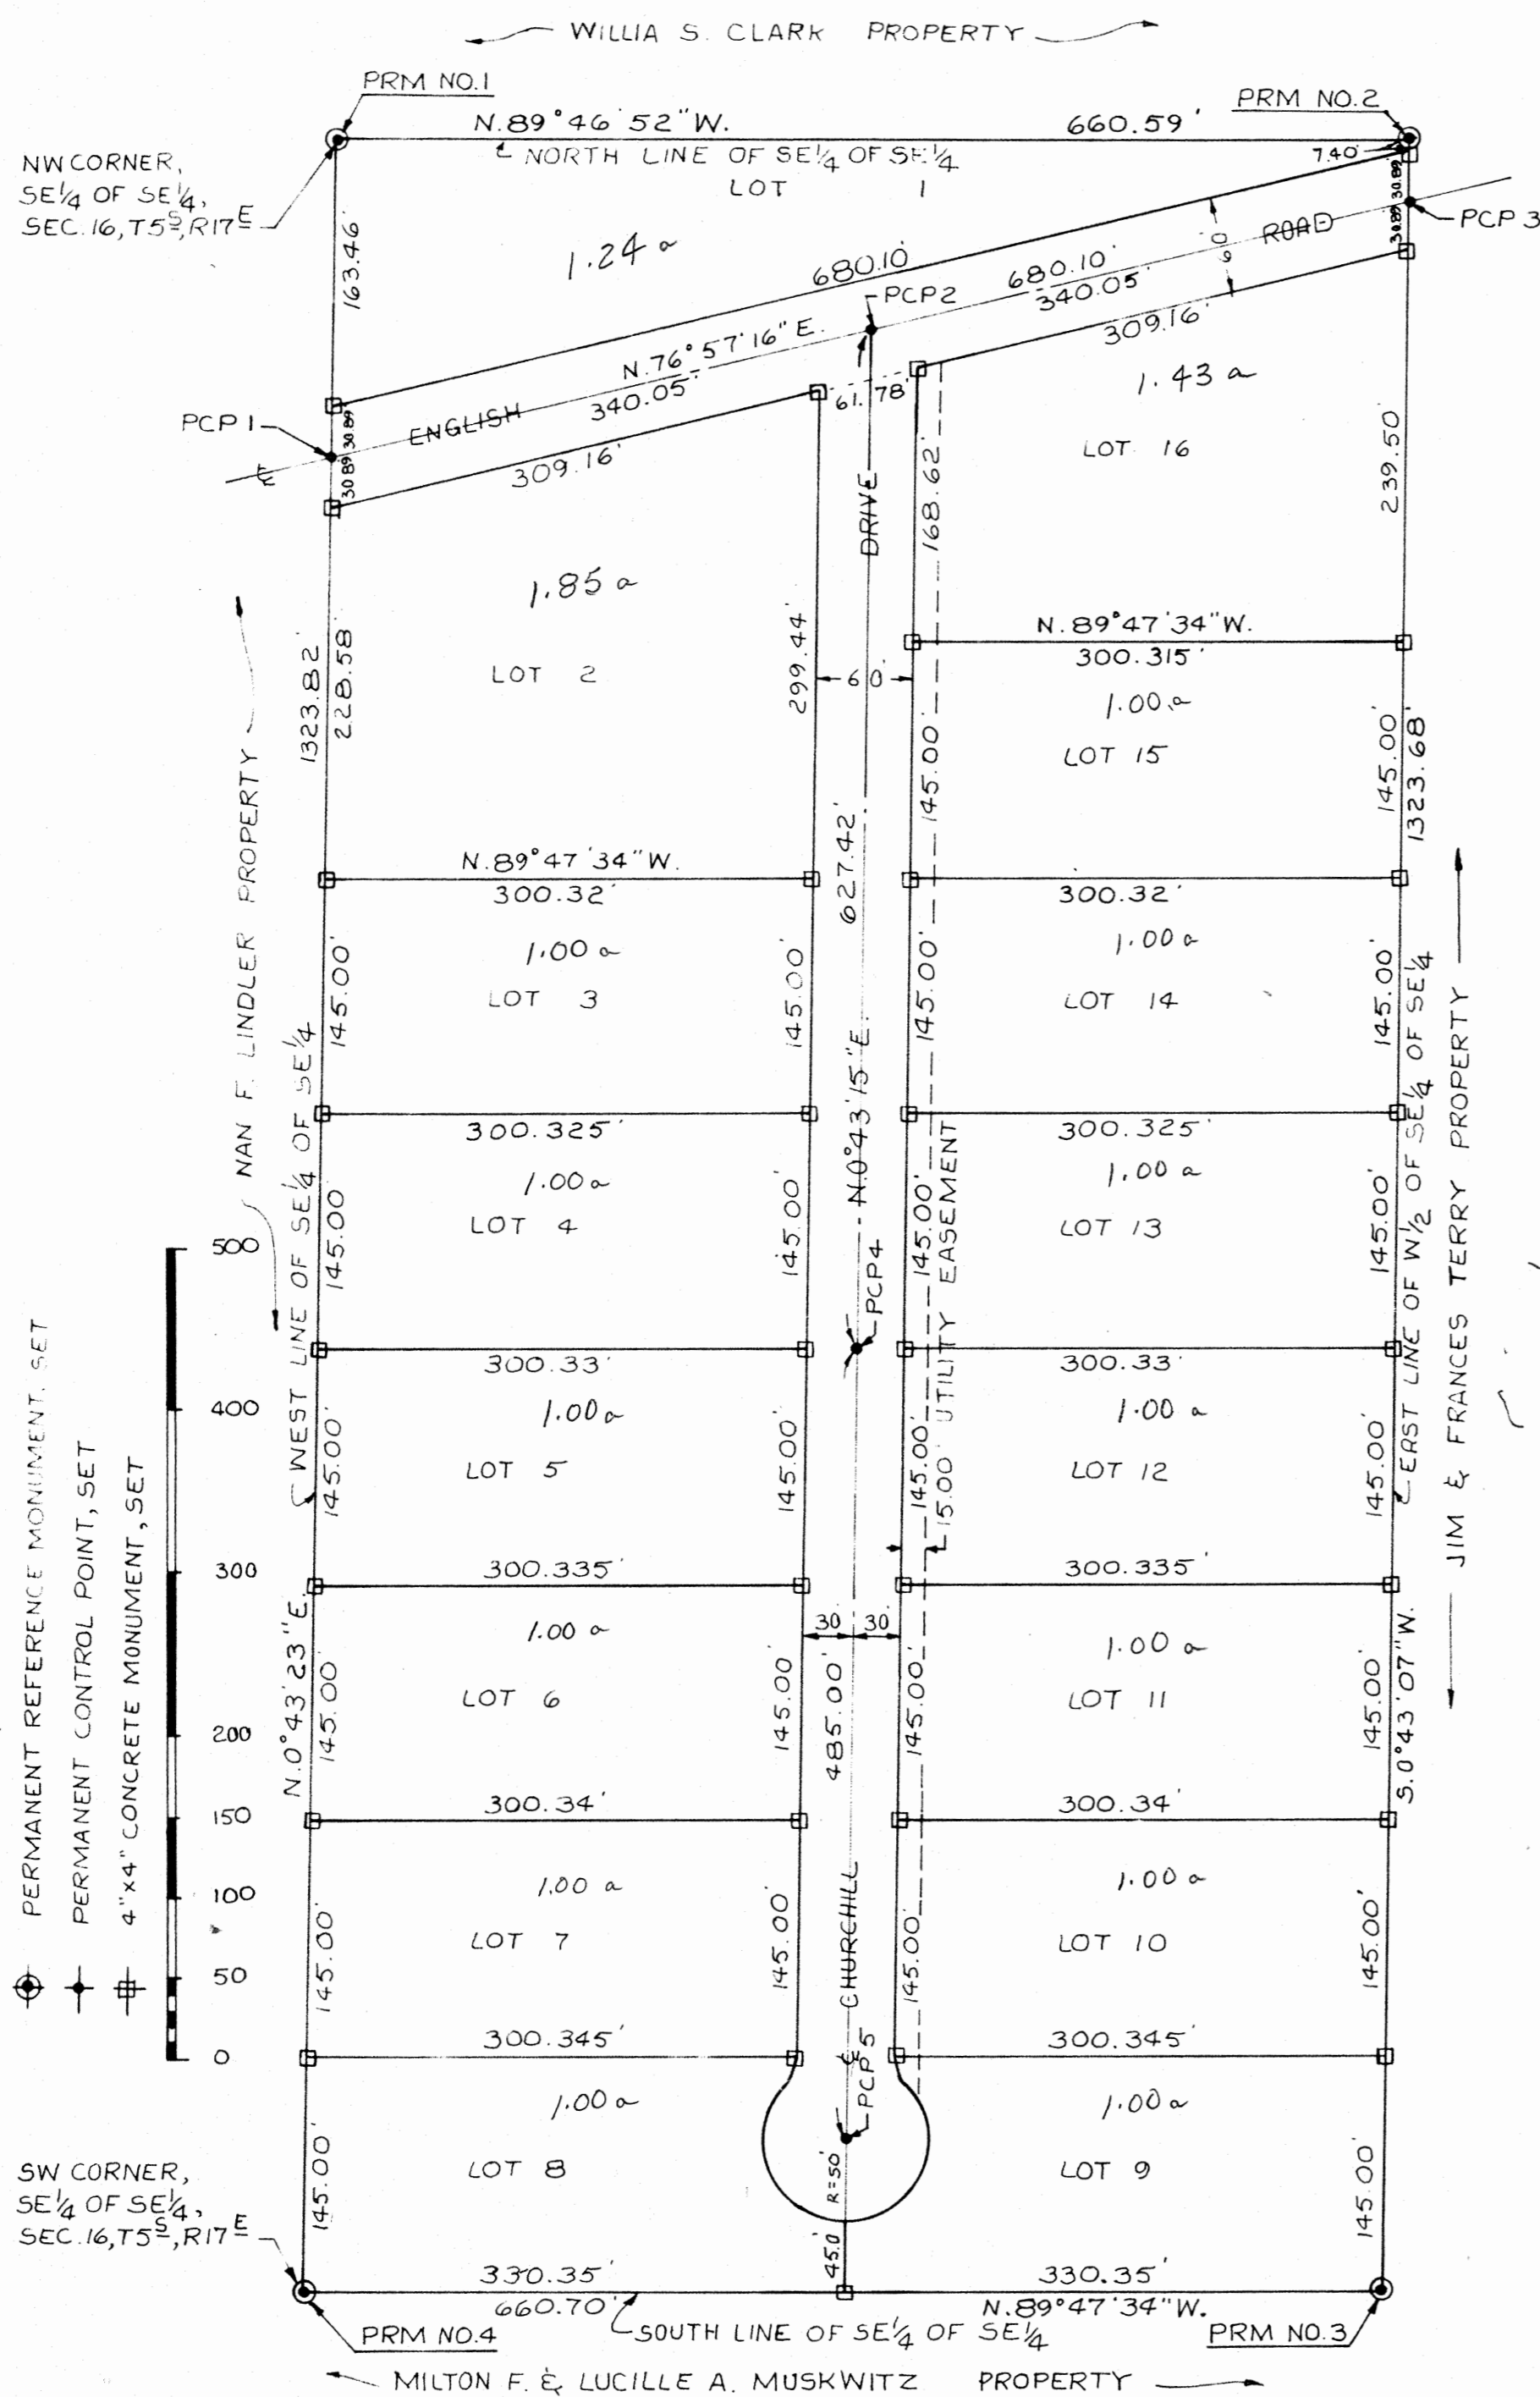

Jan 15 1976