
05

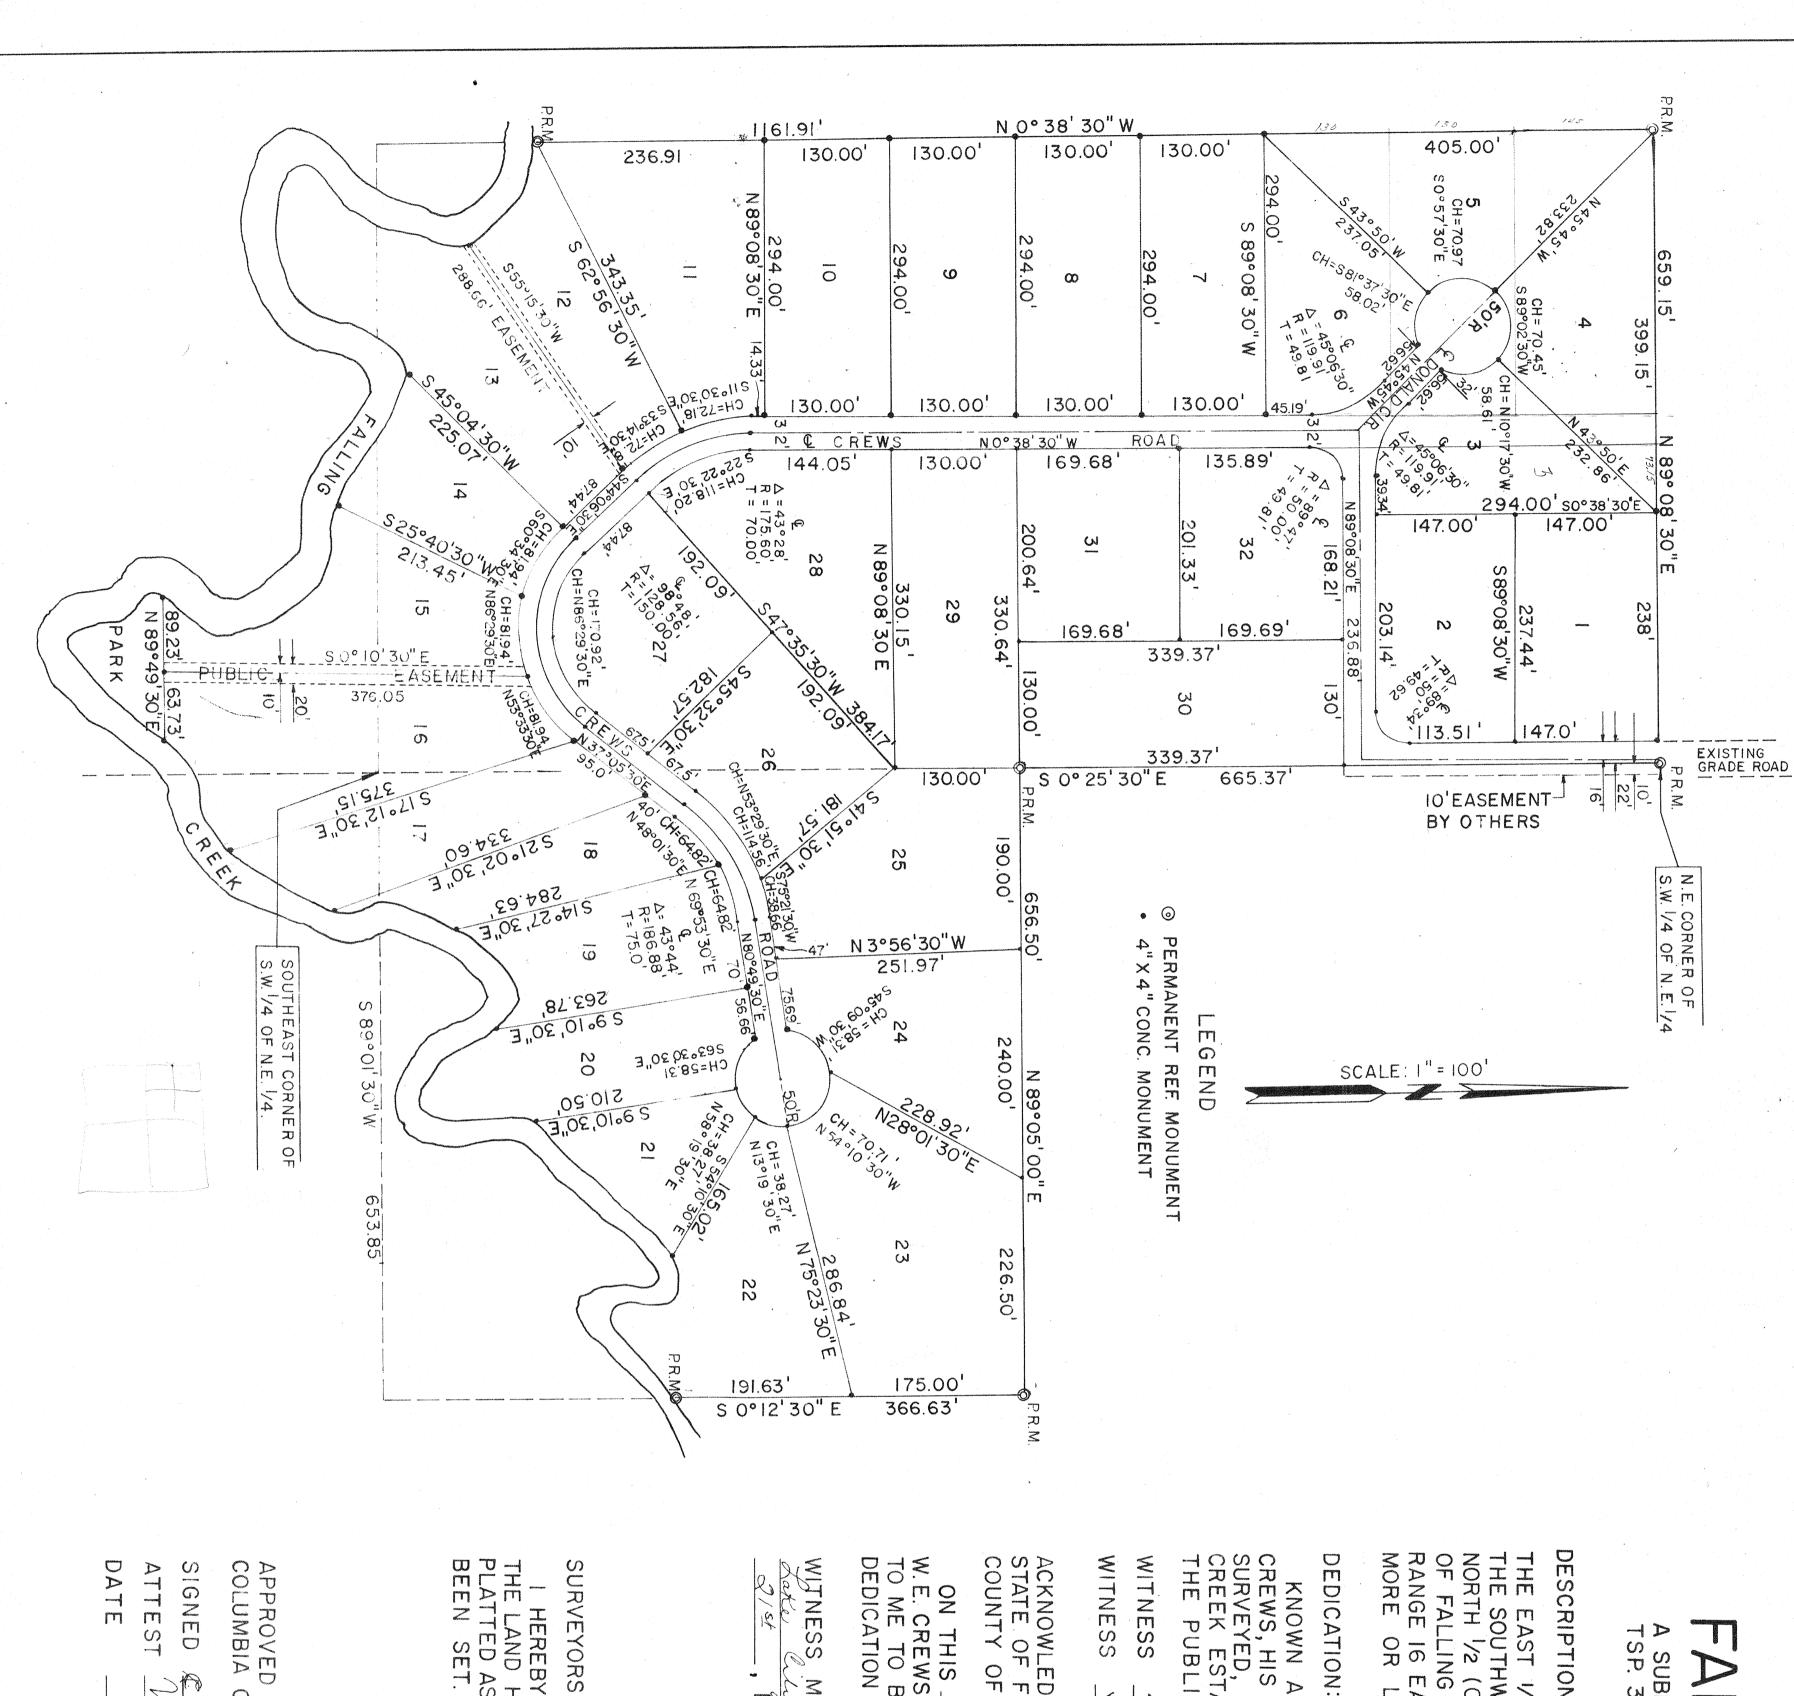

A SU TSP. SUBDIVISION OF SP. 3 SOUTH, OF A PART OF , RANGE 16 E F THE EAST, EAST ONE H HALF OF ALF OF SECTION I, COUNTY, FLORIDA

## DESCRIPTION:

RANGE 16 EAST, COLUMBIA COUNTY, FLORIDA AND MORE OR LESS. THE EAST 1/2 (ONE HALF) OF THE SOUTHWES THE SOUTHWEST 1/4 OF THE SOUTHEAST 1/4 NORTH 1/2 (ONE HALF) OF THE SOUTHEAST OF FALLING CREEK. SAID LANDS BEING IN THE SOUTHWEST BEING IN ST 1/4 OF THE NORTHEAST 1/4 AND OF THE NORTHEAST 1/4 AND THE 1/4, ALL AS LIES NORTH OF THE RUN 1/4, ALL AS LIES NORTH OF THE RUN 1/4 SECTION 1, TOWNSHIP 3 SOUTH, A AND CONTAINING 29.33 ACRES

## DEDICATION:

KNOWN ALL MEN BY THESE PRECREWS, HIS WIFE, HAVE CAUSED TSURVEYED, LAIDOUT, SUBDIVIDED, CREEK ESTATES SUBDIVISION," ANITHE PUBLIC. PRESENT THAT W.E. CREWS AND BETTY J.

D THE LANDS HEREON DESCRIBED TO BE

D, AND PLATTED TO BE KNOWN AS "FALLING"

AND DEDICATE THE STREETS TO THE USE OF

WITNESS WITNESS Barbara llen SIGNED SIGNED Belly

ACKNOWLEDGEMENT: STATE OF FLORIDA: COUNTY OF COLUMBIA COLUMBIA:

ON THIS 2/54
W. E. CREWS AND
TO ME TO BE THE
DEDICATION FOR 1 2/54 AND THE PERSONS DESCRIBED IN OR THE PURPOSES THEREIN DAY 9 1972 PERSONALLY APPEARED BEFORE ME WIFE, TO ME WELL KNOWN AND KNOWN AND WHO EXECUTED THE FOREGOING EXPRE SSED.

WIJNESS MY HAND DAY AND AND OFFICIAL SE , STATE OF FLORIDA OF Yours, 1972. D AND STATE SEAL AT

SIGNE Ø COMMISSION PUBLIC, MY 7 Hoherto

CERTIFICATE:

I HEREBY OF THE LAND HE PLATTED AS BEEN SET. Y CERTIFY THAT I AM A DULY HEREON DESCRIBED HAS BEEN AS SHOWN ON THIS PLAT UNDER Y QUALIFIED LAND SUR V SURVEYED, LAIDOUT, OR R MY DIRECTIONS AND SURVEYOR AND THAT OUT, SUBDIVIDED AND AND P.R.M.'S HAVE

SIGNED

G.A. PERKINS, LAND SURVEYOR FLA. CERT. NO. 1759

ORIDA

DATE	ATTEST	SIGNED
11-21-72	W. E. Crems, CLERK	e Withou Lette

APPROVED COLUMBIA COUNT BOARD 9 COMMISSIONERS