


FIELDS BUILDING SUPPLY SUBDIVISION

A tract of land situate lying and being in Block 322 of the Southern Division of the City of Lake City, Florida.

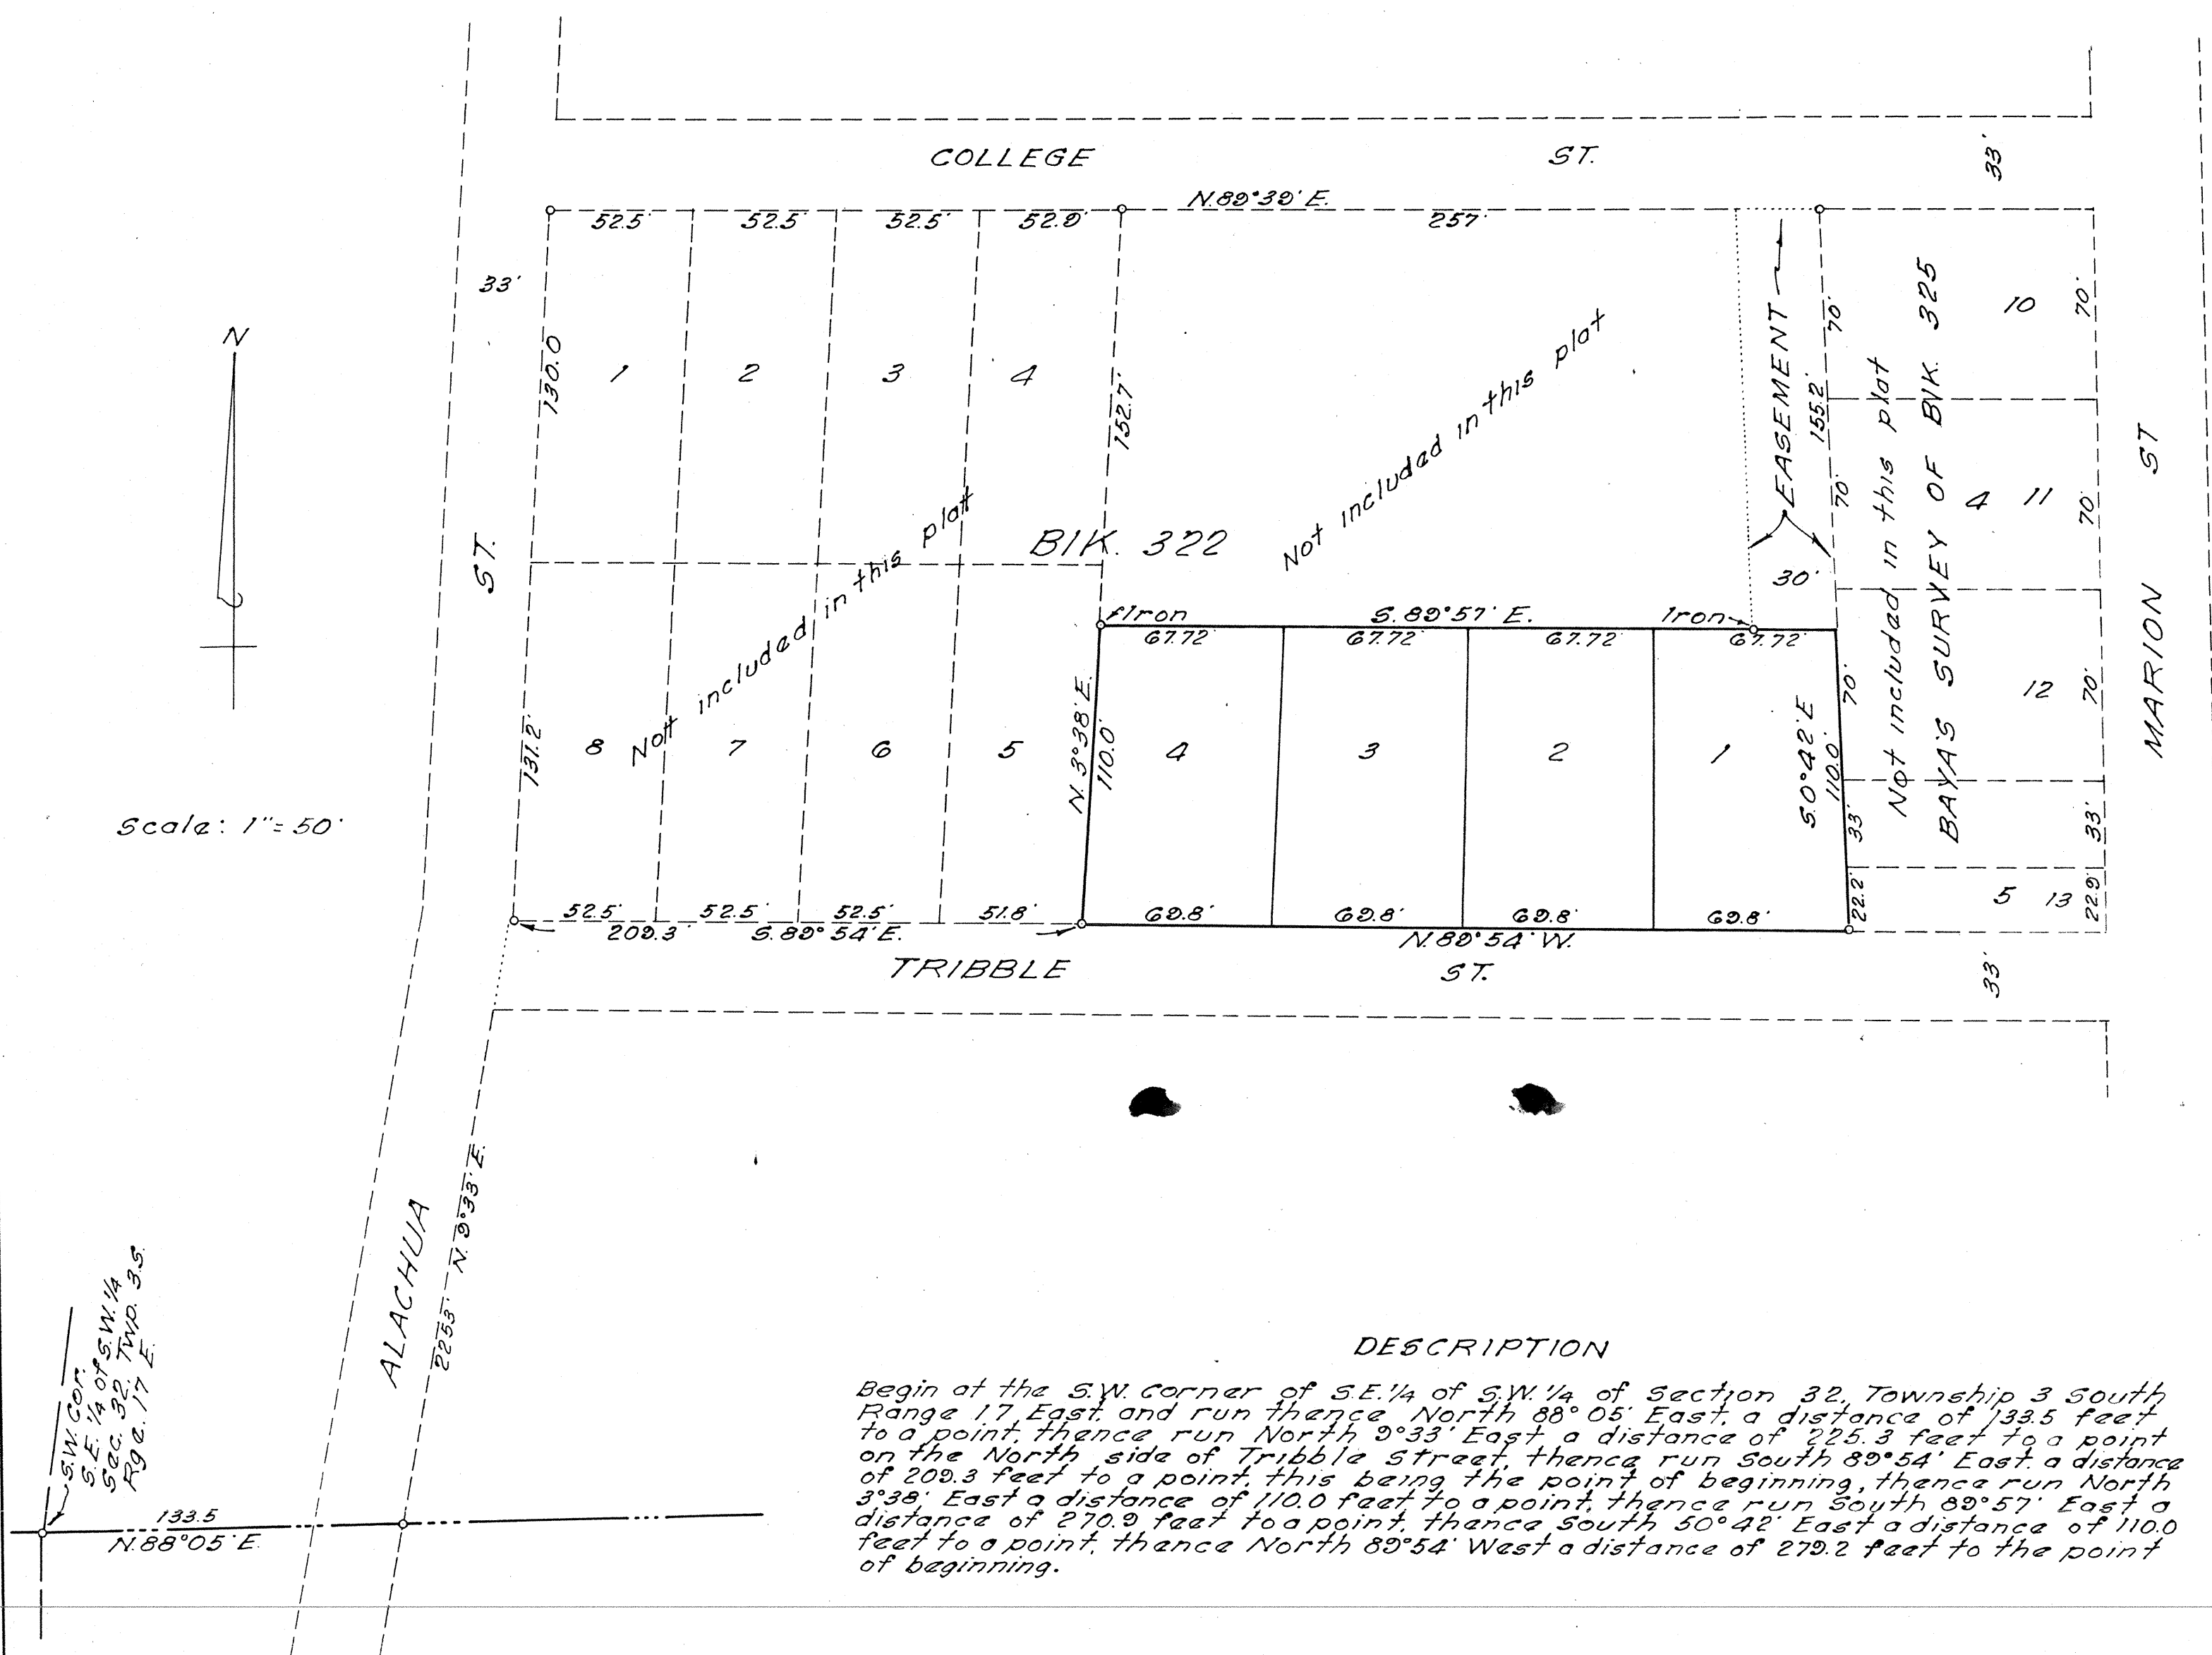

DESCRIPTION

Begin at the S.W. corner of S.E. 1/4 of S.W. 1/4 of Section 32, Township 3 South Range 17 East and run thence North 88° 05' East a distance of 133.5 feet to a point, thence run North 2° 33' East a distance of 225.3 feet to a point on the North side of Tribble Street, thence run South 89° 54' East a distance of 209.3 feet to a point, this being the point of beginning, thence run North 3° 39' East a distance of 110.0 feet to a point, thence run South 89° 57' East a distance of 270.2 feet to a point, thence South 50° 42' East a distance of 110.0 feet to a point, thence North 89° 54' West a distance of 279.2 feet to the point of beginning.

DEDICATION

Know all men by these present that the undersigned has caused the lands embraced in this plat to be surveyed, laid out, and platted to be known as Fields Building Supply Subdivision, and that the streets as shown are hereby dedicated to the public.

Signed J. H. Fields Seal
 Signed Hernie M. Fields Seal
 Signed Alford Evans Seal
 Signed Cora B. Evans Seal
 Signed R. E. Persons Seal
 Signed Marion C. Persons Seal

Witness Nell Pearce
 Witness Marina Larson
 Witness Nell K. Pearce
 Witness Nell K. Pearce
 Witness Nell K. Pearce
 Witness Nell K. Pearce

ACKNOWLEDGMENT

State of Florida
 County of Columbia
 I hereby certify that on this 7 day of August, A.D. 1956
 personally appeared before me, an officer duly authorized
 to administer oaths and take acknowledgments, J. H. Fields and
Hernie M. Fields and known to me to be the individuals descri-
 bed in and who executed the dedication shown on this sheet
 and they acknowledged before me that they executed the
 same freely and voluntarily for the purposes therein
 expressed.

Witness my hand and official seal at Lake City, Columbia
 County, Florida on the last aforesaid date.

David C. Hart
 Notary Public State of Florida

ACKNOWLEDGMENT

State of Florida
 County of Columbia
 I hereby certify that on this 16 day of Dec A.D. 1956
 personally appeared before me an officer duly authorized
 to administer oaths and take acknowledgments, J. H. Fields and
Hernie M. Fields and known to me to be the individuals described
 in and who executed the dedication shown on this sheet
 and they acknowledged before me that they executed the
 same freely and voluntarily for the purposes therein expressed.

Witness my hand and official seal at Lake City, Columbia
 County, Florida on the last aforesaid date.

Timothy Marwick
 Notary Public State of Florida

ACKNOWLEDGMENT

State of Florida
 County of Columbia
 I hereby certify that on this 5 day of Dec A.D. 1956
 personally appeared before me an officer duly authorized
 to administer oaths and take acknowledgments, R. G. Persons and
Marion C. Persons and known to me to be the individuals described
 in and who executed the dedication shown on this sheet
 and they acknowledged before me that they executed the
 same freely and voluntarily for the purposes therein expressed.

Witness my hand and official seal at Lake City, Columbia
 County, Florida on the last aforesaid date.

Timothy Marwick
 Notary Public State of Florida

SURVEYORS CERTIFICATE

I hereby certify that I am a duly authorized land surveyor
 and that a survey of the lands platted hereon was made under
 my direction and iron pipes has been set at each lot
 corner.

Signed W. K. Dougherty
 W. K. Dougherty, Land Surveyor
 Certificate No. 654

Approved By City Commission Lake City, Florida
 Approved By County Commission

Signed W. K. Dougherty, Mayor
 Attest W. K. Dougherty, Clerk
 Signed W. K. Dougherty, Chairman
 Attest W. K. Dougherty, Clerk

Date Dec 16 1956
 STATE OF FLORIDA, COUNTY OF COLUMBIA
 Filed for record on this 16th day of
Jan 1957 and recorded in
3 At page No. 17
 Book No. 3
 Witness my hand and official seal the date last
 aforesaid.
 G. W. ROBERTS, Clerk, Circuit Court
 By Mary Robert
 Deputy Clerk