


FORT

WHITE

COLUMBIA COUNTY ~ FLORIDA

COMPILED BY:
B.G. MOORE - SURVEYOR
Drawn By: J.D.H.

SCALE: 1 INCH = 200 FEET
DATE: JUNE, 1970

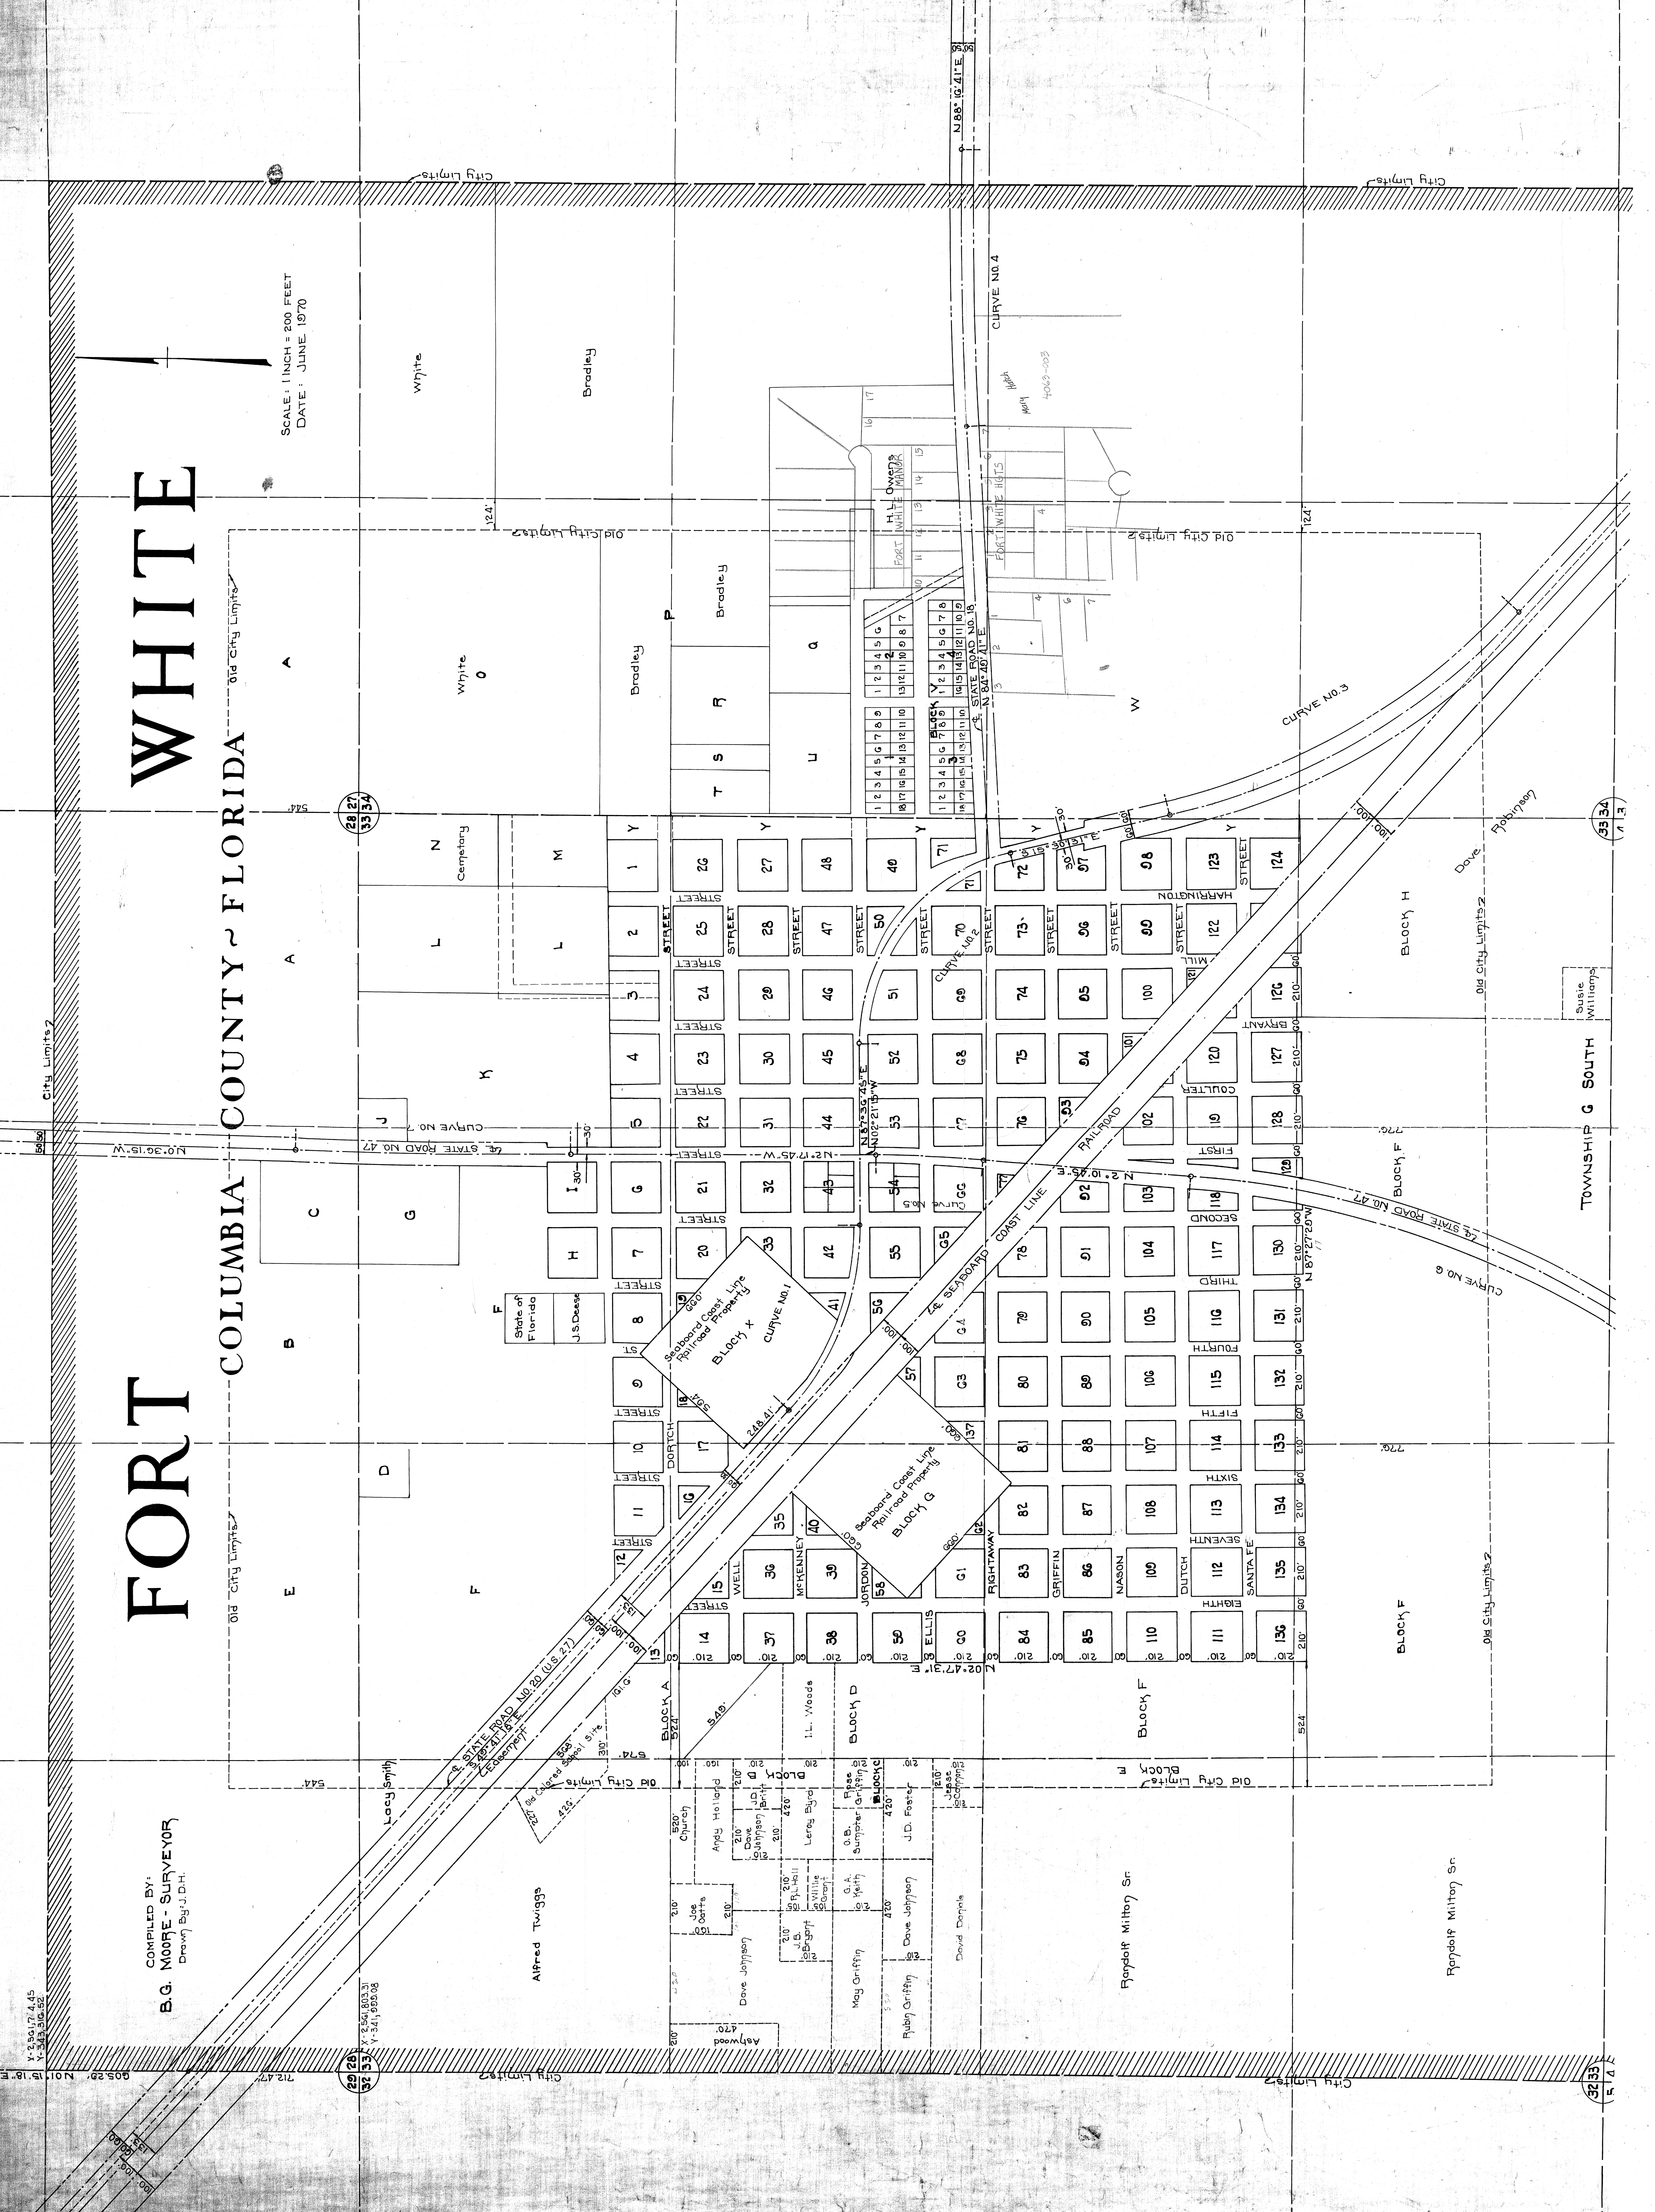

X: 25617.445
Y: 3413.362

29 29
32 32
X: 2541.803
Y: 341.9508

32 33
5 5

33 34
4 4

1320'

CURVE DATA ON STATE ROADS

Curve Data No.	State Road No.	P.I.	Δ	D	T	L	R	P.C.	P.T.	P.I. Coordinates
1	20	Sta. 722+05.44	42° 41' 50" Lt.	5° 00'	447.83'	853.83'	1145.92'	Sta. 717+57.61	Sta. 726+11.44	X-2,564,997.01 Y- 339,996.66
2	20	Sta. 740+21.68	76° 52' 50" Rt.	7° 00'	649.71'	1098.33'	818.51'	Sta. 733+71.97	Sta. 744+70.30	X-2,566,853.45 Y- 340,073.92
3	20	Sta. 760+63.76	34° 10' 50" Lt.	2° 00'	880.79'	1709.03'	2864.79'	Sta. 751+82.97	Sta. 768+92.00	X-2,567,453.22 Y- 337,912.26
4	18	Sta. 33+86.09	3° 27' 00" Rt.	0° 18'	575.19'	1150.00'	19,098.60'	Sta. 28+10.90	Sta. 39+60.90	X-2,569,383.28 Y- 339,749.99
5	47	Sta. 1321+06.73	4° 32' 00" Lt.	1° 00'	226.78'	453.33'	5729.58'	Sta. 1318+79.95	Sta. 1323+33.28	X-2,565,743.35 Y- 339,727.37
6	47	Sta. 1298+87.05	30° 30' 00" Lt.	1° 24'	1115.76'	2178.57'	4092.56'	Sta. 1287+71.29	Sta. 1309+49.86	X-2,565,661.17 Y- 337,509.30
7	47	Sta. 18+00.65	2° 54' 00" Rt.	0° 15'	580.06'	1160.00'	22,918.32'	Sta. 12+20.59	Sta. 23+80.59	X-2,565,660.70 Y- 341,826.16

N 32° 40' 45" E
50.50'

City

7 SOUTH


1320'


STATE ROAD NO. 20 (U.S. 27)
S 49° 41' 28" E
Easement

100' 100' 60'
1133'

Sheet 53c
53d

imits

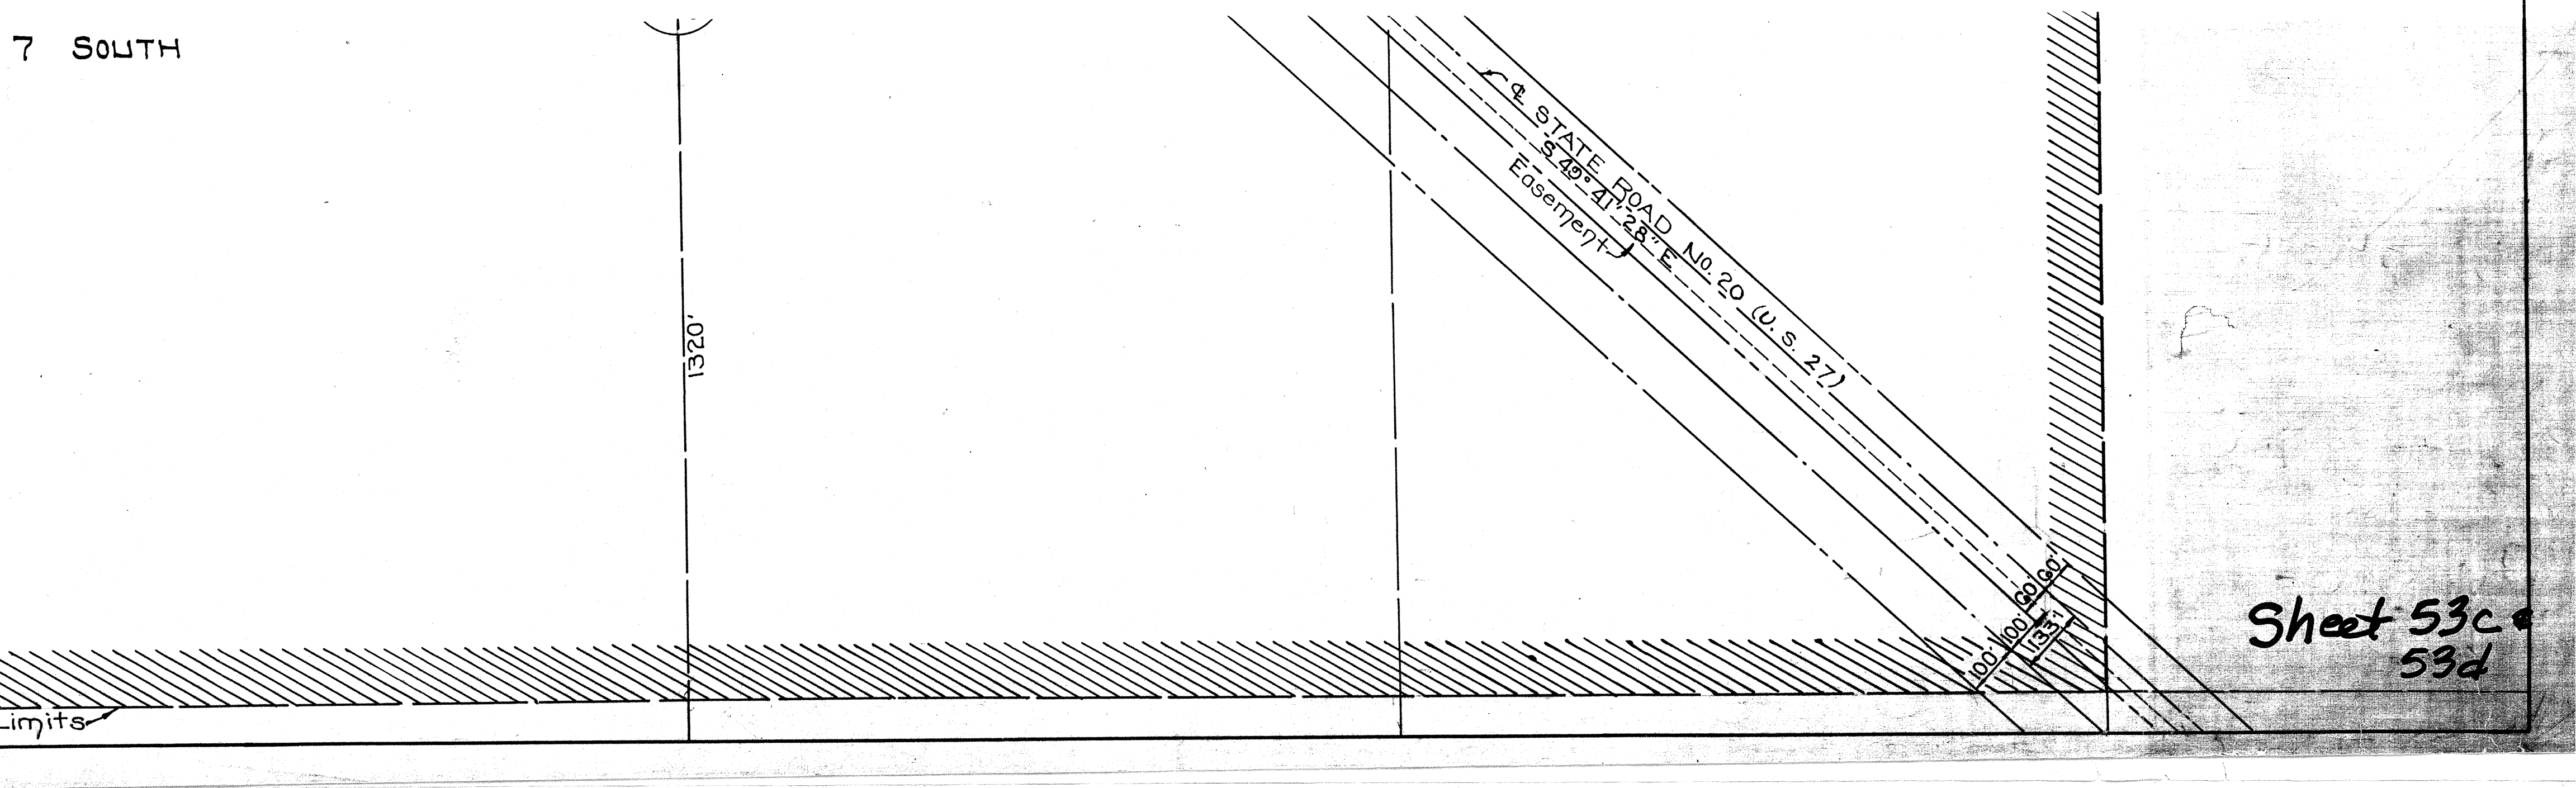

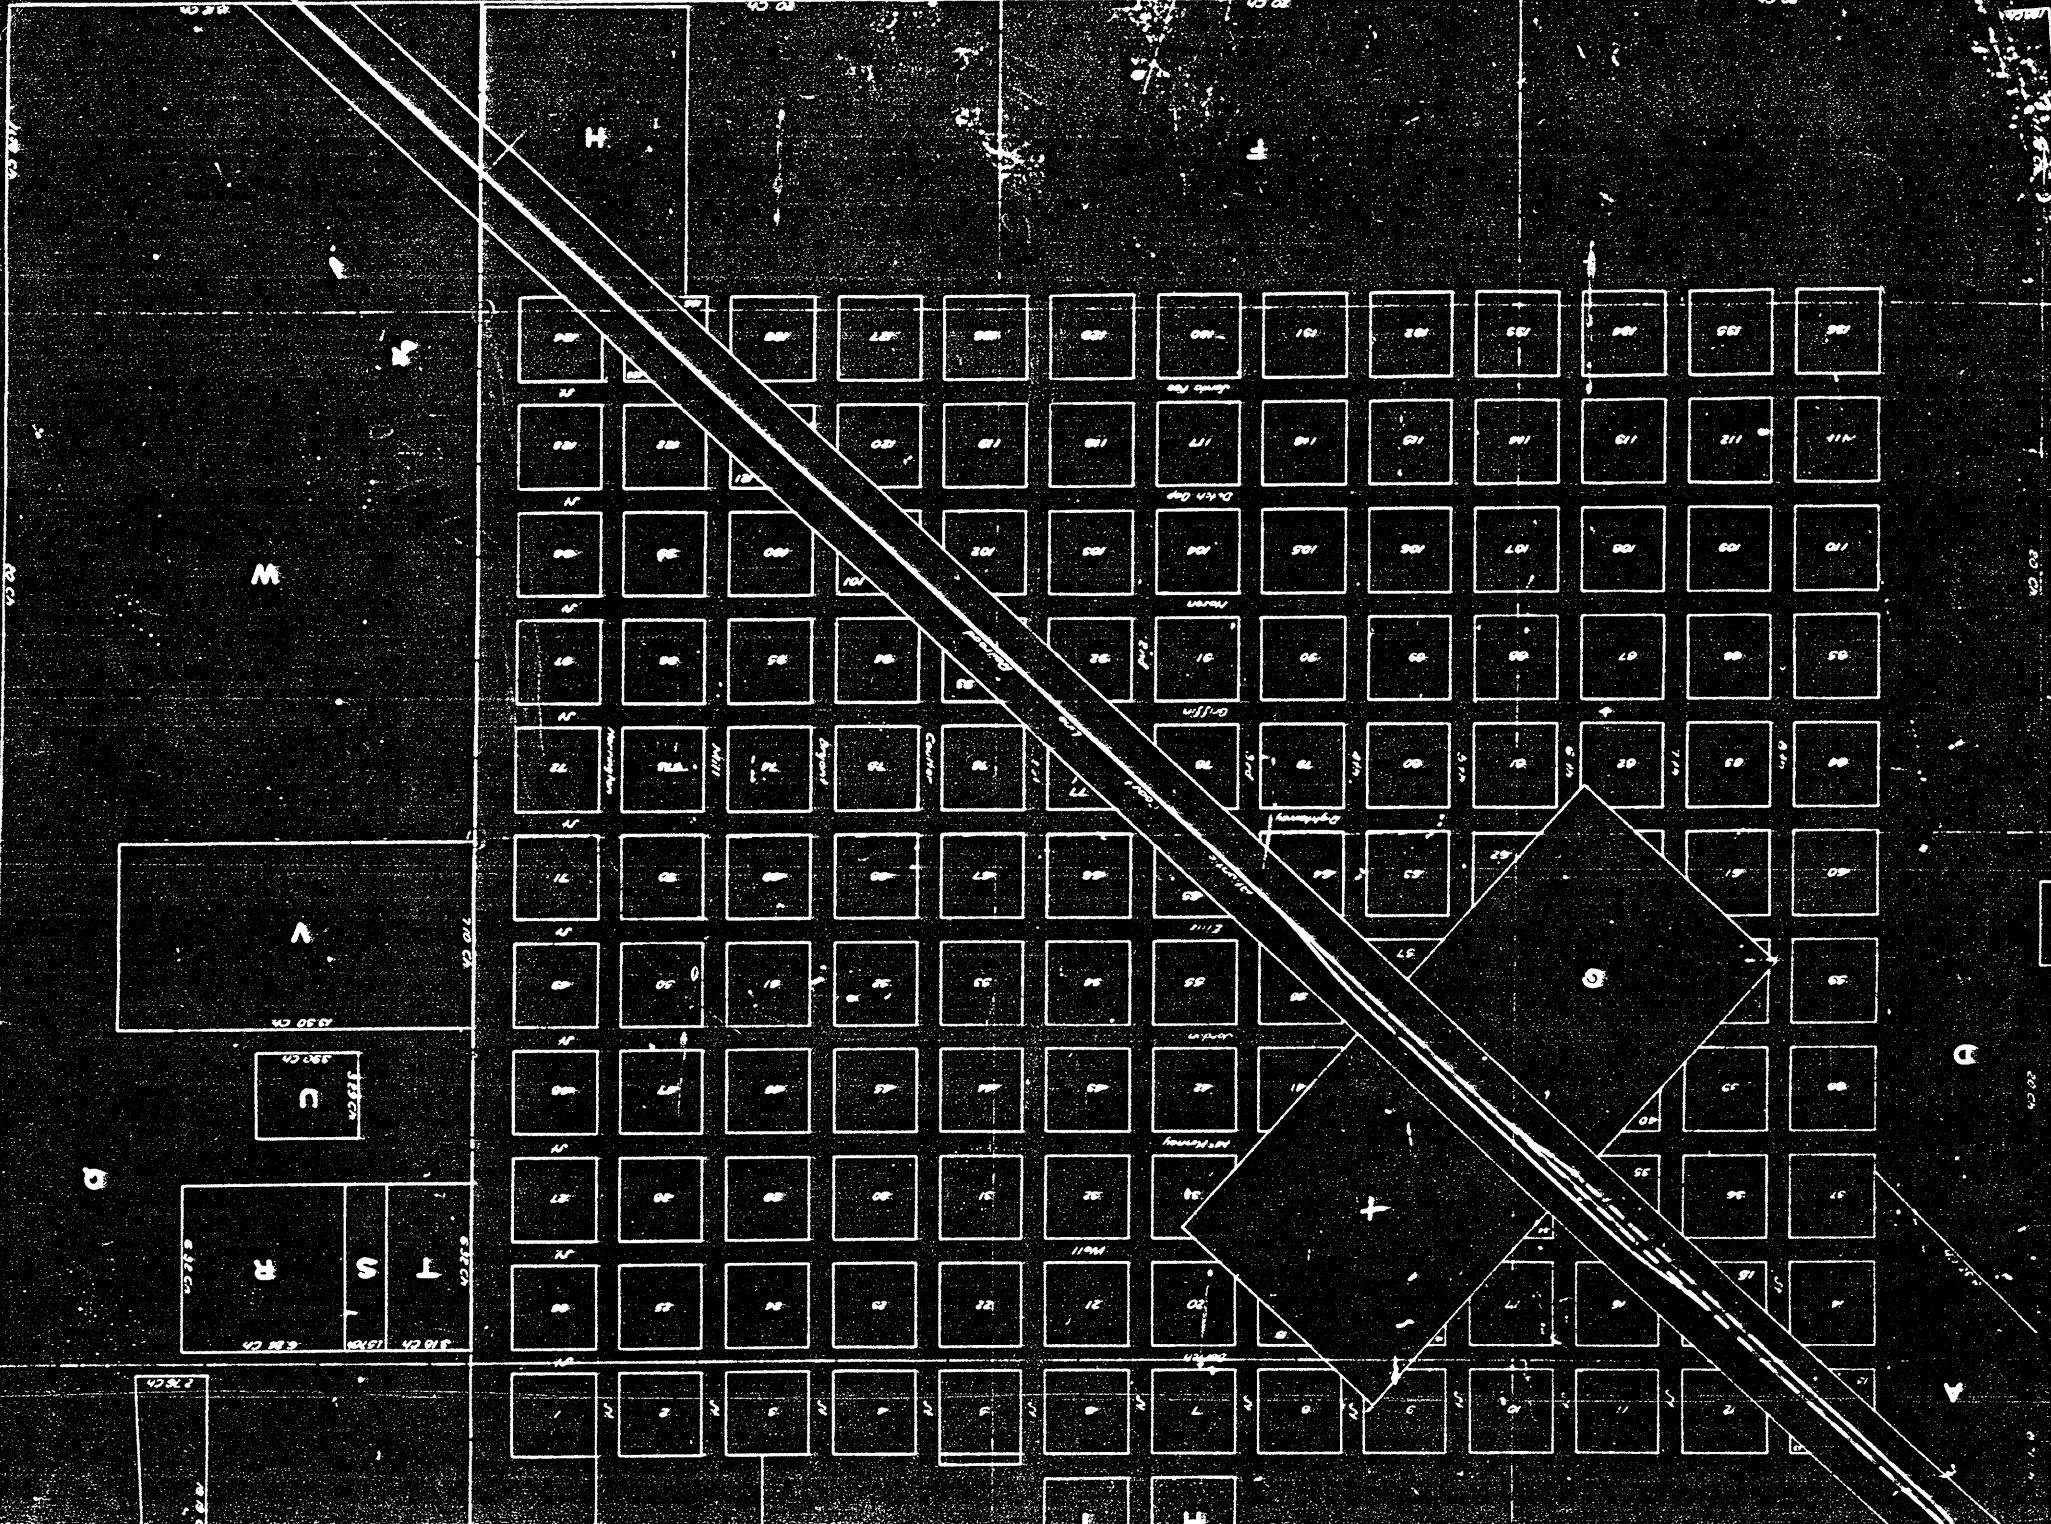

FORT WHITE

FLORIDA

Being a portion of Sections 27, 28, 33, 34, Township 6 South, Range 16 East.

Scale: 1 inch = 200 feet

