


GALLOWAY GROVE REPLAT

A REPLAT OF GALLOWAY GROVE SUBDIVISION AS RECORDED IN PLAT BOOK 3 PAGE 15 OF THE PUBLIC RECORDS OF COLUMBIA CO., FLA.

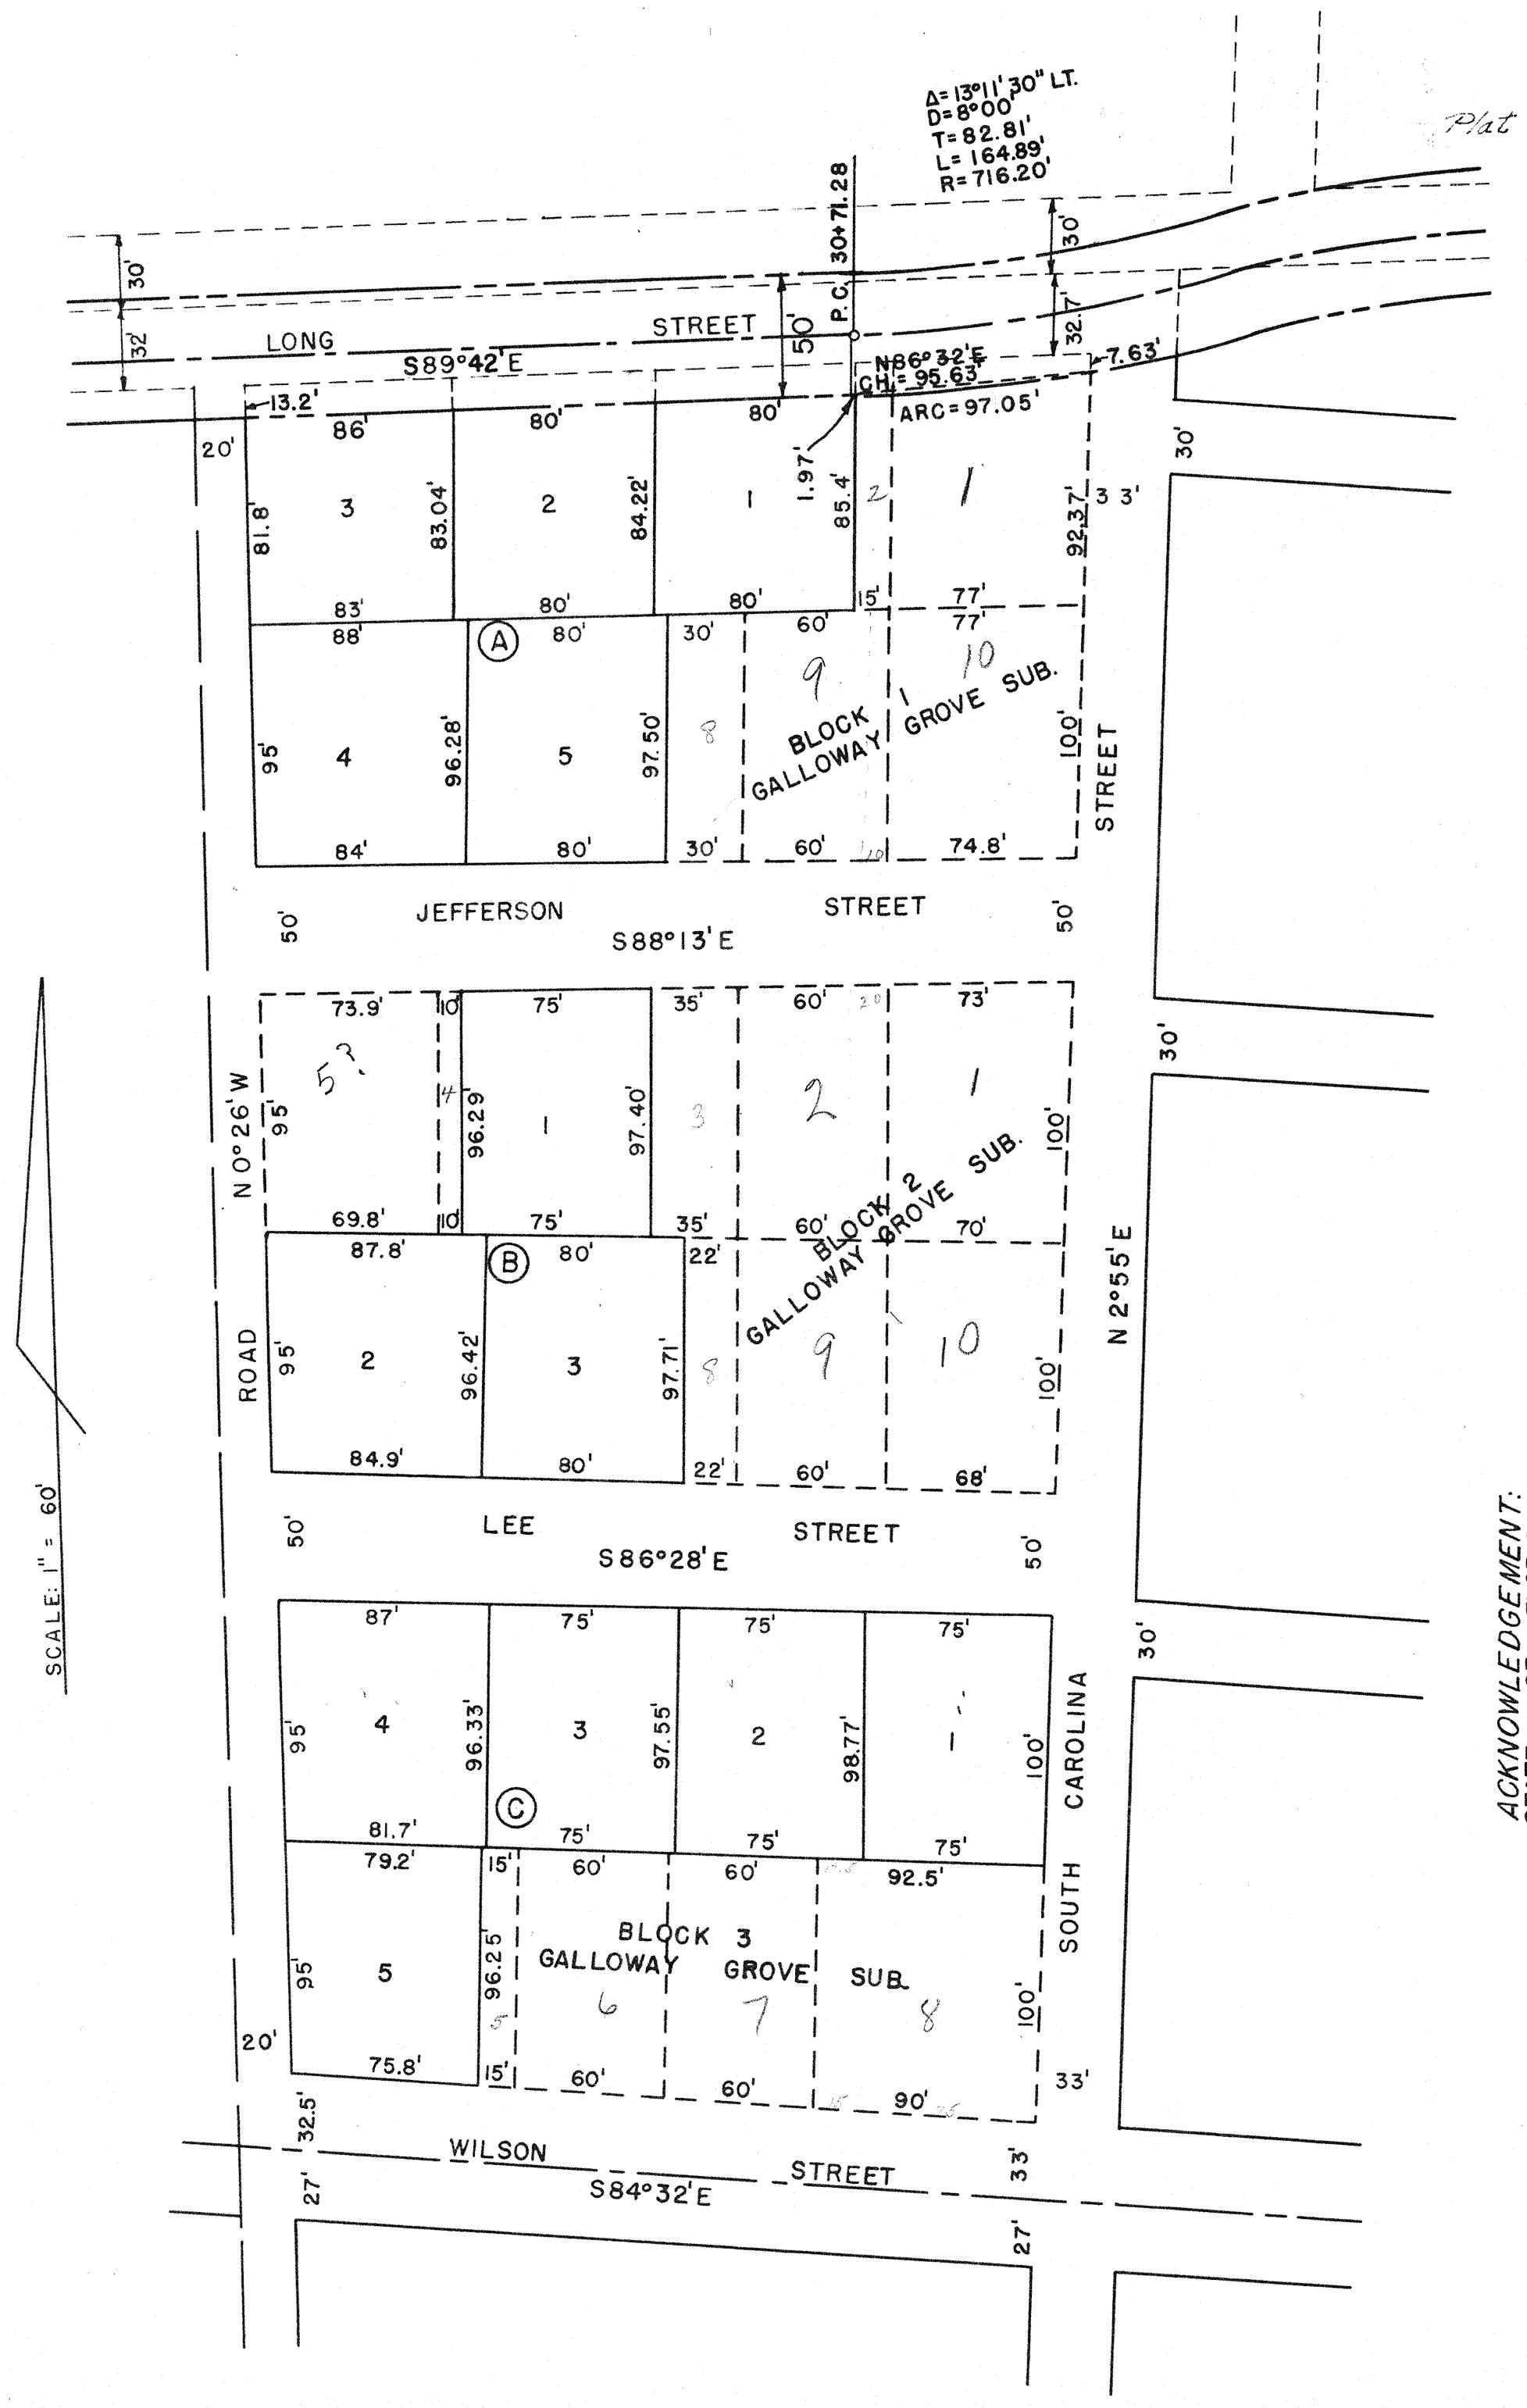

Plat
 State of Florida, County of Columbia
 recorded for record on this 17th day of October, 1963, and recorded in Plat Book No. 3 Page 64
 Witness my hand & official seal the date last aforesaid
 G. W. ROBERTS, Clerk Circuit Court
 By Shirley Milligan
 Deputy Clerk

ACKNOWLEDGEMENT:
 STATE OF FLORIDA: COUNTY OF COLUMBIA: I HEREBY CERTIFY THAT ON THIS DAY BEFORE ME, AN OFFICER DULY AUTHORIZED IN THE STATE AFORESAID AND IN THE COUNTY AFORESAID TO TAKE ACKNOWLEDGEMENTS, PERSONALLY APPEARED JOHN T. GALLOWAY, TO ME KNOWN TO BE THE INDIVIDUAL DESCRIBED IN AND WHO EXECUTED THE FOREGOING DEDICATION AS ATTORNEY IN FACT FOR OLGA M. GALLOWAY, HIS WIFE, AND ACKNOWLEDGED TO ME THAT HE EXECUTED SAID DEDICATION AS ATTORNEY IN FACT FOR OLGA M. GALLOWAY, PURSUANT TO POWER OF ATTORNEY DATED JANUARY 16, 1963, RECORDED IN OFFICIAL RECORD BOOK 142, PAGE 34, THEREIN EXPRESSED, AND ON OATH THAT THE POWER OF ATTORNEY AUTHORIZING THE EXECUTION OF THIS INSTRUMENT HAS NOT BEEN REVOKED AND THAT THE SAID OLGA M. GALLOWAY IS NOW LIVING AND IS NOT INSANE. WITNESS MY HAND AND OFFICIAL SEAL IN THE COUNTY AND STATE LAST AFORESAID THIS 17th DAY OF October, 1963.

DESCRIPTION:

THE WEST 45 FEET OF LOT 2, ALL OF LOTS 3, 4, 5, 6, 7, AND THE WEST 30 FEET OF LOT 8, ALL IN BLOCK 1, LESS AND EXCEPT STATE ROAD RIGHTS-OF-WAY, AND THE WEST 25 FEET OF LOT 3, THE EAST 50 FEET OF LOT 4, ALL OF LOTS 6, AND 7, AND THE WEST 38 FEET OF LOT 8, ALL IN BLOCK 2, AND LOTS 1, 2, 3, AND 4, AND LOT 5, LESS AND EXCEPT THE EAST 15 FEET OF SAID LOT 5, ALL IN BLOCK 3. ALL ABOVE DESCRIBED LANDS BEING A PART OF GALLOWAY GROVE SUBDIVISION AS RECORDED IN PLAT BOOK 3, PAGE 15 OF THE PUBLIC RECORDS OF COLUMBIA COUNTY, FLORIDA.

DEDICATION:

KNOW ALL MEN BY THESE PRESENT THAT J. T. GALLOWAY AND HIS WIFE OLGA M. GALLOWAY, OWNERS, HAVE CAUSED THE LANDS HEREON DESCRIBED TO BE SURVEYED, LAIDOUT, SUBDIVIDED, AND PLATTED, TO BE KNOWN AS "GALLOWAY GROVE REPLAT" AND DEDICATE TO THE USE OF THE PUBLIC THE STREETS SHOWN THEREON

WITNESS Robert P. Roberts SIGNED John T. Galloway
 WITNESS Shirley Milligan SIGNED Olga M. Galloway
 BY John T. Galloway
 ATTORNEY IN FACT

ACKNOWLEDGEMENT:

STATE OF FLORIDA: COUNTY OF COLUMBIA: ON THIS 7th DAY OF OCTOBER, 1963, PERSONALLY APPEARED BEFORE ME J. T. GALLOWAY AND HIS WIFE OLGA M. GALLOWAY TO ME WELL KNOWN AND KNOWN TO ME TO BE THE PERSONS DESCRIBED IN AND WHO EXECUTED THE FOREGOING DEDICATION FOR THE PURPOSES THEREIN EXPRESSED.

SIGNED Ramona M. Sandlin
 NOTARY PUBLIC, MY COMMISSION EXPIRES April 16, 1967

SURVEYOR'S CERTIFICATE:

I HEREBY CERTIFY THAT I AM A DULY QUALIFIED LAND SURVEYOR AND THAT THE LAND HEREON DESCRIBED HAS BEEN SURVEYED, LAIDOUT, PLATTED AND SUBDIVIDED AS SHOWN ON THIS PLAT UNDER MY DIRECTION AND P.R.M.'S HAVE BEEN SET.

SIGNED B.G. Moore
 B.G. MOORE, LAND SURVEYOR
 FLORIDA CERT. NO. 439

APPROVED BY BOARD OF COUNTY COMMISSIONERS COLUMBIA COUNTY, FLORIDA. APPROVED BY BOARD OF CITY COMMISSIONERS, LAKE CITY, FLA.
 SIGNED Robert Hancock, CHAIRMAN SIGNED J.P. Tison, MAYOR
 ATTEST G.W. Roberts, CLERK ATTEST Ramona M. Sandlin, CLERK
 DATE October 8, 1963 DATE Oct. 7, 1963