

NOV 5 9 09 AM 1953

Read and Approved a Public Record of
 the Record Book No. 3, Page 6
 of the Public Record Book
 of the State of Florida
 and the Original Plat

GIEBELG'S ADDITION

A SUBDIVISION OF A PART OF THE SW 1/4 OF THE NW 1/4, SECTION
 33, TOWNSHIP 3-SOUTH, RANGE 17-EAST, COLUMBIA COUNTY, FLORIDA.


DESCRIPTION

COMMENCE AT THE N.E. CORNER OF SAID SW 1/4 OF NW 1/4 AND RUN
 S. 7° 50' W. ALONG THE EAST LINE OF SAID SW 1/4 OF NW 1/4 15 CHAINS
 FOR A POINT OF BEGINNING AND RUN THENCE S. 88° 50' W. 640.3 FT.,
 MORE OR LESS, TO THE EAST LINE OF MURRAY STREET, THENCE
 S. 7° 09' W. ALONG THE EAST LINE OF SAID MURRAY STREET,
 243.8 FEET TO THE NORTH LINE OF PUTNAM STREET, THENCE
 N. 88° 05' E. ALONG PUTNAM ST. 643.5 FT., THENCE N. 7° 03' E. 235.0 FEET
 TO POINT OF BEGINNING.

SURVEYORS CERTIFICATE

I HEREBY CERTIFY THAT I AM A DULY AUTHORIZED LAND SURVEYOR
 AND THAT A SURVEY OF THE LANDS HEREON DESCRIBED WAS MADE
 UNDER MY DIRECTION AND THAT THE LANDS HAS BEEN SUBDIV-
 IDED AS SHOWN ON THE PLAT HEREON DELINEATED AND THAT EACH
 LOT CORNER HAS BEEN MARKED WITH 4"x4" X 1/2" CONCRETE MARKERS.

SIGNED *D. G. Moore* LAND SURVEYOR
 D. G. MOORE CER. NO. 439

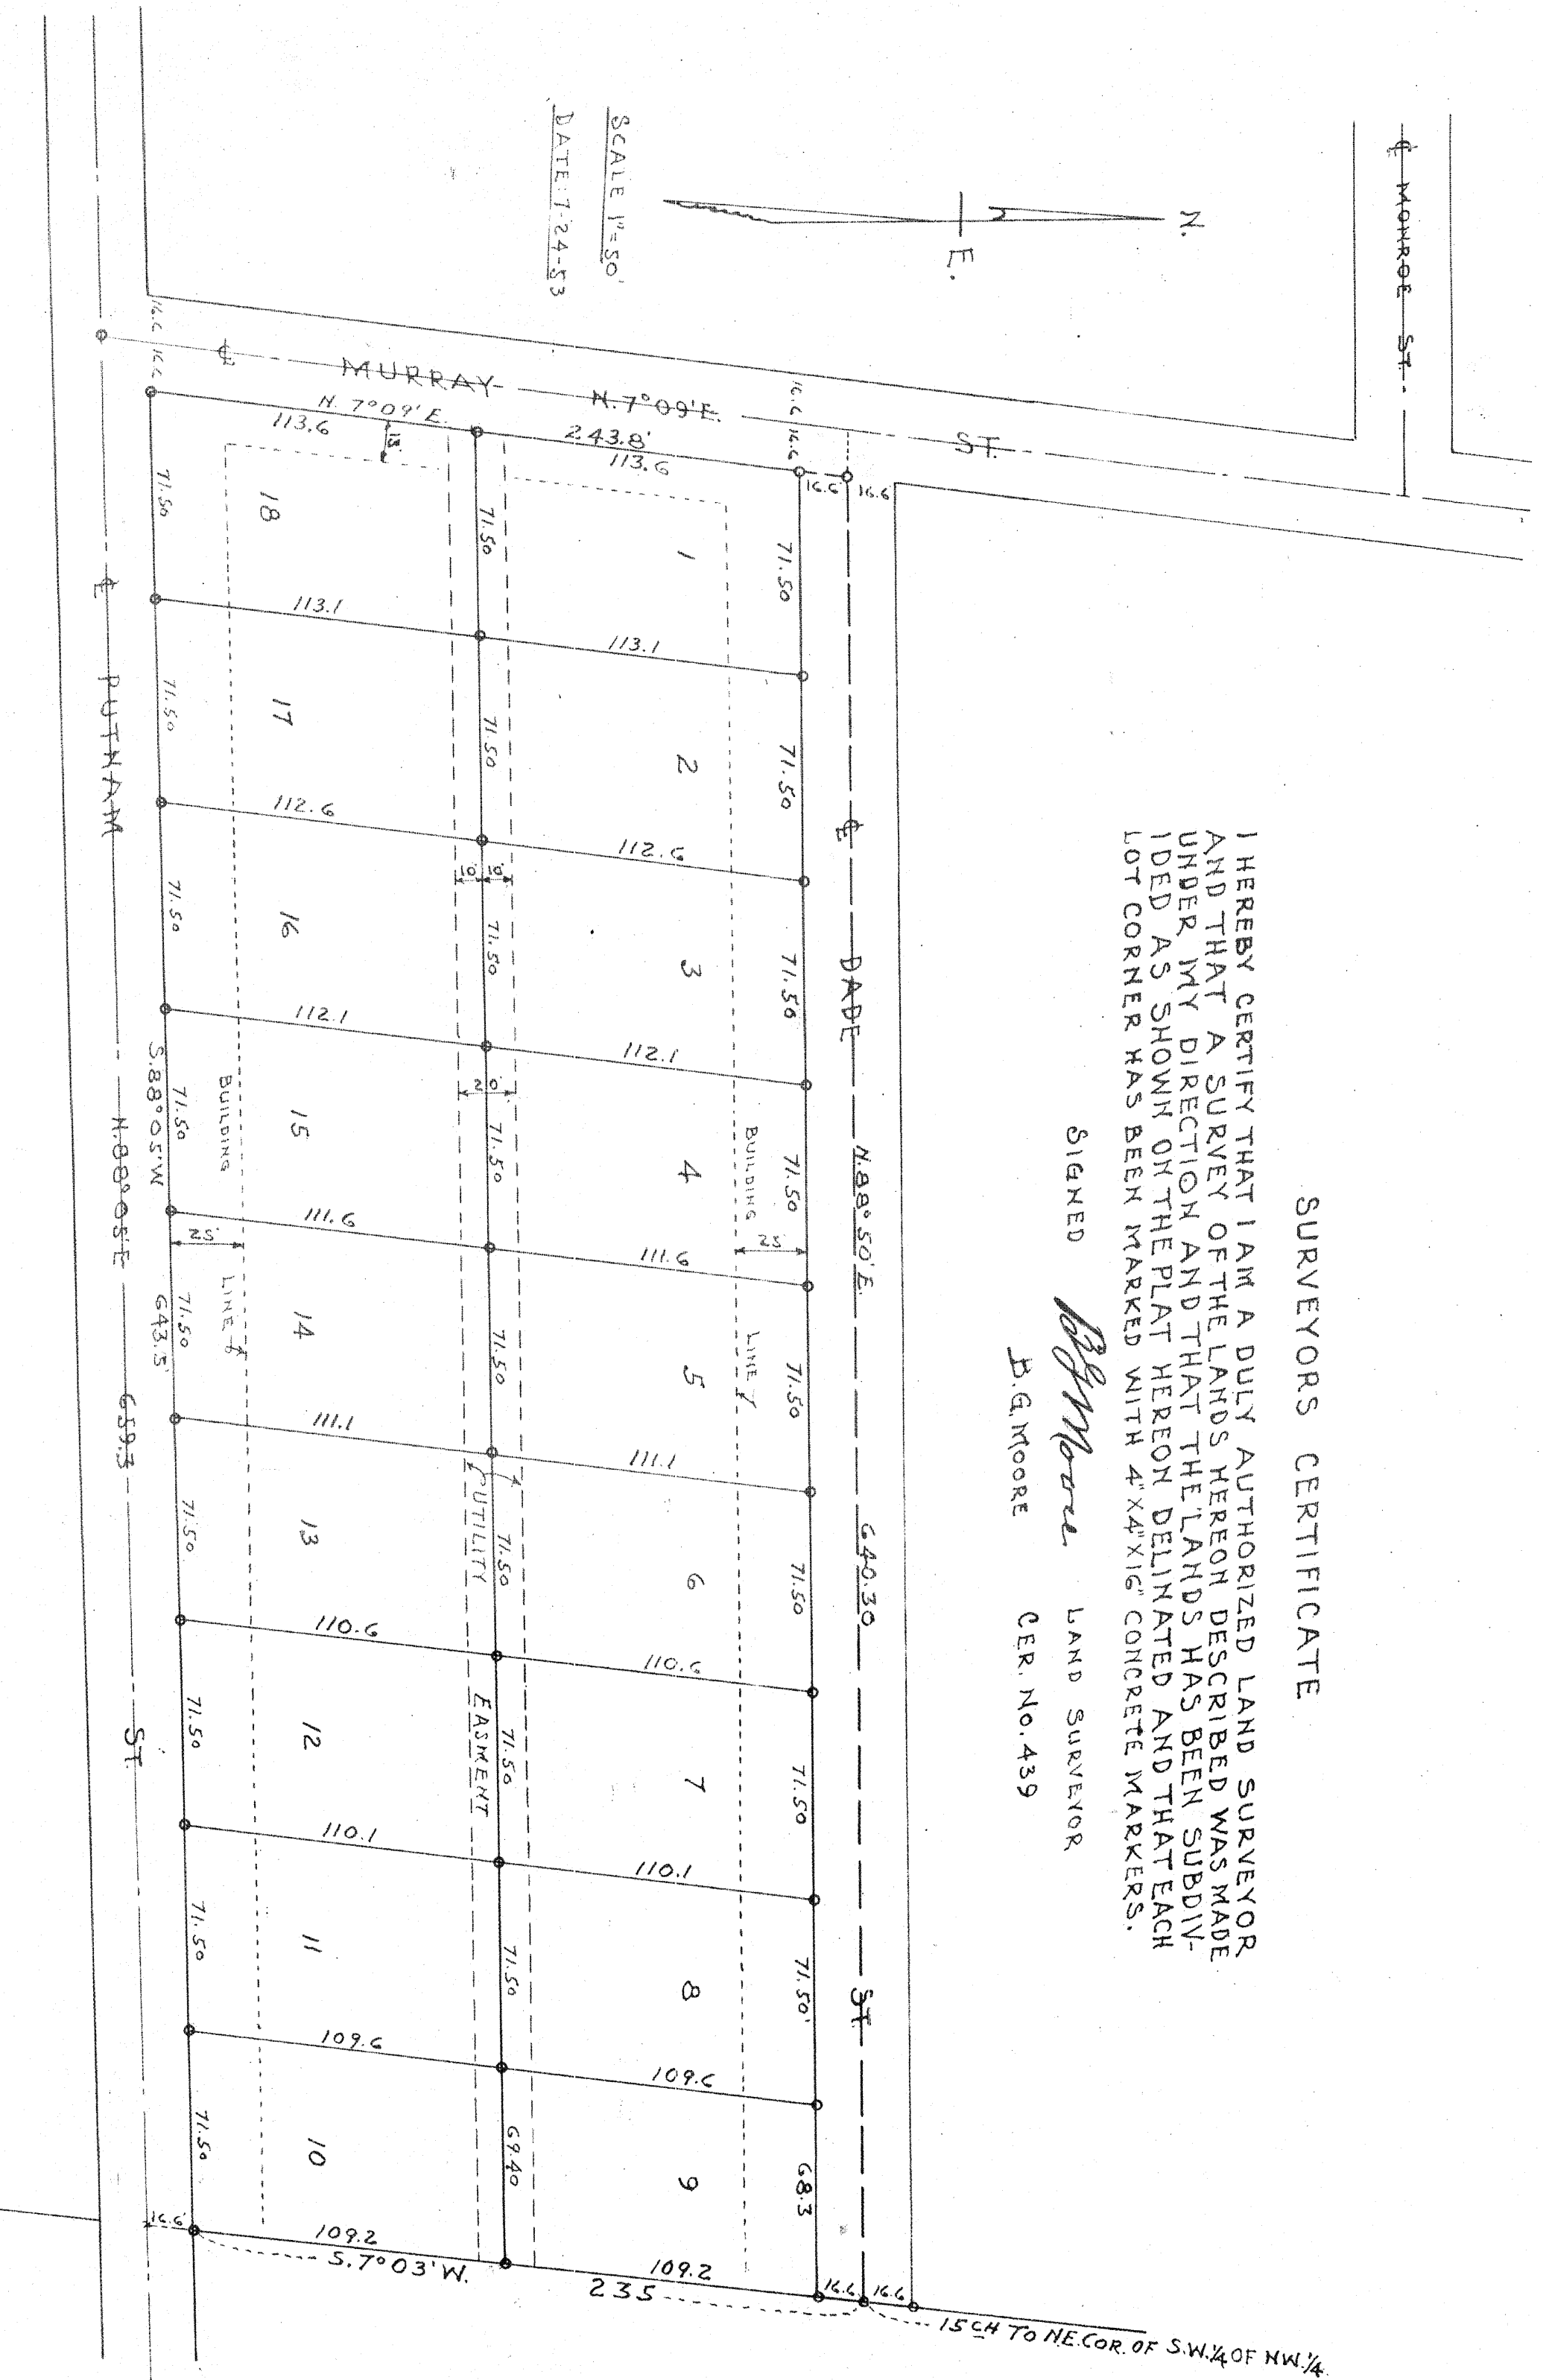

Checked

DEDICATION

KNOW ALL MEN BY THESE PRESENT THAT PRESTON M. GIEBELG
 AND IRIS P. GIEBELG, HIS WIFE, OWNERS, HAVE CAUSED THE
 LANDS HEREON DESCRIBED TO BE SURVEYED, LAID OUT AND
 PLATTED TO BE KNOWN AS "GIEBELG'S ADDITION" AND THE
 STREETS AS SHOWN ARE HEREBY DEDICATED TO THE PUBLIC.

SIGNED *Preston M. Giebelg* SEAL *Iris P. Giebelg*
 SIGNED *Iris P. Giebelg* SEAL *Preston M. Giebelg*

ACKNOWLEDGMENT

STATE OF FLORIDA
 COUNTY OF COLUMBIA
 I HEREBY CERTIFY THAT ON THIS DAY PERSONALLY
 APPEARED BEFORE ME, AN OFFICER DULY AUTHORIZED
 TO ADMINISTER OATHS AND TAKE ACKNOWLEDGMENTS,
 PRESTON M. GIEBELG AND IRIS P. GIEBELG, WIFE
 OF SAID PRESTON M. GIEBELG, TO ME WELL KNOWN
 AND KNOWN TO ME TO BE THE INDIVIDUALS DES-
 CRIBED IN AND WHO EXECUTED THE FOREGOING DEDI-
 CATION AND THAT THEY ACKNOWLEDGED BEFORE ME
 THAT THEY EXECUTED THE SAME FREELY AND VOL-
 UNTAIRLY FOR THE PURPOSES THEREIN EXPRESSED.
 I FURTHER CERTIFY THAT IRIS P. GIEBELG, KNOWN TO ME TO BE
 THE WIFE OF SAID PRESTON M. GIEBELG, ON A SEPARATE AND
 PRIVATE EXAMINATION TAKEN AND MADE BY AND BEFORE
 ME SEPARATE AND APART FROM HER SAID HUSBAND AND DID ACK-
 NOWLEDG THAT SHE MADE HERSELF A PARTY TO THE SAID
 DEDICATION FOR THE PURPOSES THEREIN EXPRESSED AND THAT
 SHE EXECUTED THE SAID DEDICATION FREELY AND VOLUNTARY
 AND WITHOUT ANY CONSTRAINT, FEAR, APPREHENSION OR COM-
 PULSION OF OR FROM HER SAID HUSBAND.
 WITNESS MY HAND AND OFFICIAL SEAL AT LAKE CITY, COLUMBIA
 COUNTY, FLORIDA ON THIS 31 DAY OF JULY, A.D. 1953

Myra R. Harris
 Notary Public, State of Florida, At Large
 My Commission Expires 5-4-57

APPROVED BY CITY COMMISSION
 LAKE CITY, FLORIDA

Signed *Murray E. Hagan* MANOR
 Attest *Beatrice Hagan* CLERK
 DATE *Oct 6, 1953*

APPROVED BY BOARD OF COUNTY COMMISSIONERS
 COLUMBIA COUNTY, FLORIDA

Signed *W. M. Keenan* CHAIRMAN
 Attest *H. W. Keenan* CLERK
 DATE *Oct 6, 1953*

Power Given 3-6