


GWEN LAKE ESTATES

ALSO SHOWING
N.W. 1/4 OF NE 1/4 AND NE 1/4 OF NW 1/4
SECTION 31, TWS. 3-S., RANGE 17-E.
SCALE 1"=100'

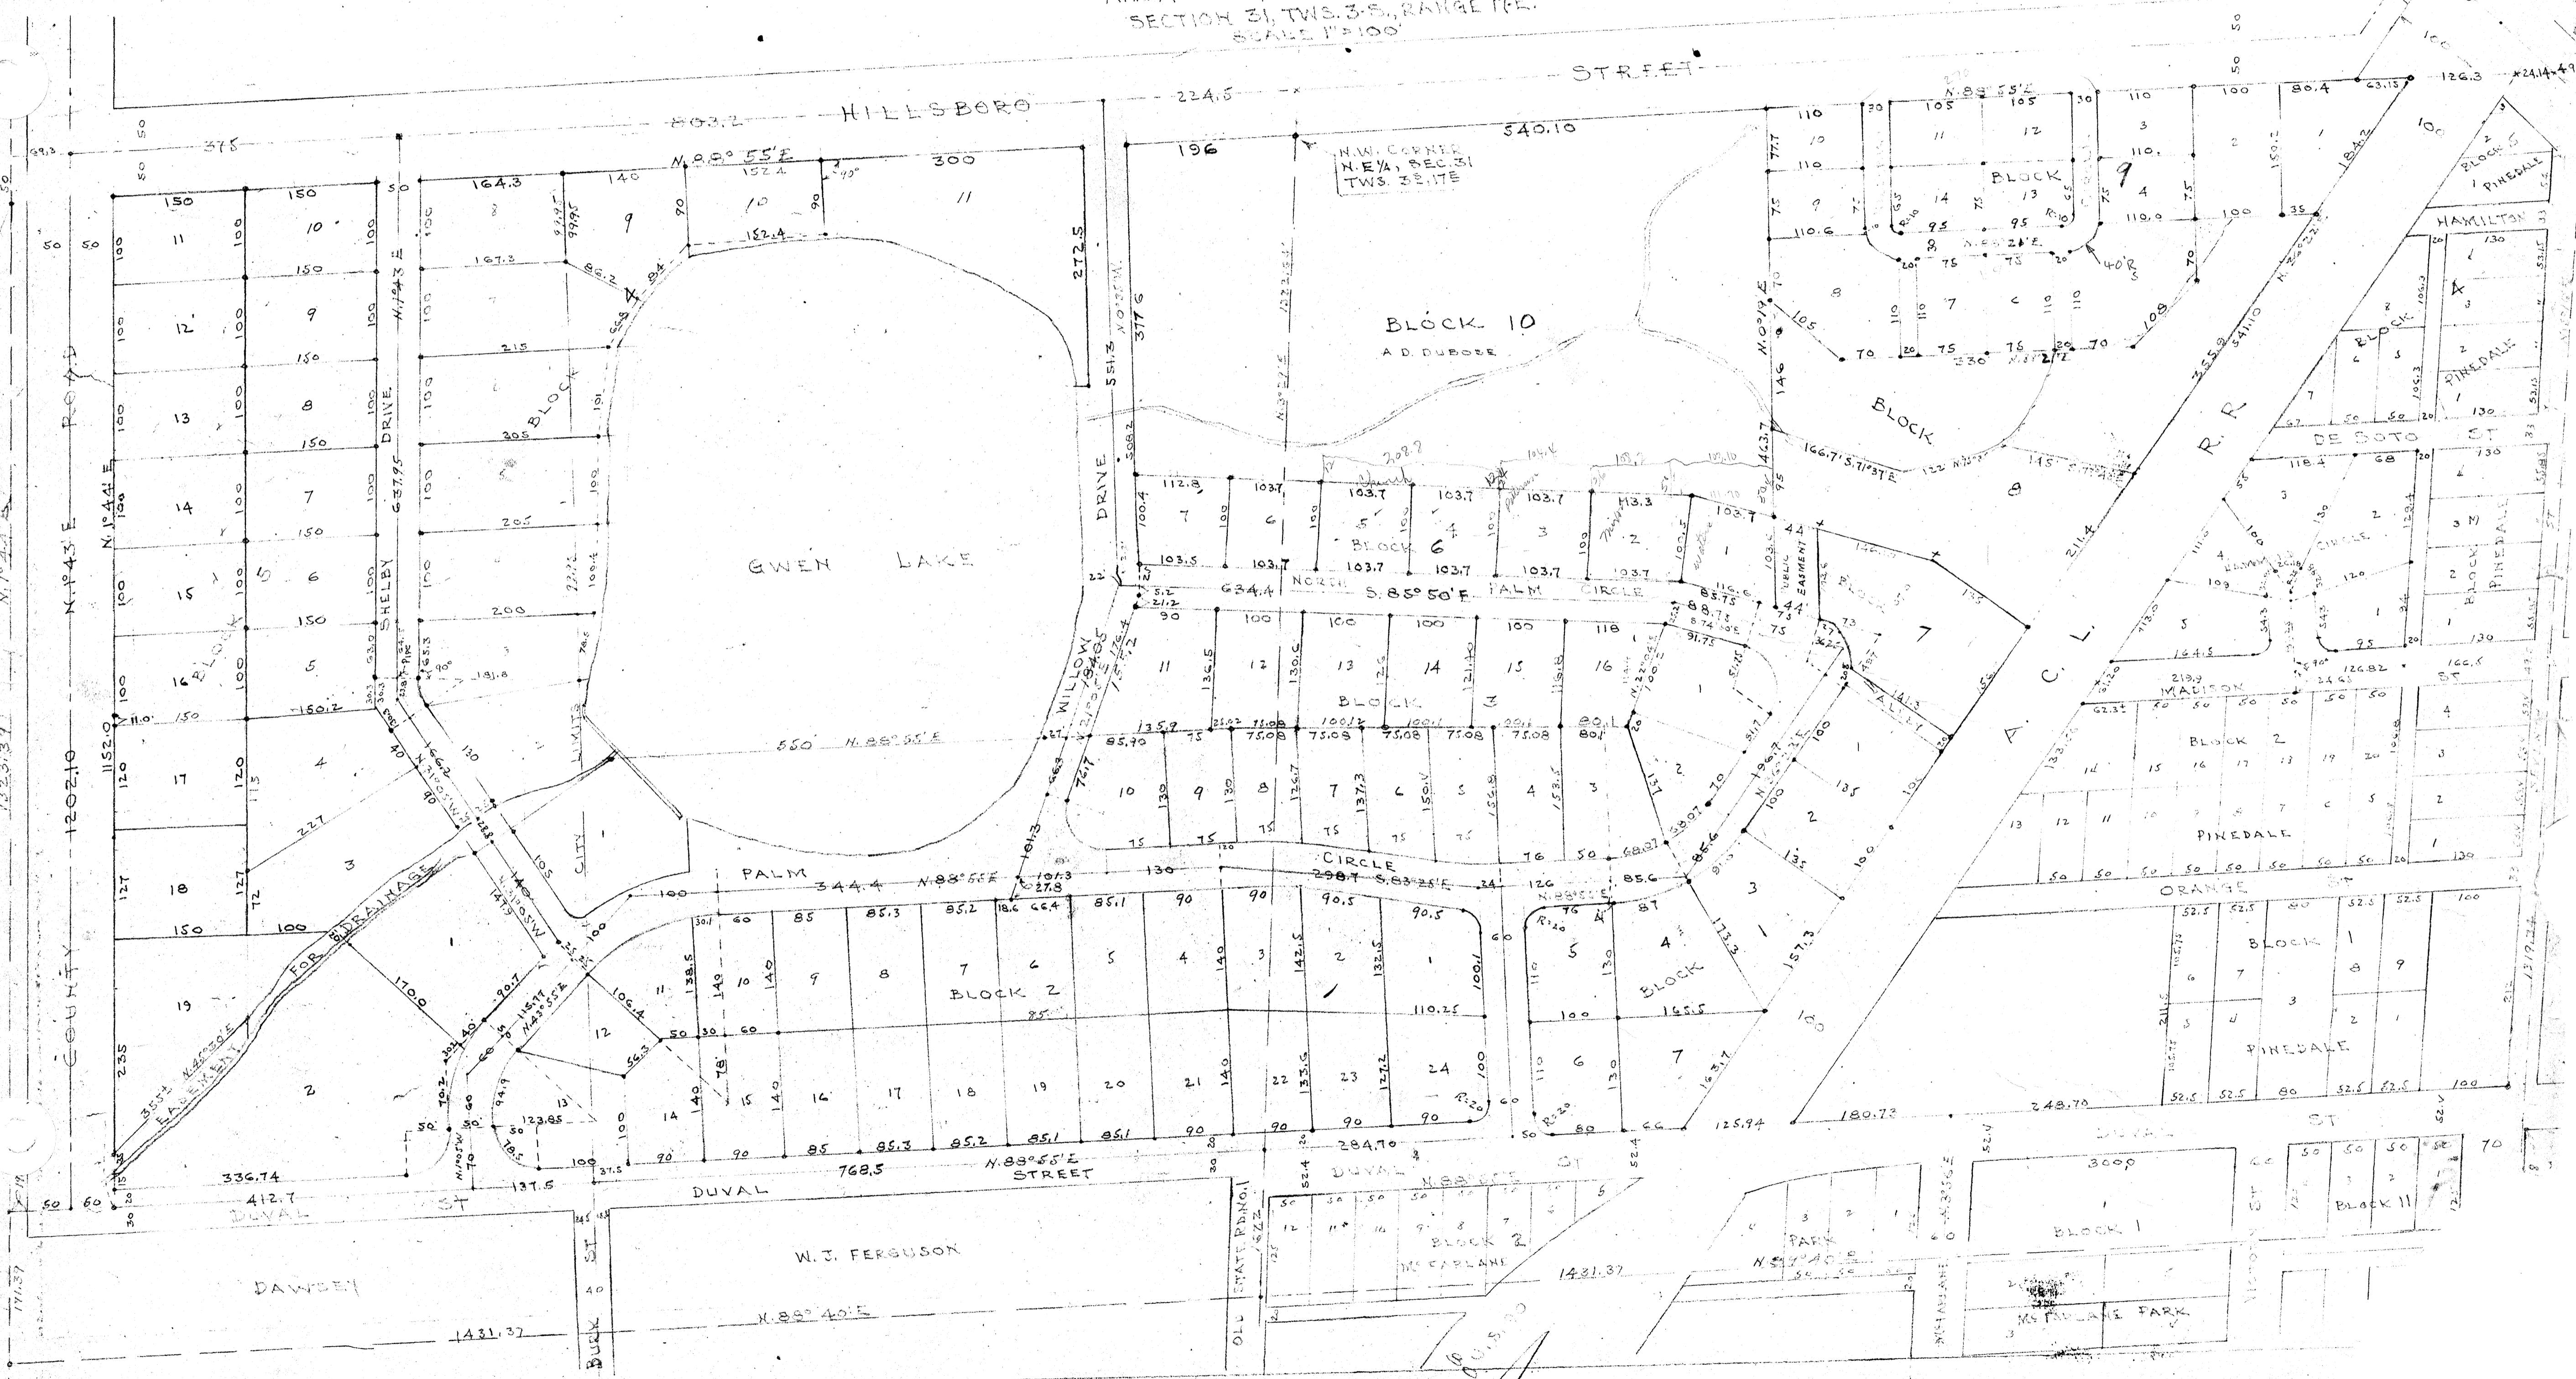

1223.37
171.37
1202.10
N. 1/4 E
N. 1/4 E
COUNTY

DAWSON

W. J. FERGUSON

BLOCK 2
MC CARLANE

PARK
N. 1/4 E

BLOCK 1
MC CARLANE PARK

BLOCK 11

GWEN LAKE ESTATES

ALSO SHOWING
N.W. 1/4 OF NE 1/4 AND NE 1/4 OF NW 1/4
SECTION 31, TWS. 3-S, RANGE 17-E.
SCALE 1"=100'

