


HOLLIDAY HEIGHTS "RE-PLAY"

A RE-PLAY OF HOLLIDAY HEIGHTS
RECORDED IN PLAT BOOK 3 AT PAGE 19

DESCRIPTION

COMMENCE AT THE N.E. CORNER OF THE N.W. 1/4 OF NW 1/4, SEC. 31, T.W.S. 3-SOUTH, RANGE 1-EAST, COLUMBIA COUNTY, FLORIDA AND RUN N. 89° 07' W. 180.0 FEET TO THE WEST LINE OF GWEN LAKE BOULEVARD, THENCE S. 1° 44' W. TO THE WEST LINE OF SAID LAKE BOULEVARD, THENCE S. 1° 44' W. 1304.50 FEET TO THE WEST LINE OF SAID GWEN LAKE BOULEVARD, THENCE S. 1° 44' E. 83.00 FEET TO P.O.B. 210-ACRES MORE OR LESS TO POINT OF BEGINNING.

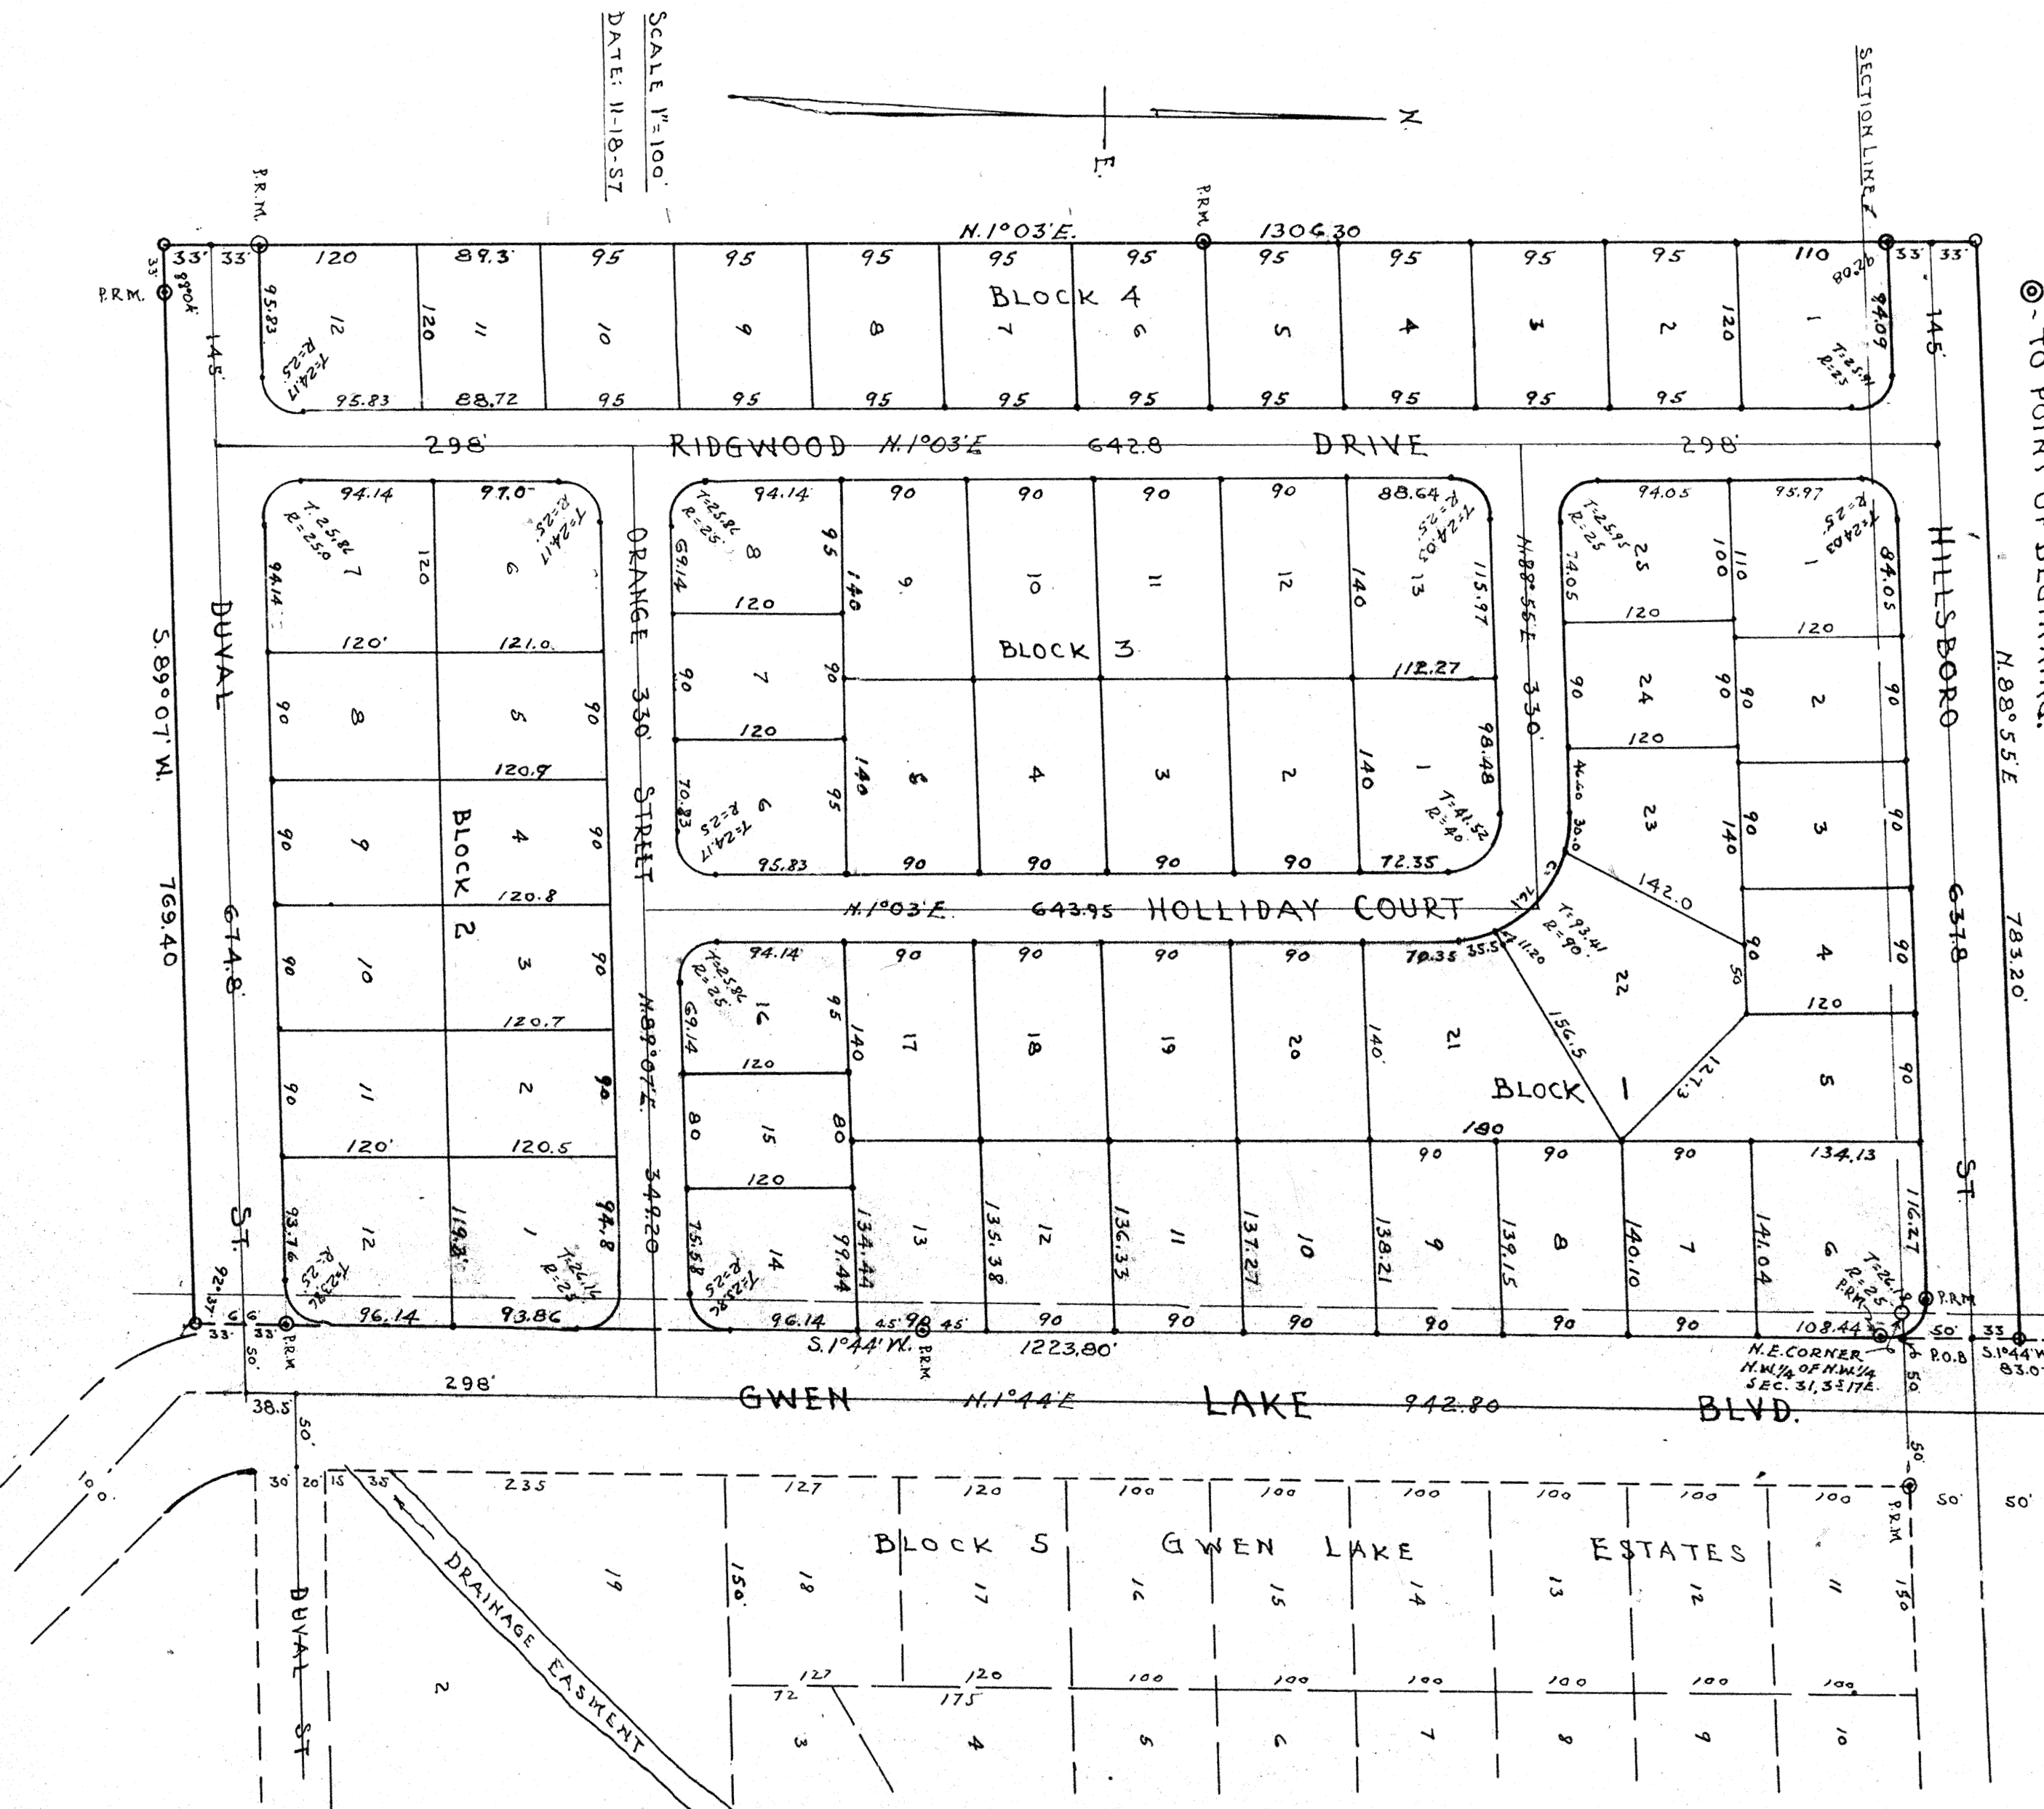

DEDICATION

KNOW ALL MEN BY THESE PRESENTS THAT N.D. TOUCHTON AND HIS WIFE RUBY ALLEN TOUCHTON, OWNERS, HAS CAUSED THE LANDS HEREON DESCRIBED TO BE SURVEYED, LAID-OUT, SUB-DIVIDED AND PLATTED TO BE KNOWN AS HOLLIDAY HEIGHTS "RE-PLAY" AND THAT THE STREETS, DRIVES AND COURTS, HEREON SHOWN, ARE HEREBY DEDICATED TO THE PUBLIC.

WITNESSES

SIGNED Ruby Allen Touchton SEAL Annabelle D. Mathis
SIGNED Ruby Allen Touchton SEAL Gene B. Rucker

ACKNOWLEDGMENT

STATE OF FLORIDA
COUNTY OF COLUMBIA
ON THIS 12 DAY OF NOVEMBER, A.D. 1957 PERSONALLY APPEARED BEFORE ME N.D. TOUCHTON AND HIS WIFE RUBY ALLEN TOUCHTON, OWNERS, TO ME WELL KNOWN AND KNOWN TO ME TO BE THE INDIVIDUALS DESCRIBED IN AND WHO EXECUTED THE FOREGOING DEDICATION AND ACKNOWLEDGED THAT THEY EXECUTED THE SAME FOR THE PURPOSES THEREIN EXPRESSED, WHEREUPON IT IS PRAYED THAT THE SAME MAY BE RECORDED.
I FURTHER CERTIFY THAT THE SAID RUBY ALLEN TOUCHTON, WIFE OF SAID N.D. TOUCHTON, UPON A SEPARATE AND PRIVATE EXAMINATION TAKEN AND MADE BY AND BEFORE THEN AND THERE ACKNOWLEDGED THAT SHE EXECUTED THE SAID DEDICATION FREELY AND VOLUNTARILY AND WITHOUT ANY CONSTRAINT, APPREHENSION, FEAR OR COMPULSION OF OR FROM HER SAID HUSBAND.
IN WITNESS WHEREOF I HAVE HEREONTO AFFIXED MY HAND AND OFFICIAL SEAL ON THE LAST AFORESAID DATE.

SIGNED Clayton E. Bradford
NOTARY PUBLIC, STATE OF FLORIDA
MY COMMISSION EXPIRES _____

SURVEYORS CERTIFICATE

LAKE CITY, FLORIDA
NOV. 18, 1957
I HEREBY CERTIFY THAT I AM A DULY QUALIFIED LAND SURVEYOR AND THAT THE LANDS HEREON DESCRIBED HAS BEEN SURVEYED LAID-OUT AND SUB-DIVIDED AS SHOWN ON THIS PLAT, UNDER MY DIRECTION, AND THAT P.R.M.S. HAS BEEN PLACED AS SHOWN AND 4"x4"x1/2" CONCRETE MARKERS HAS BEEN PLACED AT EACH LOT CORNER.

SIGNED B. G. Moore
B. G. MOORE, LAND SURVEYOR, CER. NO. 439

APPROVED BY BOARD OF COUNTY COMMISSIONERS
COLUMBIA COUNTY, FLORIDA

SIGNED John Danaher CHAIRMAN
ATTEST W. W. Roberts CLERK

DATE November 20, 1957

File # 8239
STATE OF FLORIDA, COUNTY OF COLUMBIA

Filed for record on this 13 day of November 19 57, and recorded in Plat Book

Book No. 3 At page No. 26
Witness my hand and official seal the date last aforesaid.

G. W. ROBERTS, Clerk Circuit Court
By: Mary Roberts
Deputy Clerk

3-26
112