

LAKE FOREST UNIT NO. 5

A SUBDIVISION OF A PART OF THE SE1/4 OF THE SE1/4, SEC. 31, TSP. 35, R.17E, COLUMBIA CO., FLA.

DESCRIPTION:
 COMMENCE AT THE NORTHWEST CORNER OF NE1/4 OF NE1/4, SECTION 6, TOWNSHIP 4 SOUTH, RANGE 17 EAST, AND RUN THENCE N32°02'E, 162.28 FEET, FOR A POINT OF BEGINNING, THENCE CONTINUE N32°02'E, 1280.0 FEET, THENCE RUN S38°10'E, 334.70 FEET, TO THE NORTHWEST CORNER OF LOT 5, BLOCK 2, LAKE FOREST, UNIT NO. 2, THENCE RUN S23°09'E, ALONG THE WEST LINE OF SAID LOT 5, 43.0 FEET, THENCE RUN S6°32'E, ALONG THE WEST LINE OF SAID LOTS, 194.0 FEET, TO THE NORTHWEST CORNER OF LOT 6, OF SAID BLOCK 2, THENCE RUN S1°00'E, ALONG THE WEST LINE OF SAID LOT 6, 109.25 FEET, TO THE NORTHEAST CORNER OF LOT 7, OF SAID BLOCK 2, THENCE RUN S2°45'W, ALONG THE WEST LINE OF LOTS 7 AND 8, OF SAID BLOCK 2, 250.13 FEET, TO THE SOUTHWEST CORNER OF SAID LOT 8, THENCE RUN S88°05'W, 106.42 FEET, THENCE RUN S4°11'W, 51.08 FEET, TO THE NORTHEAST CORNER OF LAKE FOREST, UNIT NO. 4, PLAT NO. 1, THENCE RUN S88°17'30"W, ALONG THE NORTH LINE OF SAID LAKE FOREST, UNIT NO. 4, PLAT NO. 1, 727.95 FEET TO THE POINT OF BEGINNING. SAID LAND LYING IN THE SE1/4 OF THE SE1/4, SECTION 31, TOWNSHIP 3 SOUTH, RANGE 17 EAST, COLUMBIA COUNTY, FLA.

DEDICATION:
 KNOW ALL MEN BY THESE PRESENT THAT THE LAKE FOREST DEVELOPMENT CORPORATION, INC., A FLORIDA CORPORATION, HAS CAUSED THE LANDS HEREON DESCRIBED TO BE SURVEYED, LAID OUT, SUBDIVIDED AND PLATTED, TO BE KNOWN AS LAKE FOREST, UNIT NO. 5, IN WITNESS WHEREOF, THE SAID LAKE FOREST DEVELOPMENT CORPORATION, INC. HAS CAUSED THESE PRESENT TO BE SIGNED IN ITS NAME BY ITS PRESIDENT AND ITS SECRETARY AND ITS CORPORATE SEAL TO BE AFFIXED AND THAT THE STREETS AND AVENUES AS SHOWN ARE HEREBY DEDICATED TO THE PUBLIC.

WITNESS James D. Battle
 WITNESS Robert P. Butcher


SIGNED O.P. Daughtry Jr. PRESIDENT
 SIGNED H.K. Hopkins SECRETARY

ACKNOWLEDGEMENT:
 STATE OF FLORIDA:
 COUNTY OF COLUMBIA:
 I HEREBY CERTIFY THAT ON THIS 21st DAY OF April, 1966 BEFORE ME PERSONALLY APPEARED O.P. DAUGHTRY, JR. AND H.K. HOPKINS, RESPECTIVELY, PRESIDENT, AND SECRETARY OF LAKE FOREST DEVELOPMENT CORPORATION, INC., A CORPORATION LICENSED BY THE STATE OF FLORIDA, TO ME KNOWN TO BE THE INDIVIDUALS AND OFFICERS DESCRIBED IN AND WHO EXECUTED THE FOREGOING DEDICATION AND SEVERALLY ACKNOWLEDGED THE EXECUTION THEREOF TO BE THEIR FREE ACT AND DEED AS SUCH OFFICERS THEREUNTO DULY AUTHORIZED AND THAT THE OFFICIAL SEAL OF SAID CORPORATION IS DULY AFFIXED THERE TO AND THE SAID DEDICATION IS THE ACT AND DEED OF SAID CORPORATION.

WITNESS MY HAND AND OFFICIAL SEAL AT Lake City STATE OF FLORIDA, THIS 21st DAY OF April, 1966.
 SIGNED Quincies P. Registrar
 NOTARY PUBLIC, MY COMMISSION
 EXPIRES Feb. 27, 1970

SURVEYORS CERTIFICATE:
 I HEREBY CERTIFY THAT I AM A DULY AUTHORIZED LAND SURVEYOR AND THAT THE LAND HEREON DESCRIBED HAS BEEN SURVEYED, LAID OUT, SUBDIVIDED AND PLATTED AS SHOWN ON THIS PLAT UNDER MY DIRECTION AND THAT P.R.M.S HAVE BEEN SET.

APPROVED BY BOARD OF COUNTY COMMISSIONERS
 COLUMBIA COUNTY, FLORIDA
 SIGNED Robert W. Capell, CHAIRMAN
 ATTEST B.W. Roberts, CLERK
 DATE July 5, 1966

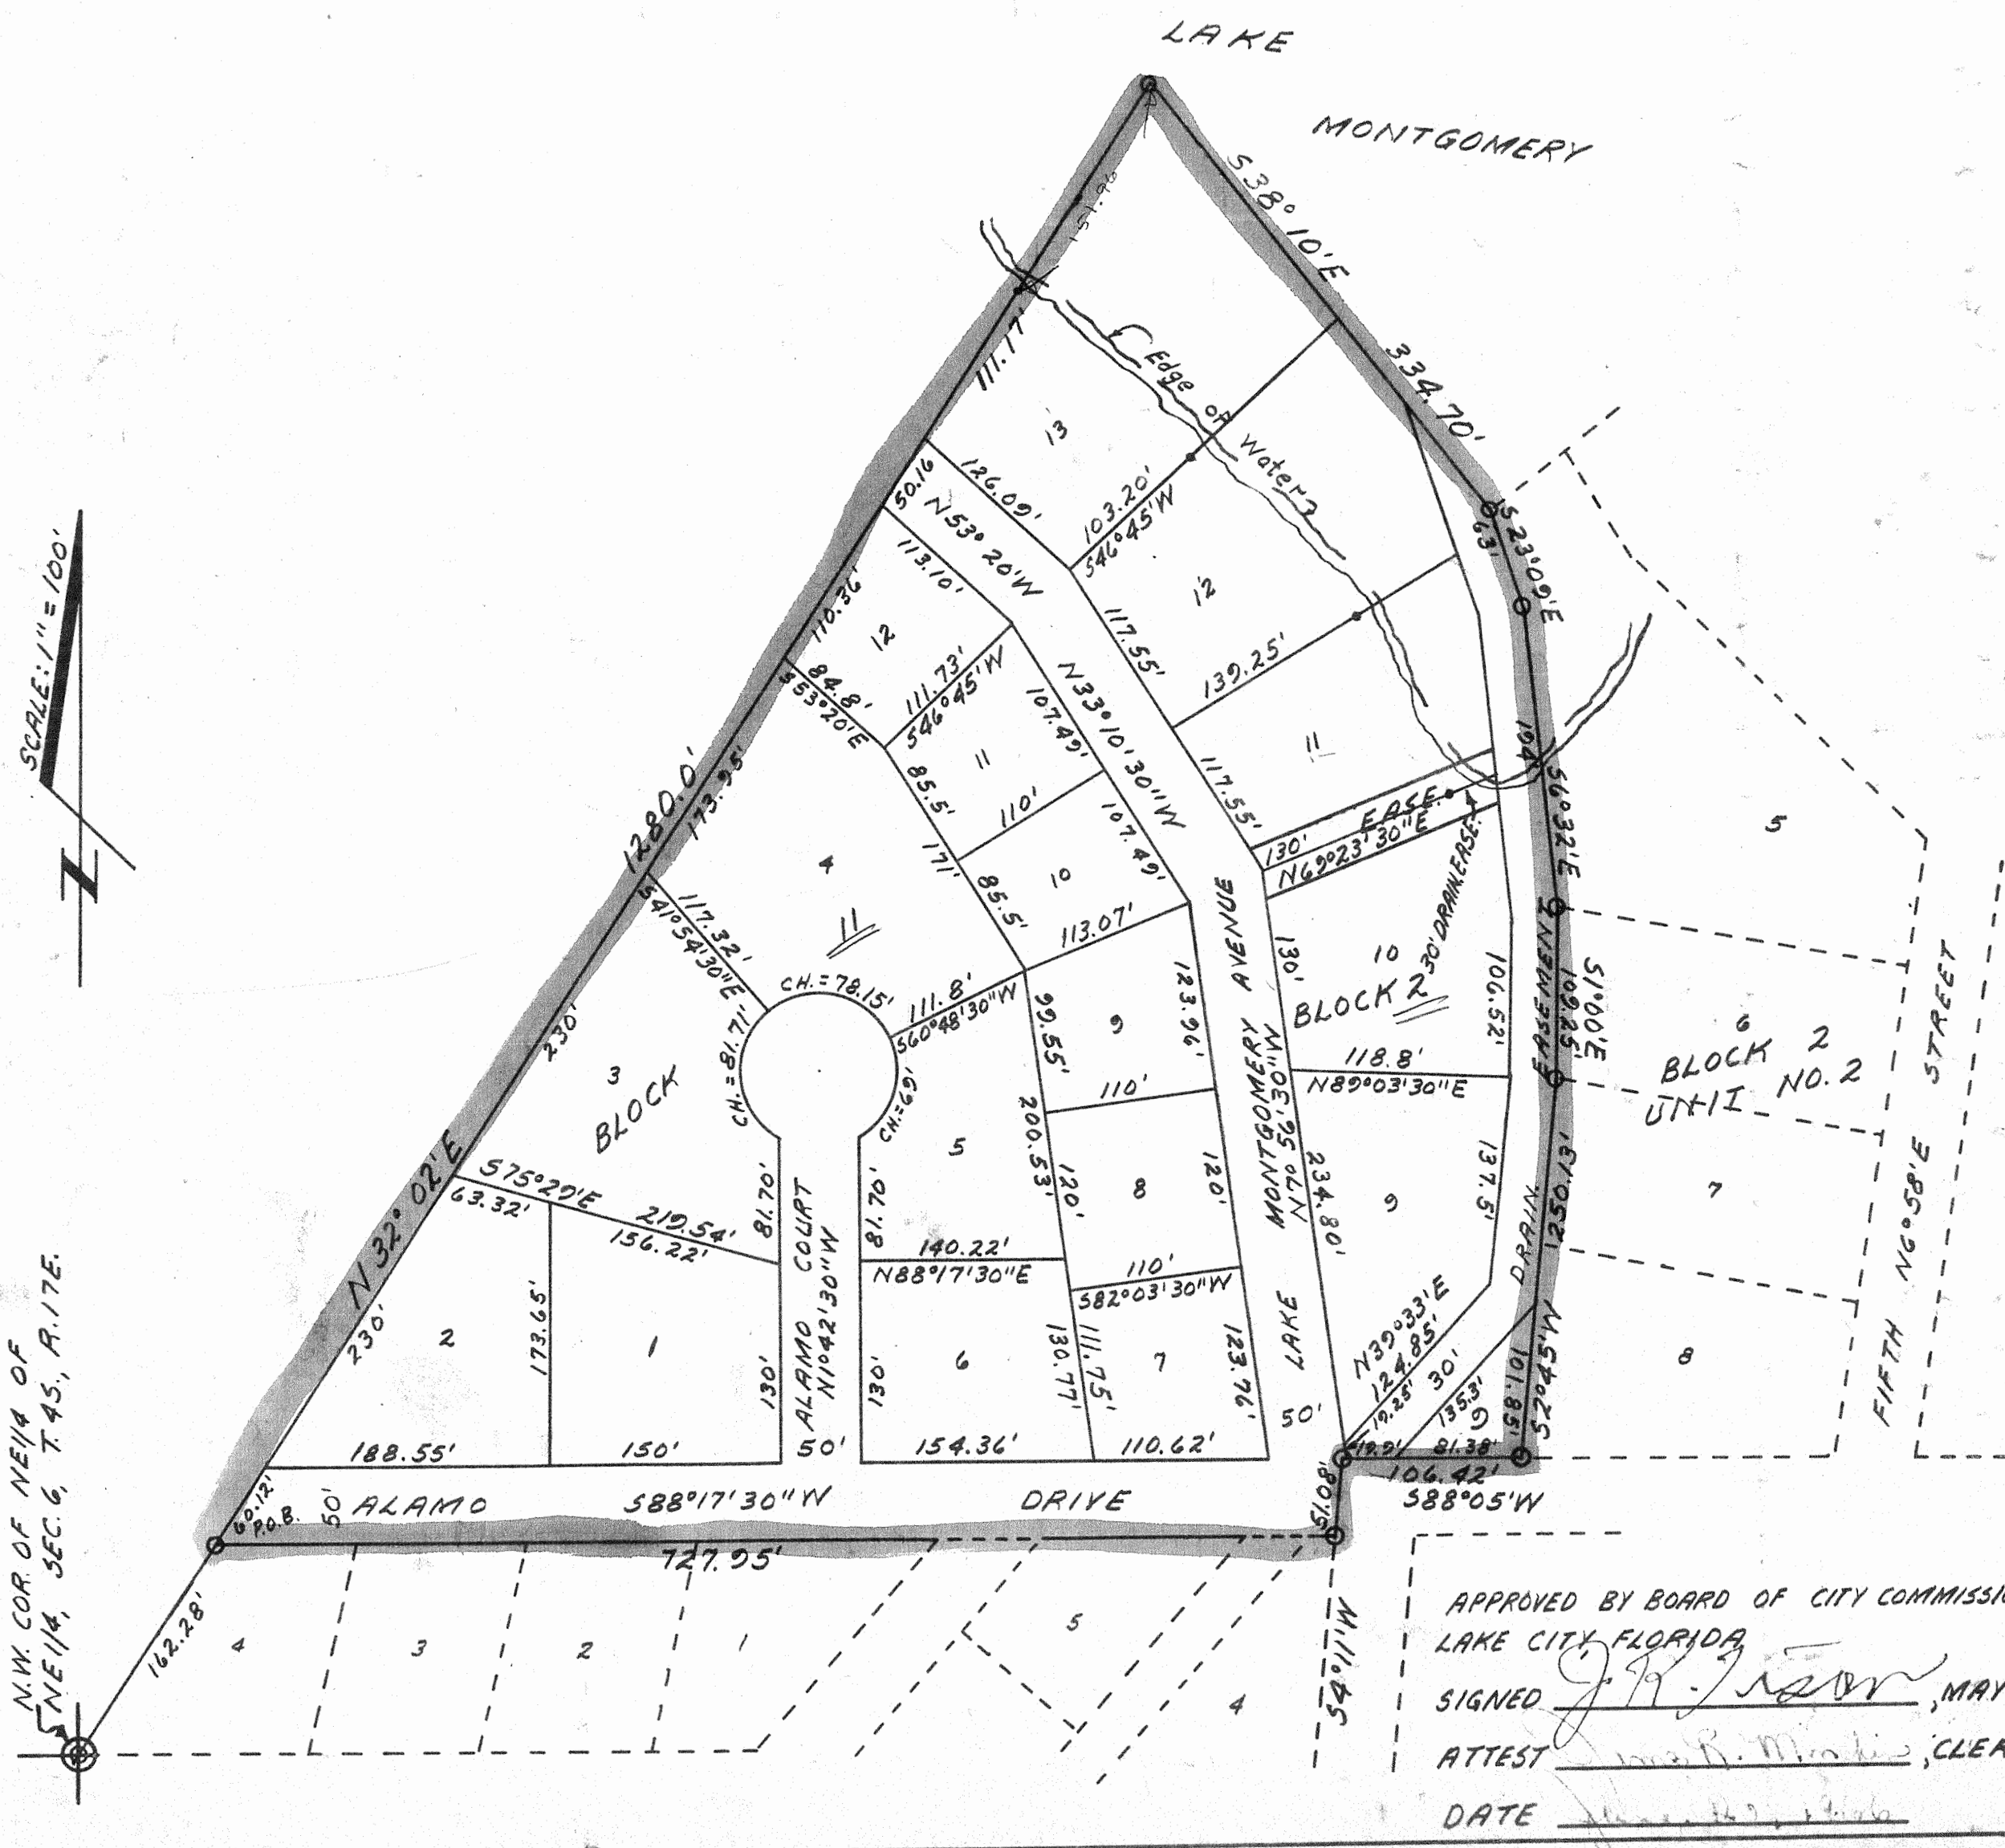

APPROVED BY BOARD OF CITY COMMISSIONERS
 LAKE CITY, FLORIDA
 SIGNED J.R. [Signature], MAYOR
 ATTEST [Signature], CLERK
 DATE June 27, 1966