I. ☑ = PERMANENT REFERENCE POINT. 2. = PERMANENT CONTROL POINT. 3. □ = LOT CORNER SET. 4. CONCRETE MONUMENT FOUND.

LEGEND

BRITT SURVEYING 1426 WEST DUVAL STREET LAKE CITY, FLORIDA 32055 (904) 752-7163

## "LANGTREE"

IN THE NORTH 1/2 OF SECTION 26, TOWNSHIP 4 SOUTH, RANGE 15 EAST. COLUMBIA COUNTY, FLORIDA.

SHEET | OF 2

OF SEC .26. 2


L-5469

453.30

15 UTILITY EASEMENT

S88°24'33"W

UNPLATTED LANDS

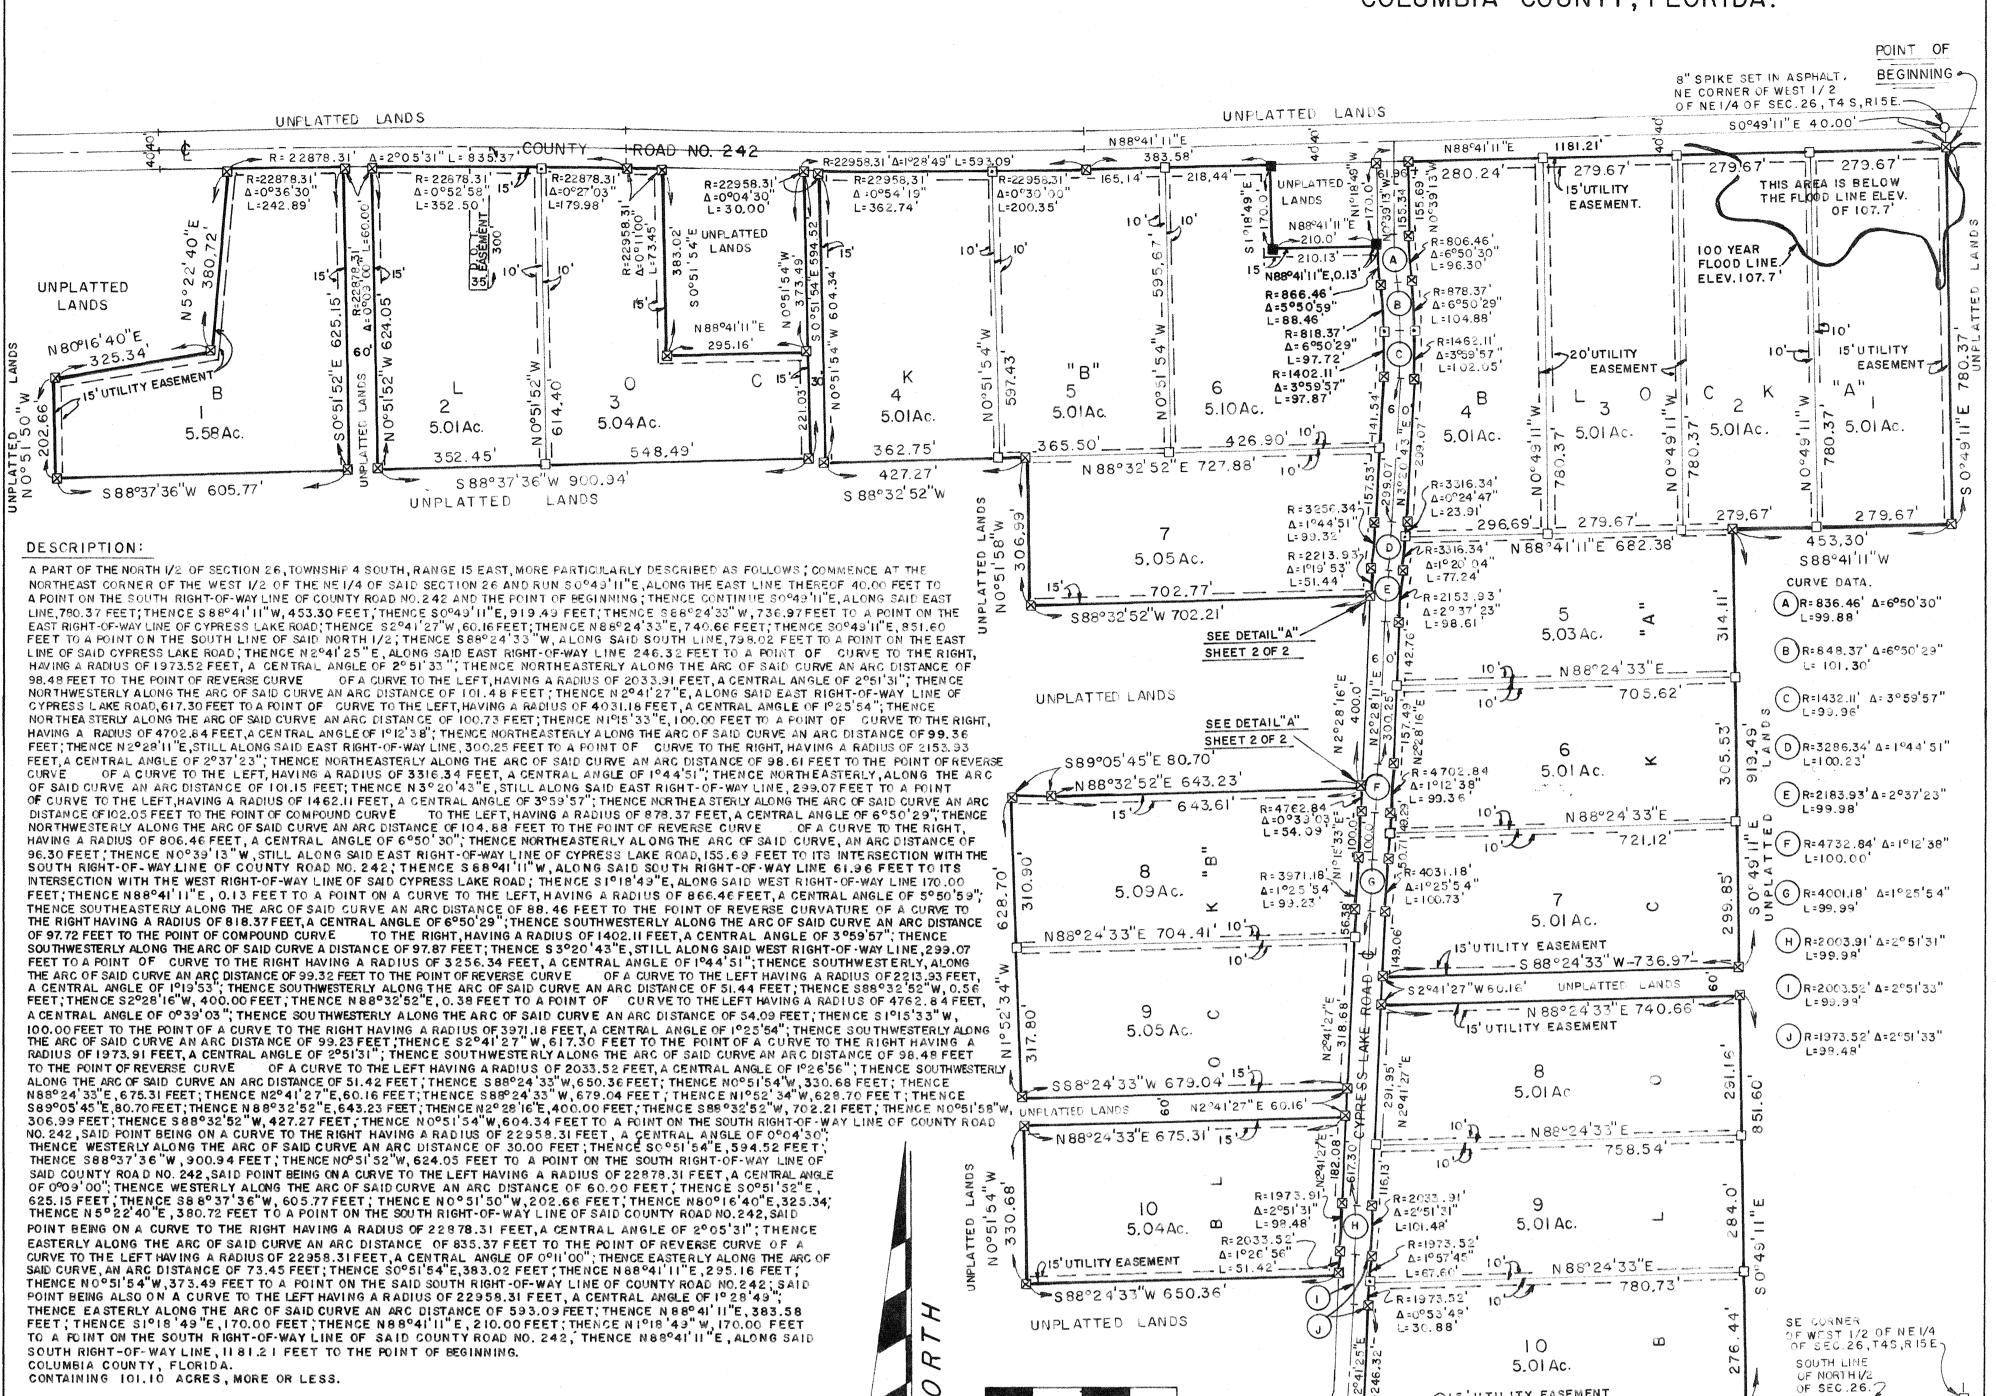

200

GRAPHIC SCALE I" = 200'

300

100

## LANGTREE"

KNOW ALL MEN BY THESE PRESENTS THAT TERRY M. KELLY LAND TRUST, AS OWNER, WITH TERRY M. KELLY

AS TRUSTEE, AND COLUMBIA COUNTY BANK, AS MORTAGEE, WITH TOMMY WITT AS VICE PRESIDENT, HAVE

CAUSED THE LAND SHOWN HEREIN DESCRIBED TO BE SURVEYED, SUBDIVIDED AND PLATTED TO BE KNOWN AS "LANGTREE" AND THAT ALL ROADS, STREETS, ALLEYS AND OTHER RIGHT-OF-WAYS AND ALL

EASEMENTS FOR UTILITIES, DRAINAGE AND OTHER PURPOSE INCIDENT THERETO AS SHOWN AND


DEPICTED HEREON ARE HEREBY DEDICATED TO THE PERPETUAL USE OF THE PUBLIC.

IN THE NORTH 1/2 OF SECTION 26, TOWNSHIP 4 SOUTH, RANGE 15 EAST. COLUMBIA COUNTY, FLORIDA.

R=2213.93' Δ=1°19'53" L=51.44 LOT 7 BLOCK "B" S88°32'52"W

COLUMBIA LOCATION SKETCH NOT TO SCALE SECTION 26,T4S,RISE. COLUMBIA COUNTY, FLORIDA.

COUNT

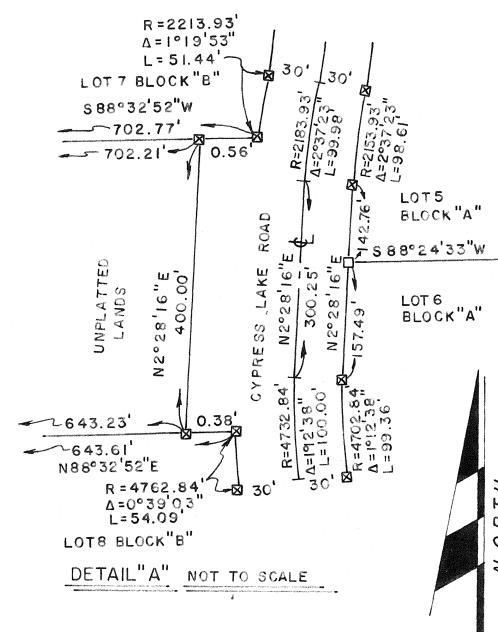

## SURVEYOR'S NOTES

OFFICIAL RECORDS
BOOK 23 PAGE 487

I. PRELIMINARY PLAN APPROVED ON 19 NOVEMBER 1992.

2.CLOSURE IS 1:265,000.

3. ALL UTILITY EASEMENTS SHOWN ON THIS PLAT SHALL BE FOR THE CONSTRUCTION, INSTALLATION, MAINTENANCE, AND THE OPERATION OF ELECTRIC, TELEPHONE, GAS, CABLE T. V., AND ANY OTHER PUBLIC UTILITY.

4. THERE MAY BE ADDITIONAL RESTRICTIONS THAT ARE NOT RECORDED ON THIS PLAT THAT MAY BE FOUND IN THE PUBLIC RECORDS OF THIS COUNTY.

5.FLOOD ELEVATION IS DETERMINED BY ARTHUR BEDENBAUGH, P.E. NO. 9162, AND BASED ON D.O.T. DATUM, PROJECT NO. 29641-3602.

6. THE LOWEST STRUCTURAL MEMBER OF THE FIRST FLOOR OF HABITABLE BUILDINGS SHOULD BE AT LEAST ONE FOOT ABOVE THE 100 YEAR FLOOD ELEVATION.

7. NON HABITABLE BUILDINGS BUILT BELOW THE 100 YEAR FLOOD ELEVATION MAY BE SUBJECT TO PERIODIC FLOODING. 8. BOUNDARY BASED ON SECTION BREAKDOWN BY THIS OFFICE. 9. BEARINGS ARE ASSUMED.

OWNER. TERRY M. KELLY, TRUSTEE FOR THE TERRY M. KELLY LAND TRUST.

DEDICATION

WITNESS

MORTAGEE. TOMMY WITT, VICE PRESIDENT FOR COLUMBIA COUNTY BANK.

Marcia J. Da. WITNESS WITNESS

ACKNOWLEDGEMENT: STATE OF FLORIDA, COUNTY OF COLUMBIA. I HEREBY CERTIFY THAT ON THIS 10 DAY OF FEBRUARY, 1993, A.D. BEFORE ME PERSONALLY APPEARED TERRY M. KELLY, TO ME KNOWN TO BE THE PERSON DESCRIBED IN AND WHO EXECUTED THE FOREGOING DEDICATION AND ACKNOWLEDGED THE EXECUTION THEREOF TO BE HIS FREE ACT AND DEED FOR THE USES AND PURPOSES THEREIN EXPRESSED. IN WITNESS WHEREOF, I HAVE SET MY HAND AND SEAL ON THE ABOVE DATE.

ACKNOWLEDGEMENT: STATE OF FLORIDA, COUNTY OF COLUMBIA. I HEREBY CERTIFY THAT ON THIS 1945 DAY OF February, 1993, A.D. BEFORE ME PERSONALLY APPEARED TOMMY WITT, TO ME KNOWN TO BE THE PERSON DESCRIBED IN AND WHO EXECUTED THE FOREGOING DEDICATION AND ACKNOWLEDGED THE EXECUTION THEREOF TO BE HIS FREE ACT AND DEED FOR THE USES AND PURPOSES THEREIN EXPRESSED. IN WITNESS WHEREOF, I HAVE SET MY HAND AND SEAL ON THE ABOVE DATE.

## SURVEYOR'S CERTIFICATION

I HEREBY CERTIFY THAT THIS SURVEY WAS MADE UNDER MY RESPONSIBLE DIRECTION AND SUPERVISION AND IS A CORRECT REPRESENTATION OF THE LAND SURVEYED AND THAT THE PERMANENT REFERENCE POINTS HAVE BEEN SET AND THAT SURVEY DATA AND MONUMENTATION COMPLIES WITH COLUMBIA COUNTY SUBDIVISION ORDINANCE AND CHAPTER 177 OF THE FLORIDA STATUTES. COUNTY ATTORNEY CERTIFIC ATE

APPROVAL: STATE OF FLORIDA, COUNTY OF COLUMBIA. THIS PLAT IS HEREBY APPROVED BY THE COLUMBIA COUNTY COMMISSION THIS \_\_\_\_\_\_ DAY OF \_\_\_\_\_\_\_, 1993, A.D.

PUBLIC WORKS DIRECTOR, COLUMBIA COUNTY, FLORIDA. I HEREBY CERTIFY THAT THE IMPROVEMENTS HAVE BEEN CONSTRUCTED IN AN ACCEPTABLE MANNER AND IN ACCORDANCE WITH COUNTY SPECIFICATIONS OR THAT A PERFORMANCE BOND OR INSTRUMENT IN THE AMOUNT OF \$. HAS BEEN POSTED TO ASSURE COMPLETION OF ALL REQUIRED IMPROVEMENTS AND MAINTENANCE IN CASE OF DEFAULT.

CERTIFICATE OF CLERK.

THIS PLAT HAVING BEEN APPROVED BY THE COLUMBIA COUNTY BOARD OF 

NOTARY PUBLIC, STATE OF FLORIDA, AT LARGE. 6 232485

NOTARY PUBLIC, STATE, OF FLORIDA, AT LARGE. CLARA

LAUREN E. BRITT, P.L.S. FLA. CERT. NO. 1079.
DATED 19 FEBRUARY, 1993, A.D.

PUBLIC WORKS DIRECTOR. & De Witt Caron

CLERK OF COURT, COLUMBIA COUNTY, FLORIDA.

BRITT SURVEYING 1426 WEST DUVAL STREET LAKE CITY, FLORIDA. 32055

(904) 752 - 7163

L-5469

M