


# OAKS OF LAKE CITY PHASE 1

A PLANNED RESIDENTIAL DEVELOPMENT  
 IN SECTION 17 & 18, TOWNSHIP 5 SOUTH, RANGE 17 EAST  
 COLUMBIA COUNTY, FLORIDA

In accordance with County Ordinance No. 98-1 which enacted Section 4.18 of the Columbia County Land Development regulations, the undersigned developer hereby propose and request approval of the Planned Residential Development described herein to be known as "OAKS OF LAKE CITY PHASE 1".

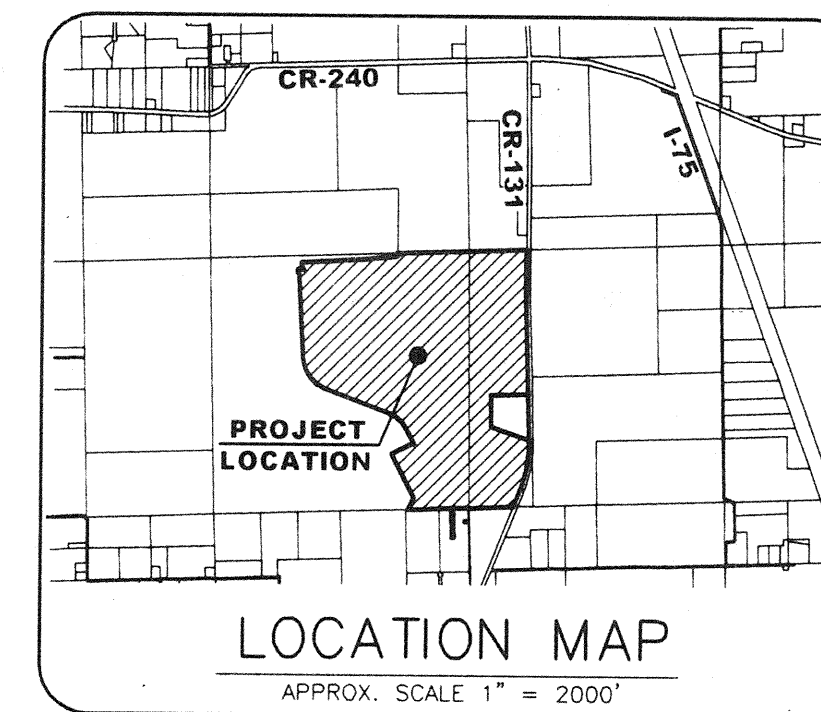

**DEVELOPER:**  
 Oaks of Lake City, LLC  
 P.O. Box 2639  
 Lake City, FL 32056  
 Contact: Bradley N. Dicks  
 386-752-8585

SUMMARY OF SINGLE FAMILY RESIDENTIAL LOTS BY UNITS

UNIT NO.	NO. OF LOTS
1	56
2	23
3	56
4	13
5	24
6	40
7	23
TOTAL	235

STATEMENT OF OBJECTIVES

It is the developer's intent to provide an attractive location and lot arrangement for the construction of single-family residences, situated in a scenic, natural environment, yet efficiently located near businesses, services and major transportation routes, and preserving wetlands and other natural areas during the development process. The development consists of 56 lots for single-family residences that will be served by private water and sewer systems. The total tract is approximately 434.33 acres, of which 224.06 acres will be commons area. The subdivision will be served by paved roadways dedicated to and maintained by the County. There will be two landscaped entrances onto County Road 131.

UTILITY SERVICE PLAN

The lots will be served by private wells and septic tanks. Subject to county approval.

Utility easements will be dedicated to the Public with the recording of the PRD plat to be used for all necessary utilities serving the development. Easements will be located adjacent to roadways and in areas that will be determined prior to final PRD approval.

STATEMENT INDICATING TYPE OF COMMON AREA LEGAL INSTRUMENTS

The common areas of the development are privately owned as granted to the homeowner's association. Title to common areas will be held by a Florida not-for-profit homeowner's association, OAKS OF LAKE CITY HOMEOWNER'S ASSOCIATION, which will own, manage and control the developments common elements in accordance with Declarations and Restrictions, Articles of Incorporation and By-Laws. Each Lot Owner will be a homeowner's association member. The homeowner's association will govern by majority rule and has the authority to assess for maintenance and improvements of common elements.

STATISTICAL INFORMATION - PHASE 1

- 1.) Total acreage of the site is approximately 434.33 acres.
- 2.) Maximum building coverage per lot of single-family homes is approximately 25% (depending on the size of the lot), but not to exceed 40%.
- 3.) Gross residential density (single family homes) = 56 Units / 434.33 acres = 0.13 Units/Acre.
- 4.) Net residential acreage (single family homes): 179.94 acres
- 5.) Summary of total site acreage of 434.33 acres:
 


a.) Lots for single family homes	179.94 acres
b.) Road Right-of-Way	26.29 acres
c.) Common Areas	224.06 acres
d.) Commercial Neighborhood	4.04 acres

SHEET 1 OF 7 PLAT DATE: 09/27/2007

**Donald F. Lee and Associates, Inc.**  
 SURVEYORS - ENGINEERS  
 140 Northwest Ridgewood Avenue, Lake City, Florida 32055  
 Phone: (386) 755-6166 FAX: (386) 755-6167

FILE NUMBER 20071202-335  
 FILED AND RECORDED IN THE OFFICIAL RECORDS  
 OF COLUMBIA COUNTY, FLORIDA  
 10/23, 2007 AT 3:30 O'CLOCK P.M.  
 RECORD VERIFIED  
**P. DEWITT CASON**  
 CLERK OF COURTS  
 COLUMBIA COUNTY, FLORIDA  
 BY: *[Signature]* D.C.

OFFICIAL RECORDS  
 BOOK 1134 PAGE 587

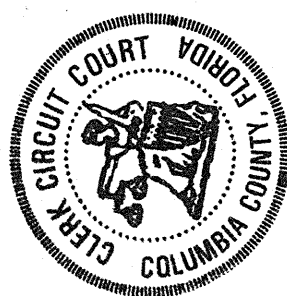

# OAKS OF LAKE CITY PHASE 1

A PLANNED RESIDENTIAL DEVELOPMENT  
IN SECTION 17 & 18, TOWNSHIP 5 SOUTH, RANGE 17 EAST  
COLUMBIA COUNTY, FLORIDA

### LEGEND & NOTES

- 1.)  <sup>PRM</sup> = P.R.M. set with brass cap stamped LB 7042 and date - 4" x 4" Concrete Monument.
- <sup>PCP</sup> = P.C.P. set - Nail with cap stamped LB 7042.
- 2.) □ = 4"x4" Concrete Monument set, LB 7042.
- 3.) ■ = Concrete P.R.M. found in place from previous subdivision phase, or other found monuments.
- 4.) Boundary based on instruction from client, monumentation found in place, parent tract description furnished by client, and a prior boundary survey by Bailey, Bishop & Lane.
- 5.) Bearings projected from State Plane Coordinates.
- 6.) Interior improvements or underground encroachments, if present, were not located with this survey.
- 7.) Survey closure precision exceeds the requirements of the Minimum Technical Standards for Land Surveying in Florida.
- 8.) Examination of the Flood Insurance Rate Maps (FIRM) for Columbia County shows that this development lies partly within Flood Zone "X", which according to said maps is outside of the 100 year flood plain, and partly within Flood Zone "A", which according to said maps is inside of the 100 year flood plain. (ref: Community Panel No. 120070 0225 B). The project engineers for the development have established 100 year flood zone elevations in those places on the plat designated as "Flood Prone Areas". The 100 year flood elevation is shown at each individual Flood Prone Area, and each area is delineated to show how it affects the lots and common areas. In addition, Minimum Floor Elevations (MFE) have been established for each residential lot (See MFE tabulation on sheet 3).
- 9.) Preliminary approval: October 19, 2006
- 10.) Water and Sewerage will be provided by individual lot owners. Subject to county approval.

NOTICE: This Plat, as recorded in its graphic form, is the official depiction of the subdivided lands described herein and will in no circumstances be supplanted in authority by any other graphic or digital form of the Plat. There may be additional restrictions that are not recorded on this Plat that may be found in the Public Records of this County.

NOTICE: All Platted utility easements shall provide that such easements shall also be easements for the construction, installation, maintenance, and operation of cable television services; provided, however, no such construction, installation, maintenance, and operation of cable television services shall interfere with the facilities and services of electric, telephone, gas, or other public utility. In the event that a cable television company damages the facilities of a public utility, it shall be solely responsible for the damages.

### ACCEPTANCE FOR MAINTENANCE

I HEREBY CERTIFY that the improvements have been constructed in an acceptable manner and in accordance with County specifications or that a performance bond or instrument in the amount of \$58,000. has been posted to assure completion of all required improvements and maintenance in case of default.

SIGNED: Angie Crowder DATE: 10/18/07  
Director of Public Works

### COMMISSION APPROVAL

SIGNED: E.W. Porter  
Chairman

DATE: 10/18/2007

### ATTEST:

P. Renwick Carson  
Clerk

### CLERK'S CERTIFICATE

THIS PLAT having been approved by the Columbia County Board of County Commissioners is accepted for files and recorded this 23 day of October 2007, in Plat Book 9, Page 46-52

### SIGNED:

P. Renwick Carson  
Clerk of Circuit Court

### DEDICATION

KNOW ALL MEN BY THESE PRESENTS that Oaks of Lake City, LLC, as Owner, has caused the lands hereon described to be surveyed, subdivided and platted to be known as OAKS OF LAKE CITY PHASE 1, and that all roads, streets, and easements for utilities as shown and/or depicted hereon, are hereby dedicated to the perpetual use of the public. That retention areas, stormwater basins and drainage easements as shown and/or depicted hereon are not dedicated to the public but will be privately owned and maintained by a private owner's association.

Signed, sealed and delivered in the presence of:

Jan C. Jackson  
Witness  
Print or type name

Nanci Nettles  
Witness  
Print or type name

James J. Warner  
Witness  
Print or type name

Allison K. Burkett  
Witness  
Print or type name

Bradley N. Dicks  
Bradley N. Dicks  
Oaks of Lake City, LLC  
Owner

Robin F. Sibley  
Print Name: Robin F. Sibley v.p.  
First Federal Savings Bank of Florida  
Mortgagee

### COUNTY ATTORNEY'S CERTIFICATE

I HEREBY CERTIFY that I have examined the foregoing Plat and that it complies with the Columbia County Subdivision Ordinance and Chapter 177 of the Florida Statutes.

SIGNED: Maria Jacobs DATE: 10/18/07  
County Attorney, Columbia County

### COUNTY SURVEYOR-CHAPTER 177 APPROVAL

KNOW ALL MEN BY THESE PRESENT, that the undersigned, being a licenced and registered Land Surveyor, as provided under Chapter 472, Florida Statutes and in good standing with the Board of Land Surveyors, does hereby certify on behalf of Columbia County, Florida on 10/18/2007 reviewed this Plat for conformity to Chapter 177, Florida Statutes, and said Plat meets all the requirements of said Chapter 177, as amended.

SIGNED: Chad Williams  
NAME: Chad Williams  
Florida Reg. Cert. No. 63144



### ENGINEER'S CERTIFICATE

I HEREBY CERTIFY that the proposed drainage system is sufficient with respect to the Columbia County Subdivision Regulations.


SIGNED: Chad Williams  
Chad Williams, P. E.  
Florida Reg.# 63144  
DATE: 10-19-07

DEVELOPER:  
Oaks of Lake City, LLC  
P.O. Box 2639  
Lake City, FL 32056  
Contact: Bradley N. Dicks  
386-752-8585

### ACKNOWLEDGMENT STATE OF FLORIDA COUNTY OF COLUMBIA

The foregoing dedication was acknowledged before me this 18 day of Oct, 2007, by Bradley N. Dicks, as owner. He is personally known to me or has produced as identification and (did / did not) take an oath.


SIGNED: Nanci Nettles  
Notary Public

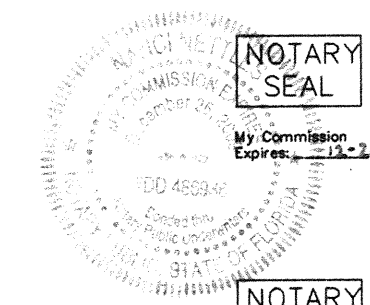

### ACKNOWLEDGMENT STATE OF FLORIDA COUNTY OF COLUMBIA

The foregoing dedication was acknowledged before me this 18 day of Oct, 2007, by James J. Warner as mortgagee. He is personally known to me or has produced as identification and (did / did not) take an oath.

SIGNED: James J. Warner  
Notary Public

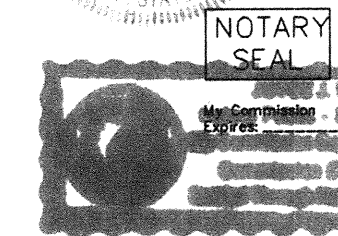


### SURVEYOR'S CERTIFICATE

I HEREBY CERTIFY this to be a true and correct representation of the lands surveyed and shown hereon, that the Survey was made under my responsible supervision, direction and control, that Permanent Reference Monuments have been set as shown and that survey data complies with the Columbia County Subdivision Ordinance and Chapter 177 of the Florida Statutes.

SIGNED: Timothy A. Delbene  
Timothy A. Delbene, P.L.S.  
Florida Registered Cert. No. 5594

DATE: 10/19/2007

SHEET 2 OF 7 PLAT DATE: 09/27/2007

 **Donald F. Lee and Associates, Inc.**  
SURVEYORS - ENGINEERS  
140 Northwest Ridgewood Avenue, Lake City, Florida 32055  
D F L Phone: (386) 755-6166 FAX: (386) 755-6167

OFFICIAL RECORDS  
BOOK 134 PAGE 588



# OAKS OF LAKE CITY PHASE 1


A PLANNED RESIDENTIAL DEVELOPMENT  
 IN SECTION 17 & 18, TOWNSHIP 5 SOUTH, RANGE 17 EAST  
 COLUMBIA COUNTY, FLORIDA

TOTAL ACREAGE  
 434.33 ACRES

DEVELOPER:  
 Oaks of Lake City, LLC  
 P.O. Box 2639  
 Lake City, FL 32056  
 Contact: Bradley N. Dicks  
 386-752-8585

DESCRIPTION:  
 BEGIN at the Northwest corner of Section 17, Township 5 South, Range 17 East, Columbia County, Florida and run North 87°21'02" East a distance of 1293.44 feet to a point on the Westerly Right-of-Way line of County Road 131; thence South 00°01'17" West along said Westerly Right-of-Way line a distance of 308.73 feet to the point of curve of a curve concave to the East having a radius of 22,958.24 feet and a central angle of 01°33'05"; thence Southerly along the arc of said curve, still being said Westerly Right-of-Way line, a distance of 621.61 feet to the point of tangency, thence South 01°31'48" East still along said Westerly Right-of-Way line a distance of 2067.76 feet; thence South 88°25'29" West a distance of 768.99 feet; thence South 01°35'38" East a distance of 659.33 feet; thence South 71°13'52" East a distance of 818.53 feet to a point on a curve concave to the West having a radius of 2824.65 feet and a central angle of 22°21'07"; thence Southwesterly along the arc of said curve, being also the Westerly Right-of-Way line of County Road 131, a distance of 1101.94 feet to the point of tangency, thence South 21°57'46" West still along said Westerly Right-of-Way line a distance of 314.44 feet to a point on the South line of Section 17; thence South 87°28'10" West along said South line of Section 17 a distance of 926.41 feet to the Southeast corner of Section 18; thence South 88°12'35" West along the South line of said Section 18 a distance of 1235.65 feet; thence North 25°39'12" East a distance of 242.75 feet; thence North 26°53'13" West a distance of 1022.88 feet; thence North 63°06'47" East a distance of 471.90 feet; thence South 71°53'13" East a distance of 42.43 feet; thence North 26°53'13" West a distance of 348.24 feet to the point of curve of a curve concave to the Southwest having a radius of 670.00 feet and a central angle of 42°53'04"; thence Northwesterly along the arc of said curve a distance of 501.48 feet to the point of tangency, thence North 69°46'17" West a distance of 1408.99 feet to the point of curve of a curve concave to the Northeast having a radius of 730.00 feet and a central angle of 66°37'15"; thence Northwesterly along the arc of said curve a distance of 848.81 feet to the point of tangency, thence North 03°09'03" West a distance of 1748.65 feet; thence North 48°11'32" West a distance of 42.40 feet; thence North 03°00'50" West a distance of 60.00 feet; thence North 86°45'59" East a distance of 120.00 feet; thence North 48°03'38" West a distance of 42.30 feet; thence North 02°53'14" West a distance of 113.08 feet; thence North 87°03'43" East a distance of 1273.11 feet; thence North 83°22'09" East a distance of 686.53 feet; thence North 56°41'15" East a distance of 117.79 feet to a point on the North line of Section 18; thence North 88°24'04" East along said North line of Section 18 a distance of 1318.26 feet to the POINT OF BEGINNING. Containing 434.33 acres, more or less.

OFFICIAL RECORDS  
 BOOK 134 PAGE 588

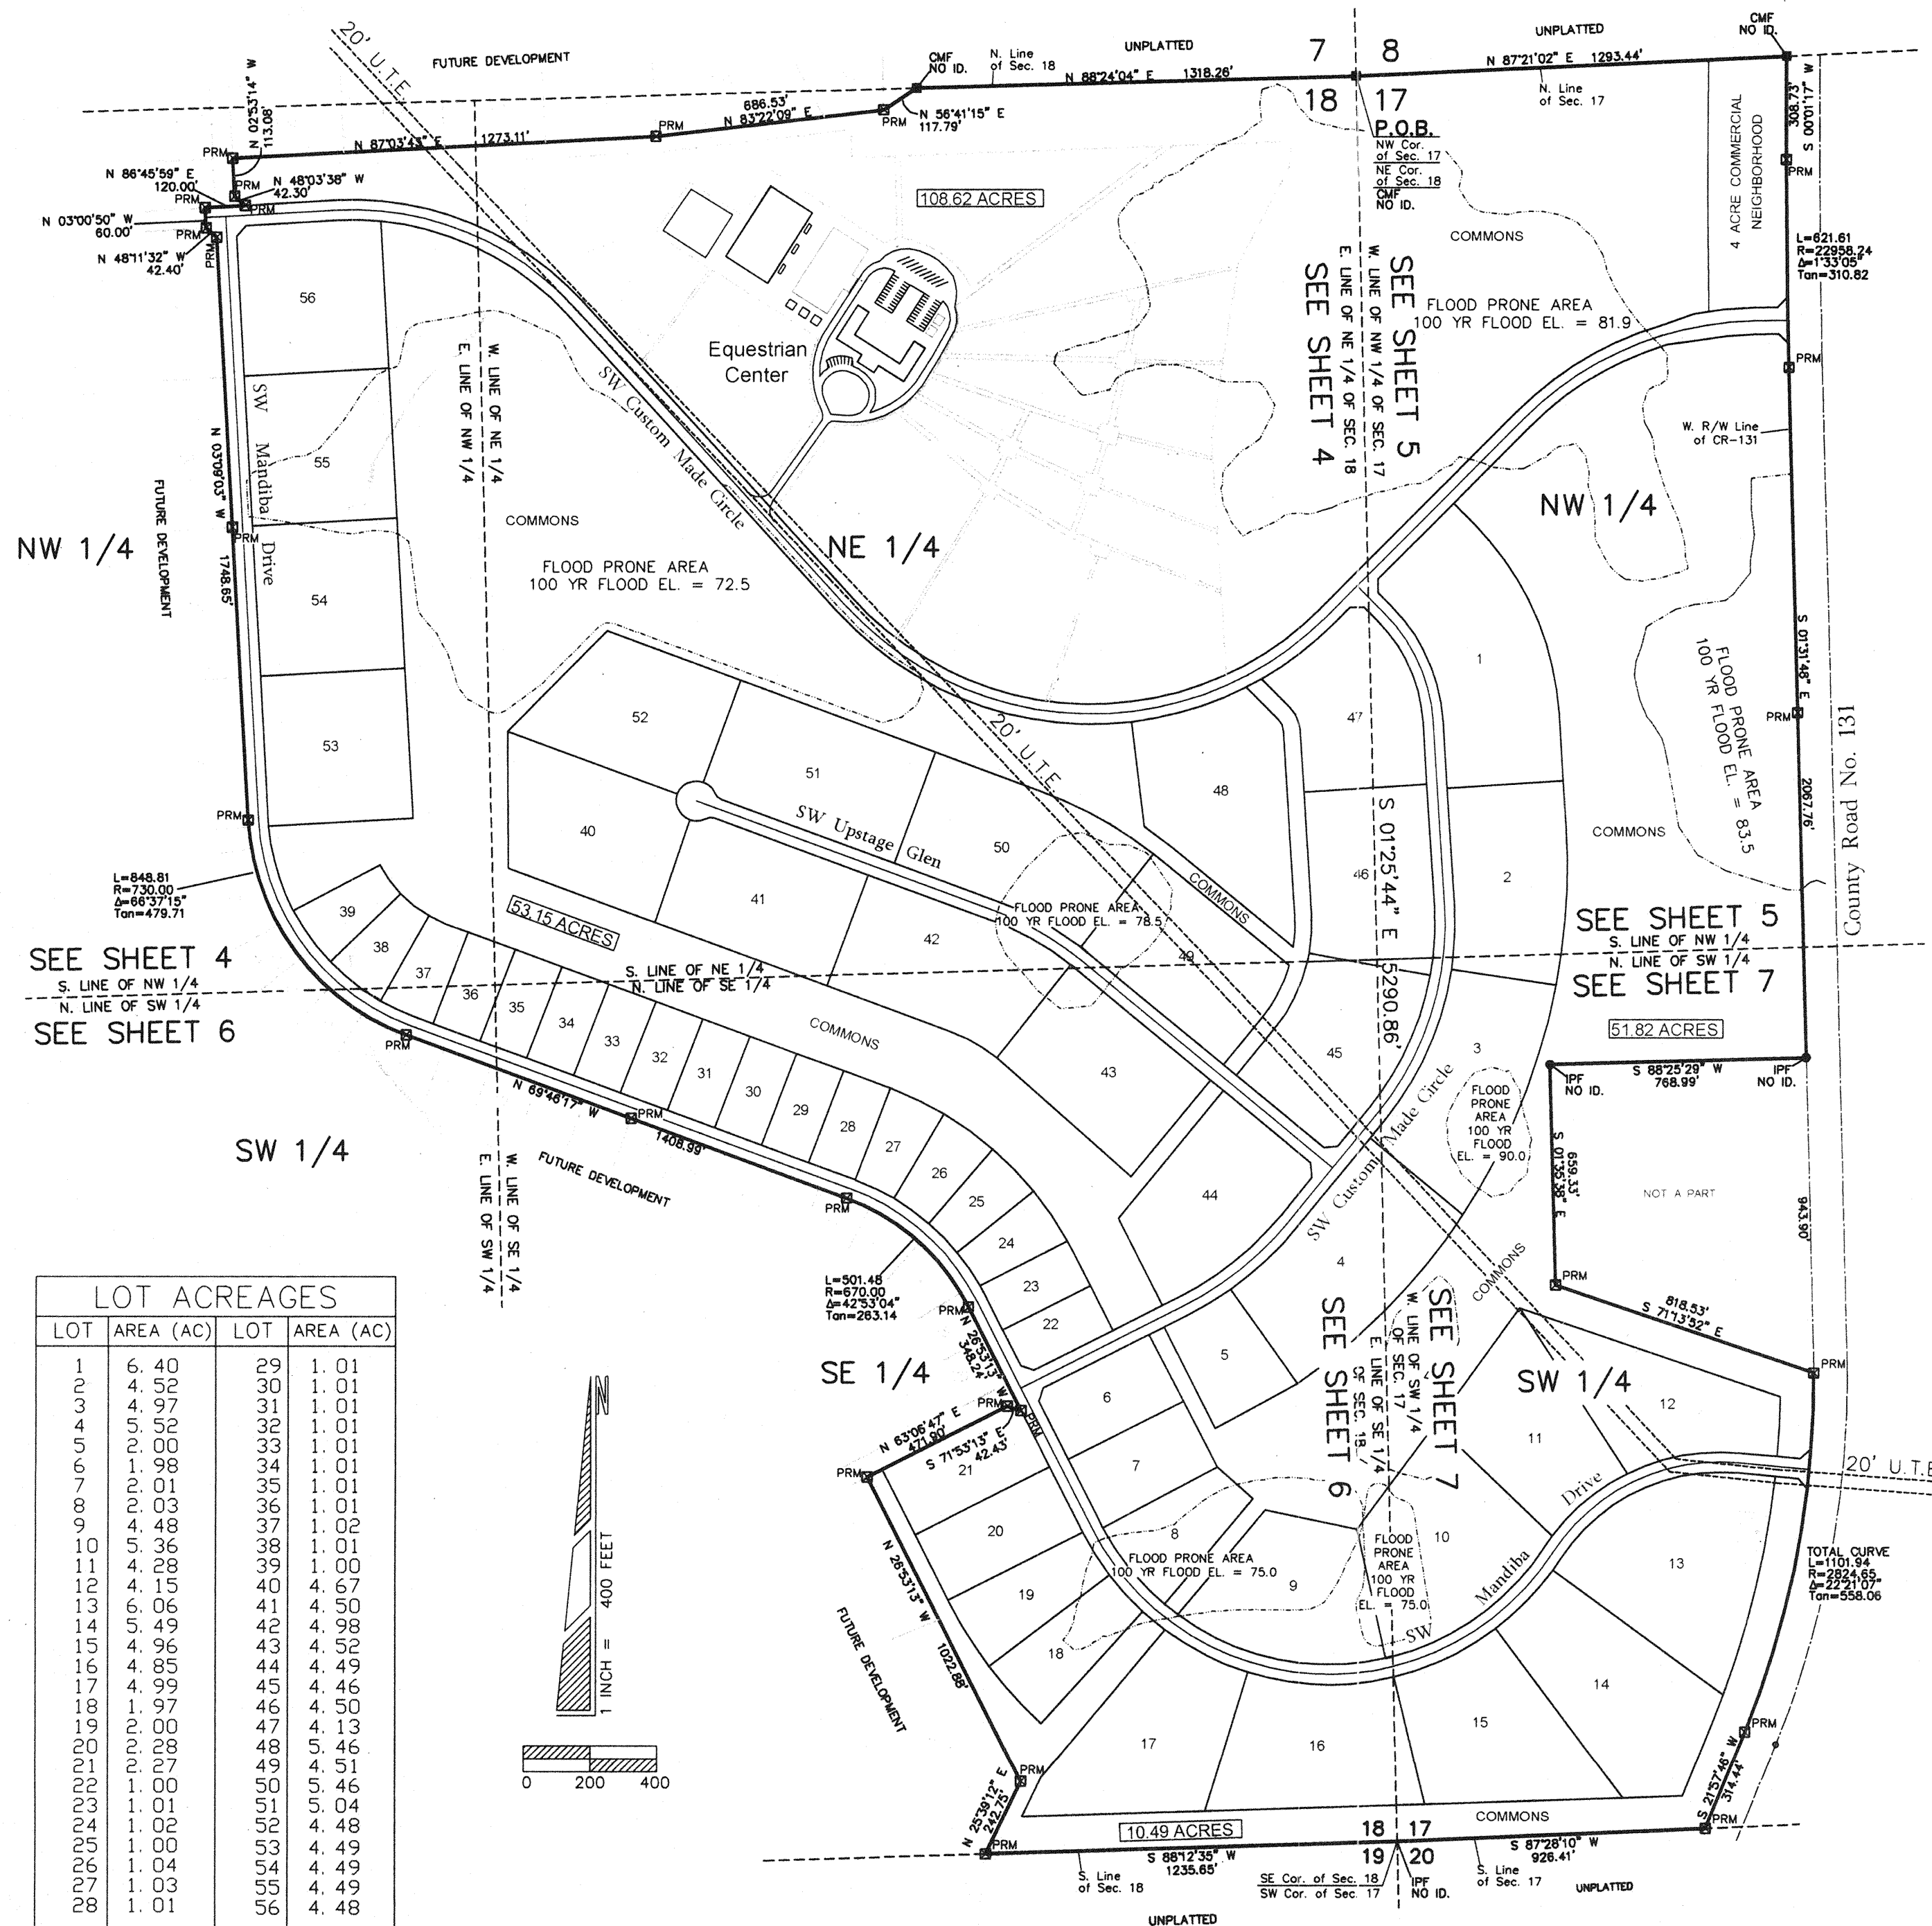

LOT	AREA (AC)	LOT	AREA (AC)
1	6.40	29	1.01
2	4.52	30	1.01
3	4.97	31	1.01
4	5.52	32	1.01
5	2.00	33	1.01
6	1.98	34	1.01
7	2.01	35	1.01
8	2.03	36	1.01
9	4.48	37	1.02
10	5.36	38	1.01
11	4.28	39	1.00
12	4.15	40	4.67
13	6.06	41	4.50
14	5.49	42	4.98
15	4.96	43	4.52
16	4.85	44	4.49
17	4.99	45	4.46
18	1.97	46	4.50
19	2.00	47	4.13
20	2.28	48	5.46
21	2.27	49	4.51
22	1.00	50	5.46
23	1.01	51	5.04
24	1.02	52	4.48
25	1.00	53	4.49
26	1.04	54	4.49
27	1.03	55	4.49
28	1.01	56	4.48

LOT#	M.F.E.	LOT#	M.F.E.
1	88	29	89
2	93	30	87
3	92	31	83
4	92	32	82
5	88	33	84
6	88	34	85
7	79	35	85
8	77	36	84
9	77	37	80
10	77	38	77
11	77	39	77
12	89	40	77
13	85	41	75
14	86	42	81
15	88	43	81
16	89	44	94
17	78	45	94
18	77	46	88
19	77	47	86
20	78	48	83
21	85	49	81
22	95	50	81
23	92	51	75
24	90	52	75
25	88	53	80
26	86	54	75
27	87	55	75
28	90	56	77

CMF=CONCRETE MONUMENT FOUND	SEC.=SECTION
CMSS=CONCRETE MONUMENT SET	RGE.=RANGE
IPF=IRON PIPE FOUND	TWP.=TOWNSHIP
IPSS=IRON PIPE SET	COR.=CORNER
PLS=PROFESSIONAL LAND SURVEYOR	NE=NORTHEAST
P.S.M.=PROFESSIONAL SURVEYOR & MAPPER	NW=NORTHWEST
R/W=RIGHT-OF-WAY	SW=SOUTHWEST
S=CENTER LINE	SE=SOUTHEAST
E=PROPERTY LINE	LB=LICENSED BUSINESS
IRC=IRON REBAR & CAP	P.O.B.=POINT OF BEGINNING
R=RADIUS OF CURVE	Δ=DELTA ANGLE, CENTRAL ANGLE
L=LENGTH OF CURVE	(F)=FIELD MEASUREMENTS
(P)=PLAT MEASUREMENTS	(D)=DEED MEASUREMENTS
NO ID=NO IDENTIFICATION	FD=FOUND
U.T.E.=UNDERGROUND TELEPHONE EASEMENT	M.F.E.=MINIMUM FLOOR ELEVATION


SHEET 3 OF 7 PLAT DATE: 09/27/2007

**Donald F. Lee and Associates, Inc.**  
 SURVEYORS - ENGINEERS  
 140 Northwest Ridgewood Avenue, Lake City, Florida 32055  
 Phone: (386) 755-6166 FAX: (386) 755-6167

**LEGEND**  
 CMF=CONCRETE MONUMENT FOUND  
 PLS=PROFESSIONAL LAND SURVEYOR  
 R=RADIUS OF CURVE  
 L=LENGTH OF CURVE  
 NO ID=NO IDENTIFICATION  
 SEC.=SECTION  
 P.O.B.=POINT OF BEGINNING  
 Δ=DELTA ANGLE, CENTRAL ANGLE

**DEVELOPER:**  
 Oaks of Lake City, LLC  
 P.O. Box 2639  
 Lake City, FL 32056  
 Contact: Bradley N. Dicks  
 386-752-8585

OFFICIAL RECORDS  
 BOOK 139 PAGE 588

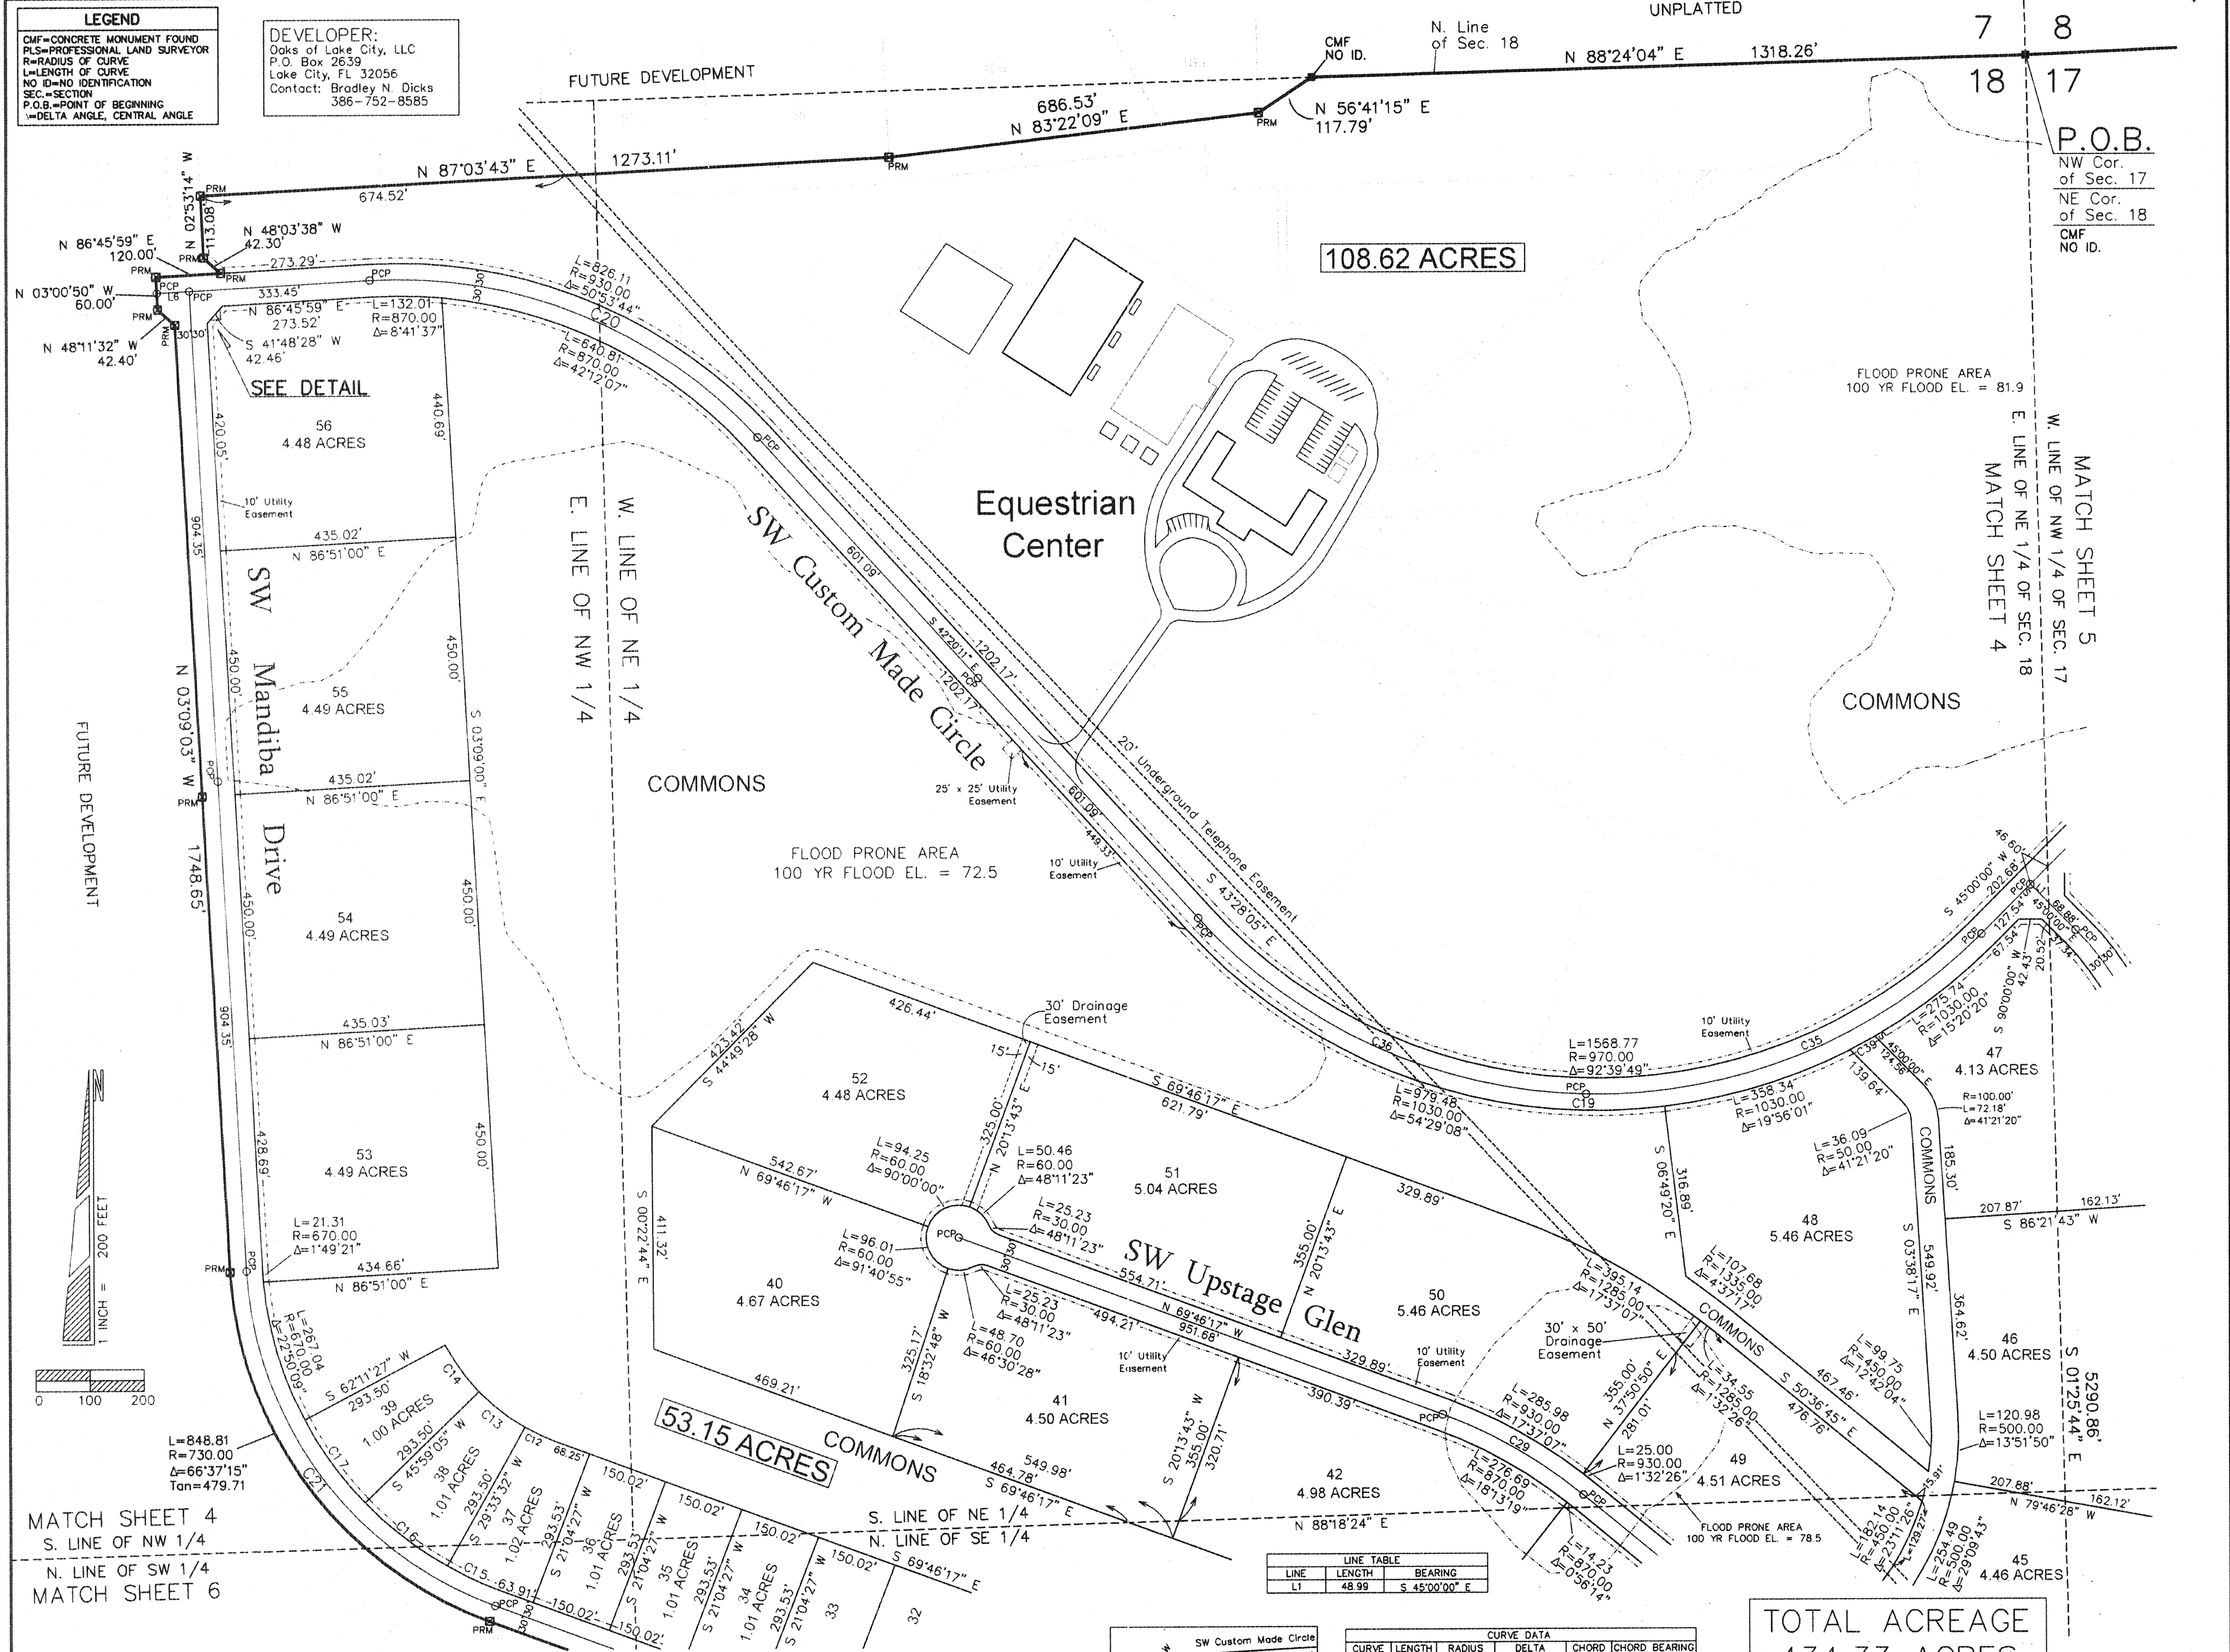

**LINE TABLE**

LINE	LENGTH	BEARING
LI	48.99	S 45°00'00" E


**CURVE DATA**

CURVE	LENGTH	RADIUS	DELTA	CHORD	CHORD BEARING
C12	61.33'	376.50'	9°19'57"	61.26'	S 65°06'26" E
C13	107.94'	376.50'	16°25'33"	107.57'	S 52°13'41" E
C14	106.49'	376.50'	16°12'21"	106.14'	S 35°54'44" E
C15	109.11'	670.00'	9°19'50"	108.99'	S 65°06'23" E
C16	192.08'	670.00'	16°25'33"	191.42'	S 52°13'41" E
C17	189.51'	670.00'	16°12'21"	188.88'	S 35°54'44" E
C19	808.64'	1000.00'	48°19'54"	786.79'	S 85°30'08" E
C20	799.49'	900.00'	50°53'50"	773.48'	N 67°47'06" W
C21	613.82'	700.00'	86°37'14"	768.84'	S 38°27'40" E
C29	300.92'	900.00'	19°09'33"	299.55'	N 60°11'31" W
C35	808.64'	1000.00'	46°19'54"	786.79'	N 88°09'57" E
C36	808.64'	1000.00'	46°19'54"	786.79'	S 85°30'08" E
C39	52.23'	1030.00'	2°54'20"	52.23'	N 61°47'30" E

**TOTAL ACREAGE**  
 434.33 ACRES

SHEET 4 OF 7 PLAT DATE: 09/27/2007

**OAKS OF LAKE CITY PHASE 1**  
 A PLANNED RESIDENTIAL DEVELOPMENT  
 IN SECTION 17 & 18, TOWNSHIP 5 SOUTH, RANGE 17 EAST  
 COLUMBIA COUNTY, FLORIDA

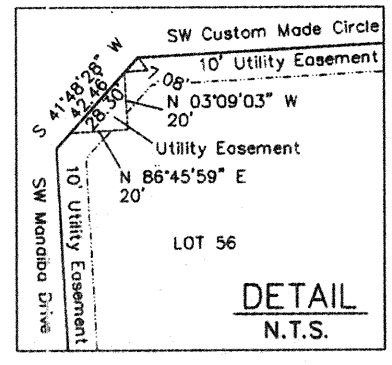



**Donald F. Lee and Associates, Inc.**  
 SURVEYORS — ENGINEERS  
 140 Northwest Ridgewood Avenue, Lake City, Florida 32055  
 Phone: (386) 755-6166 FAX: (386) 755-6167



# OAKS OF LAKE CITY PHASE 1


A PLANNED RESIDENTIAL DEVELOPMENT  
IN SECTION 17 & 18, TOWNSHIP 5 SOUTH, RANGE 17 EAST  
COLUMBIA COUNTY, FLORIDA

OFFICIAL RECORDS  
BOOK 134 PAGE 588

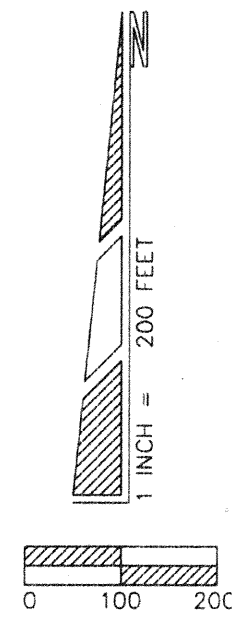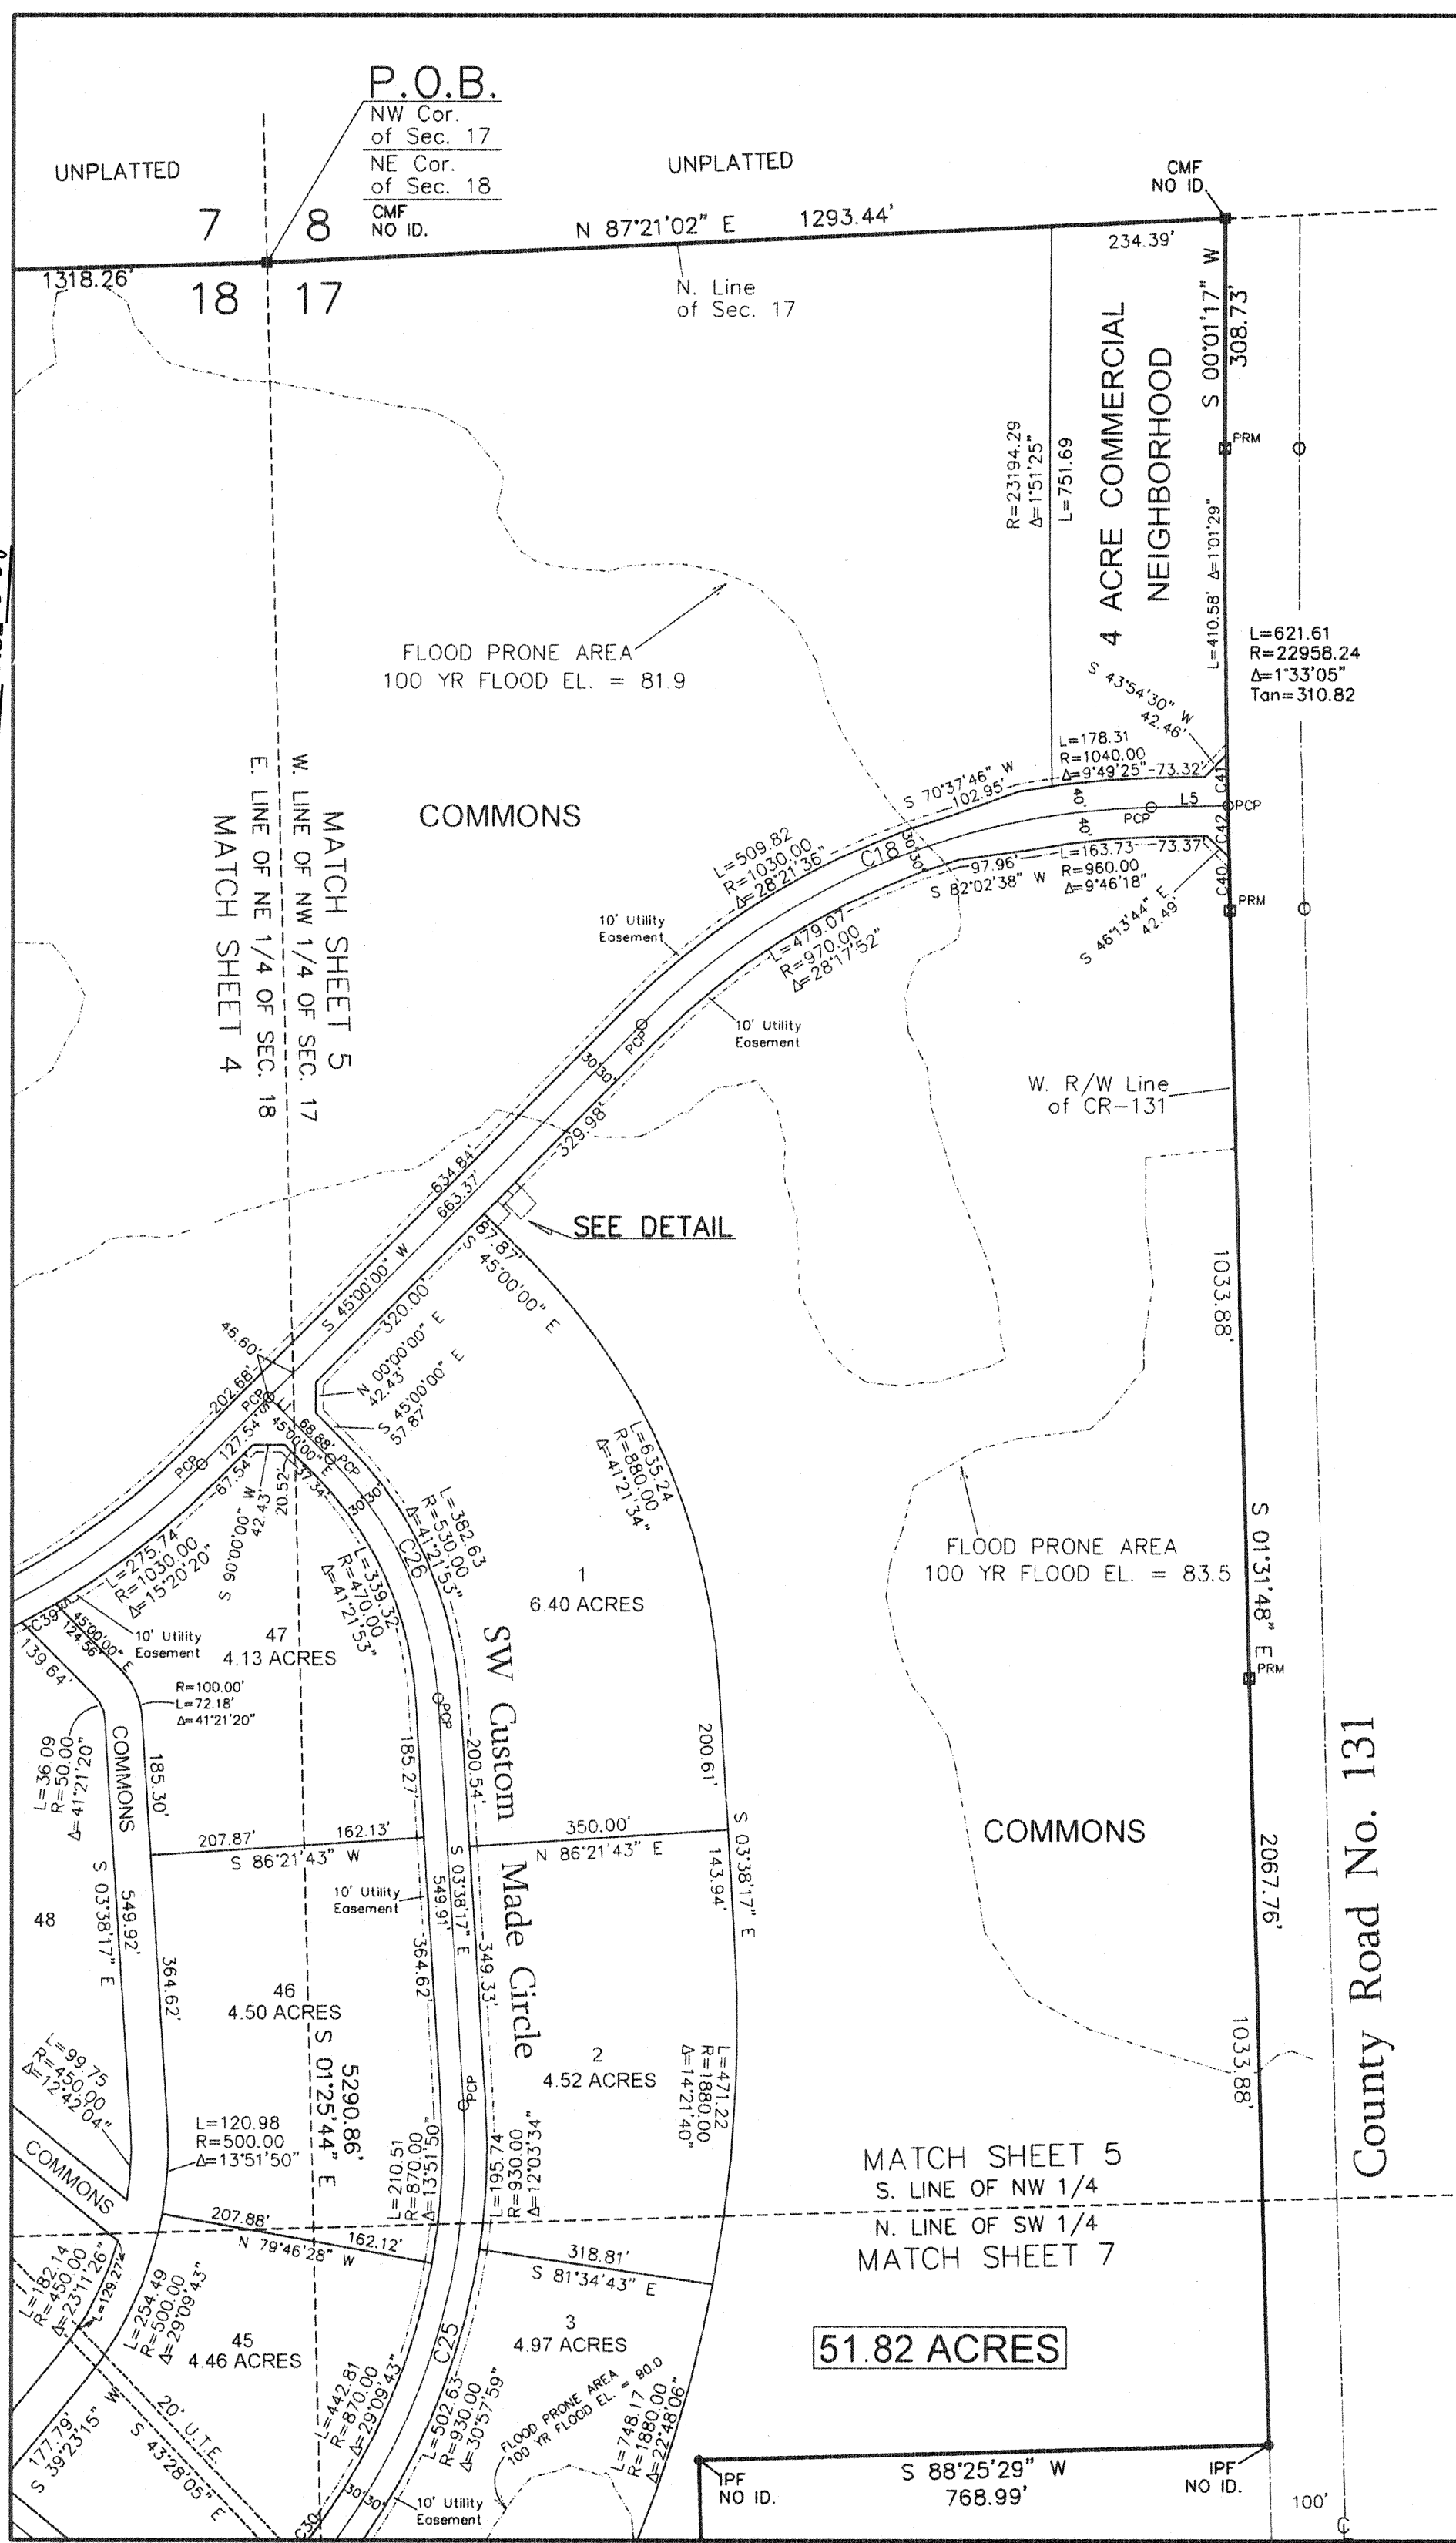

TOTAL ACREAGE  
434.33 ACRES

DEVELOPER:  
Oaks of Lake City, LLC  
P.O. Box 2639  
Lake City, FL 32056  
Contact: Bradley N. Dicks  
386-752-8585

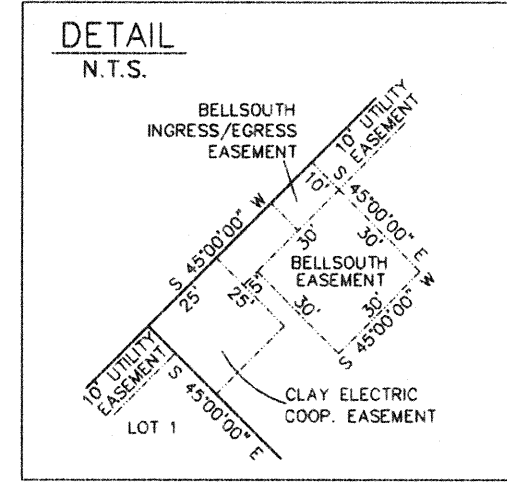

**LEGEND**

CMF=CONCRETE MONUMENT FOUND	SEC.=SECTION
CMS=CONCRETE MONUMENT SET	RGE.=RANGE
IPF=IRON PIPE FOUND	TWP.=TOWNSHIP
IPS=IRON PIPE SET	COR.=CORNER
PLS=PROFESSIONAL LAND SURVEYOR	NE=NORTHEAST
P.S.M.=PROFESSIONAL SURVEYOR & MAPPER	NW=NORTHWEST
R/W=RIGHT-OF-WAY	SE=SOUTHEAST
C=CENTER LINE	LB=LICENSED BUSINESS
#=PROPERTY LINE	P.O.B.=POINT OF BEGINNING
IR=IRON REBAR & CAP	Δ=DELTA ANGLE, CENTRAL ANGLE
R=RADIUS OF CURVE	(F)=FIELD MEASUREMENTS
L=LENGTH OF CURVE	(D)=DEED MEASUREMENTS
(P)=PLAT MEASUREMENTS	FD=FOUND
NO ID=NO IDENTIFICATION	
U.T.E.=UNDERGROUND TELEPHONE EASEMENT	

CURVE DATA					
CURVE	LENGTH	RADIUS	DELTA	CHORD	CHORD BEARING
C1	41.77'	1023.50'	2'20'18"	41.77'	N 28°03'22" W
C2	181.42'	1023.50'	10°09'21"	181.18'	N 34°18'12" W
C3	175.58'	1023.50'	9°49'45"	175.37'	N 44°17'45" W
C4	180.98'	1023.50'	10°07'53"	180.74'	N 54°16'33" W
C5	176.92'	1023.50'	9°54'14"	176.70'	N 64°17'37" W
C6	9.40'	1023.50'	0°31'34"	9.40'	N 69°30'31" W
C7	41.78'	730.00'	3°16'46"	41.78'	N 28°31'36" W
C8	120.27'	730.00'	9°26'24"	120.14'	N 34°53'11" W
C9	122.36'	730.00'	9°36'14"	122.22'	N 44°24'30" W
C10	129.08'	730.00'	10°07'53"	128.91'	N 54°16'33" W
C11	127.82'	730.00'	10°01'57"	127.66'	N 64°21'28" W
C12	61.33'	376.50'	9°19'57"	61.26'	S 65°06'26" E
C13	107.94'	376.50'	16°25'33"	107.57'	S 52°13'41" E
C14	106.49'	376.50'	16°12'21"	106.14'	S 35°54'44" E
C15	109.11'	670.00'	9°19'50"	108.99'	S 65°06'23" E
C16	192.08'	670.00'	16°25'33"	191.42'	S 52°13'41" E
C17	189.51'	670.00'	16°12'21"	188.88'	S 35°54'44" E
C18	765.46'	1000.00'	43°51'28"	746.91'	S 66°55'44" W
C19	808.64'	1000.00'	46°19'54"	786.79'	S 65°30'08" E
C20	799.49'	900.00'	50°53'50"	773.46'	N 67°47'06" W
C21	813.93'	700.00'	66°37'14"	768.84'	S 36°27'40" E
C22	523.93'	700.00'	42°53'04"	511.79'	N 48°19'45" W
C23	652.28'	600.00'	62°17'19"	620.63'	S 64°08'40" W
C24	414.07'	1000.00'	23°43'29"	411.12'	N 51°15'00" E
C25	675.85'	900.00'	43°01'33"	660.08'	N 17°52'29" E
C26	360.98'	500.00'	41°21'53"	353.19'	N 24°19'03" W
C27	838.55'	800.00'	60°03'23"	800.68'	S 56°54'55" E
C28	601.15'	800.00'	43°03'15"	587.11'	N 54°31'38" E
C29	300.95'	900.00'	19°09'33"	299.55'	N 60°11'31" W
C30	55.43'	870.00'	3°39'01"	55.42'	N 37°33'45" E
C31	18.84'	473.19'	2°16'53"	18.84'	S 38°47'16" W
C32	22.38'	770.00'	1°39'54"	22.38'	N 76°23'27" E
C33	237.40'	800.00'	17°00'08"	236.53'	N 84°33'20" E
C34	808.64'	1000.00'	46°19'54"	786.79'	N 68°09'57" E
C35	808.64'	1000.00'	46°19'54"	786.79'	S 65°30'08" E
C36	808.64'	1000.00'	46°19'54"	786.79'	S 65°30'08" E
C37	50.04'	770.00'	3°43'23"	50.03'	S 51°58'26" E
C38	85.57'	830.00'	5°54'25"	85.53'	S 50°36'46" E
C39	52.23'	1030.00'	2°54'20"	52.23'	N 61°47'30" E
C40	71.03'	22958.24'	0°10'38"	71.03'	S 01°26'29" E
C41	70.00'	22958.24'	0°10'29"	70.00'	S 01°05'27" E
C42	70.00'	22958.24'	0°10'29"	70.00'	S 01°15'56" E

**LINE TABLE**

LINE	LENGTH	BEARING
L1	48.99	S 45°00'00" E
L2	51.08	N 39°23'15" E
L3	16.12	N 39°23'15" E
L4	44.12	S 50°36'45" E
L5	103.31	N 88°51'28" E
L6	59.93	N 86°45'59" E

SHEET 5 OF 7 PLAT DATE: 09/27/2007

**Donald F. Lee and Associates, Inc.**  
SURVEYORS — ENGINEERS  
140 Northwest Ridgewood Avenue, Lake City, Florida 32055  
Phone: (386) 755-6166 FAX: (386) 755-6167



MATCH SHEET 4  
S. LINE OF NW 1/4  
N. LINE OF SW 1/4  
MATCH SHEET 6


LINE	LENGTH	BEARING
L1	48.99	S 45°00'00" E
L2	51.08	N 39°23'15" E
L3	16.12	N 39°23'15" E
L4	44.12	S 50°36'45" E
L5	103.31	N 88°51'28" E
L6	59.93	N 86°45'59" E

CURVE DATA					
CURVE	LENGTH	RADIUS	DELTA	CHORD	CHORD BEARING
C1	41.77'	1023.50'	2°20'18"	41.77'	N 28°03'22" W
C2	181.42'	1023.50'	10°09'21"	181.18'	N 34°18'12" W
C3	175.58'	1023.50'	9°49'45"	175.37'	N 44°17'45" W
C4	180.98'	1023.50'	10°07'53"	180.74'	N 54°16'33" W
C5	176.92'	1023.50'	9°54'14"	176.70'	N 64°17'37" W
C6	9.40'	1023.50'	0°31'34"	9.40'	N 69°30'31" W
C7	41.78'	730.00'	3°16'46"	41.78'	N 28°31'36" W
C8	120.27'	730.00'	9°26'24"	120.14'	N 34°53'11" W
C9	122.36'	730.00'	9°36'14"	122.22'	N 44°24'30" W
C10	129.08'	730.00'	10°07'53"	128.91'	N 54°16'33" W
C11	127.82'	730.00'	10°01'57"	127.66'	N 64°21'28" W
C12	61.33'	376.50'	9°19'57"	61.26'	S 65°06'26" E
C13	107.94'	376.50'	16°25'33"	107.57'	S 52°13'41" E
C14	106.49'	376.50'	16°12'21"	106.14'	S 35°54'44" E
C15	109.11'	670.00'	9°19'50"	108.99'	S 65°06'23" E
C16	192.08'	670.00'	16°25'33"	191.42'	S 52°13'41" E
C17	189.51'	670.00'	16°12'21"	188.88'	S 35°54'44" E
C18	765.46'	1000.00'	43°51'28"	746.91'	S 66°55'44" W
C19	808.64'	1000.00'	46°19'54"	786.79'	S 65°30'08" E
C20	799.49'	900.00'	50°53'50"	773.46'	N 67°47'06" W
C21	813.93'	700.00'	66°37'14"	768.84'	S 36°27'40" E
C22	523.93'	700.00'	42°53'04"	511.79'	N 48°19'45" W
C23	652.28'	600.00'	62°17'19"	620.63'	S 64°08'40" W
C24	414.07'	1000.00'	23°43'29"	411.12'	N 51°15'00" E
C25	675.85'	900.00'	43°01'33"	660.08'	N 17°52'29" E
C26	360.98'	500.00'	41°21'53"	353.19'	N 24°19'03" W
C27	838.55'	800.00'	60°03'23"	800.68'	S 56°54'55" E
C28	601.15'	800.00'	43°03'15"	587.11'	N 54°31'38" E
C29	300.95'	900.00'	19°09'33"	299.55'	N 60°11'31" W
C30	55.43'	870.00'	3°39'01"	55.42'	N 37°33'45" E
C31	18.84'	473.19'	2°16'53"	18.84'	S 38°47'16" W
C32	22.38'	770.00'	1°39'54"	22.38'	N 76°23'27" E
C33	1.56'	830.00'	0°06'26"	1.56'	N 76°27'36" E
C34	237.40'	800.00'	17°00'08"	236.53'	N 84°33'20" E
C35	808.64'	1000.00'	46°19'54"	786.79'	N 68°09'57" E
C36	808.64'	1000.00'	46°19'54"	786.79'	S 65°30'08" E
C37	50.04'	770.00'	3°43'23"	50.03'	S 51°58'26" E
C38	85.57'	830.00'	5°54'25"	85.53'	S 50°36'46" E
C39	52.23'	1030.00'	2°54'20"	52.23'	N 61°47'30" E
C40	71.03'	22958.24'	0°10'38"	71.03'	S 01°26'29" E
C41	70.00'	22958.24'	0°10'29"	70.00'	S 01°05'27" E
C42	70.00'	22958.24'	0°10'29"	70.00'	S 01°15'56" E

TOTAL ACREAGE  
434.33 ACRES

DEVELOPER:  
Oaks of Lake City, LLC  
P.O. Box 2639  
Lake City, FL 32056  
Contact: Bradley N. Dicks  
386-752-8585

LEGEND	
CMF=CONCRETE MONUMENT FOUND	SEC.=SECTION
CMS=CONCRETE MONUMENT SET	RGE.=RANGE
IPF=IRON PIPE FOUND	TWP.=TOWNSHIP
IPS=IRON PIPE SET	COR.=CORNER
PLS=PROFESSIONAL LAND SURVEYOR	NE=NORTHEAST
P.S.M.=PROFESSIONAL SURVEYOR & MAPPER	NW=NORTHWEST
R/W=RIGHT-OF-WAY	SE=SOUTHEAST
C=CENTER LINE	SW=SOUTHWEST
E=PROPERTY LINE	LB=LICENSED BUSINESS
IRC=IRON REBAR & CAP	P.O.B.=POINT OF BEGINNING
R=RAILROAD	Δ=DELTA ANGLE, CENTRAL ANGLE
L=LENGTH OF CURVE	(F)=FIELD MEASUREMENTS
(P)=PLAT MEASUREMENTS	(D)=DEED MEASUREMENTS
NO ID=NO IDENTIFICATION	FD.=FOUND
U.T.E.=UNDERGROUND TELEPHONE EASEMENT	

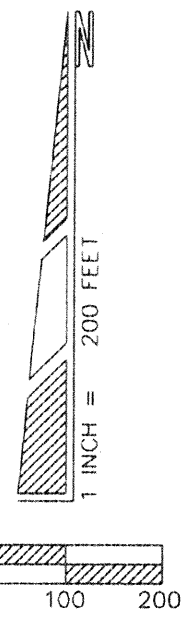

OFFICIAL RECORDS  
BOOK 1134 PAGE 588


# OAKS OF LAKE CITY PHASE 1

A PLANNED RESIDENTIAL DEVELOPMENT  
IN SECTION 17 & 18, TOWNSHIP 5 SOUTH, RANGE 17 EAST  
COLUMBIA COUNTY, FLORIDA

**Donald F. Lee and Associates, Inc.**  
SURVEYORS - ENGINEERS  
140 Northwest Ridgewood Avenue, Lake City, Florida 32055  
Phone: (386) 755-6166 FAX: (386) 755-6167

SHEET 6 OF 7


SE Cor. of Sec. 18  
SW Cor. of Sec. 17  
NO ID.  
PLAT DATE: 09/27/2007

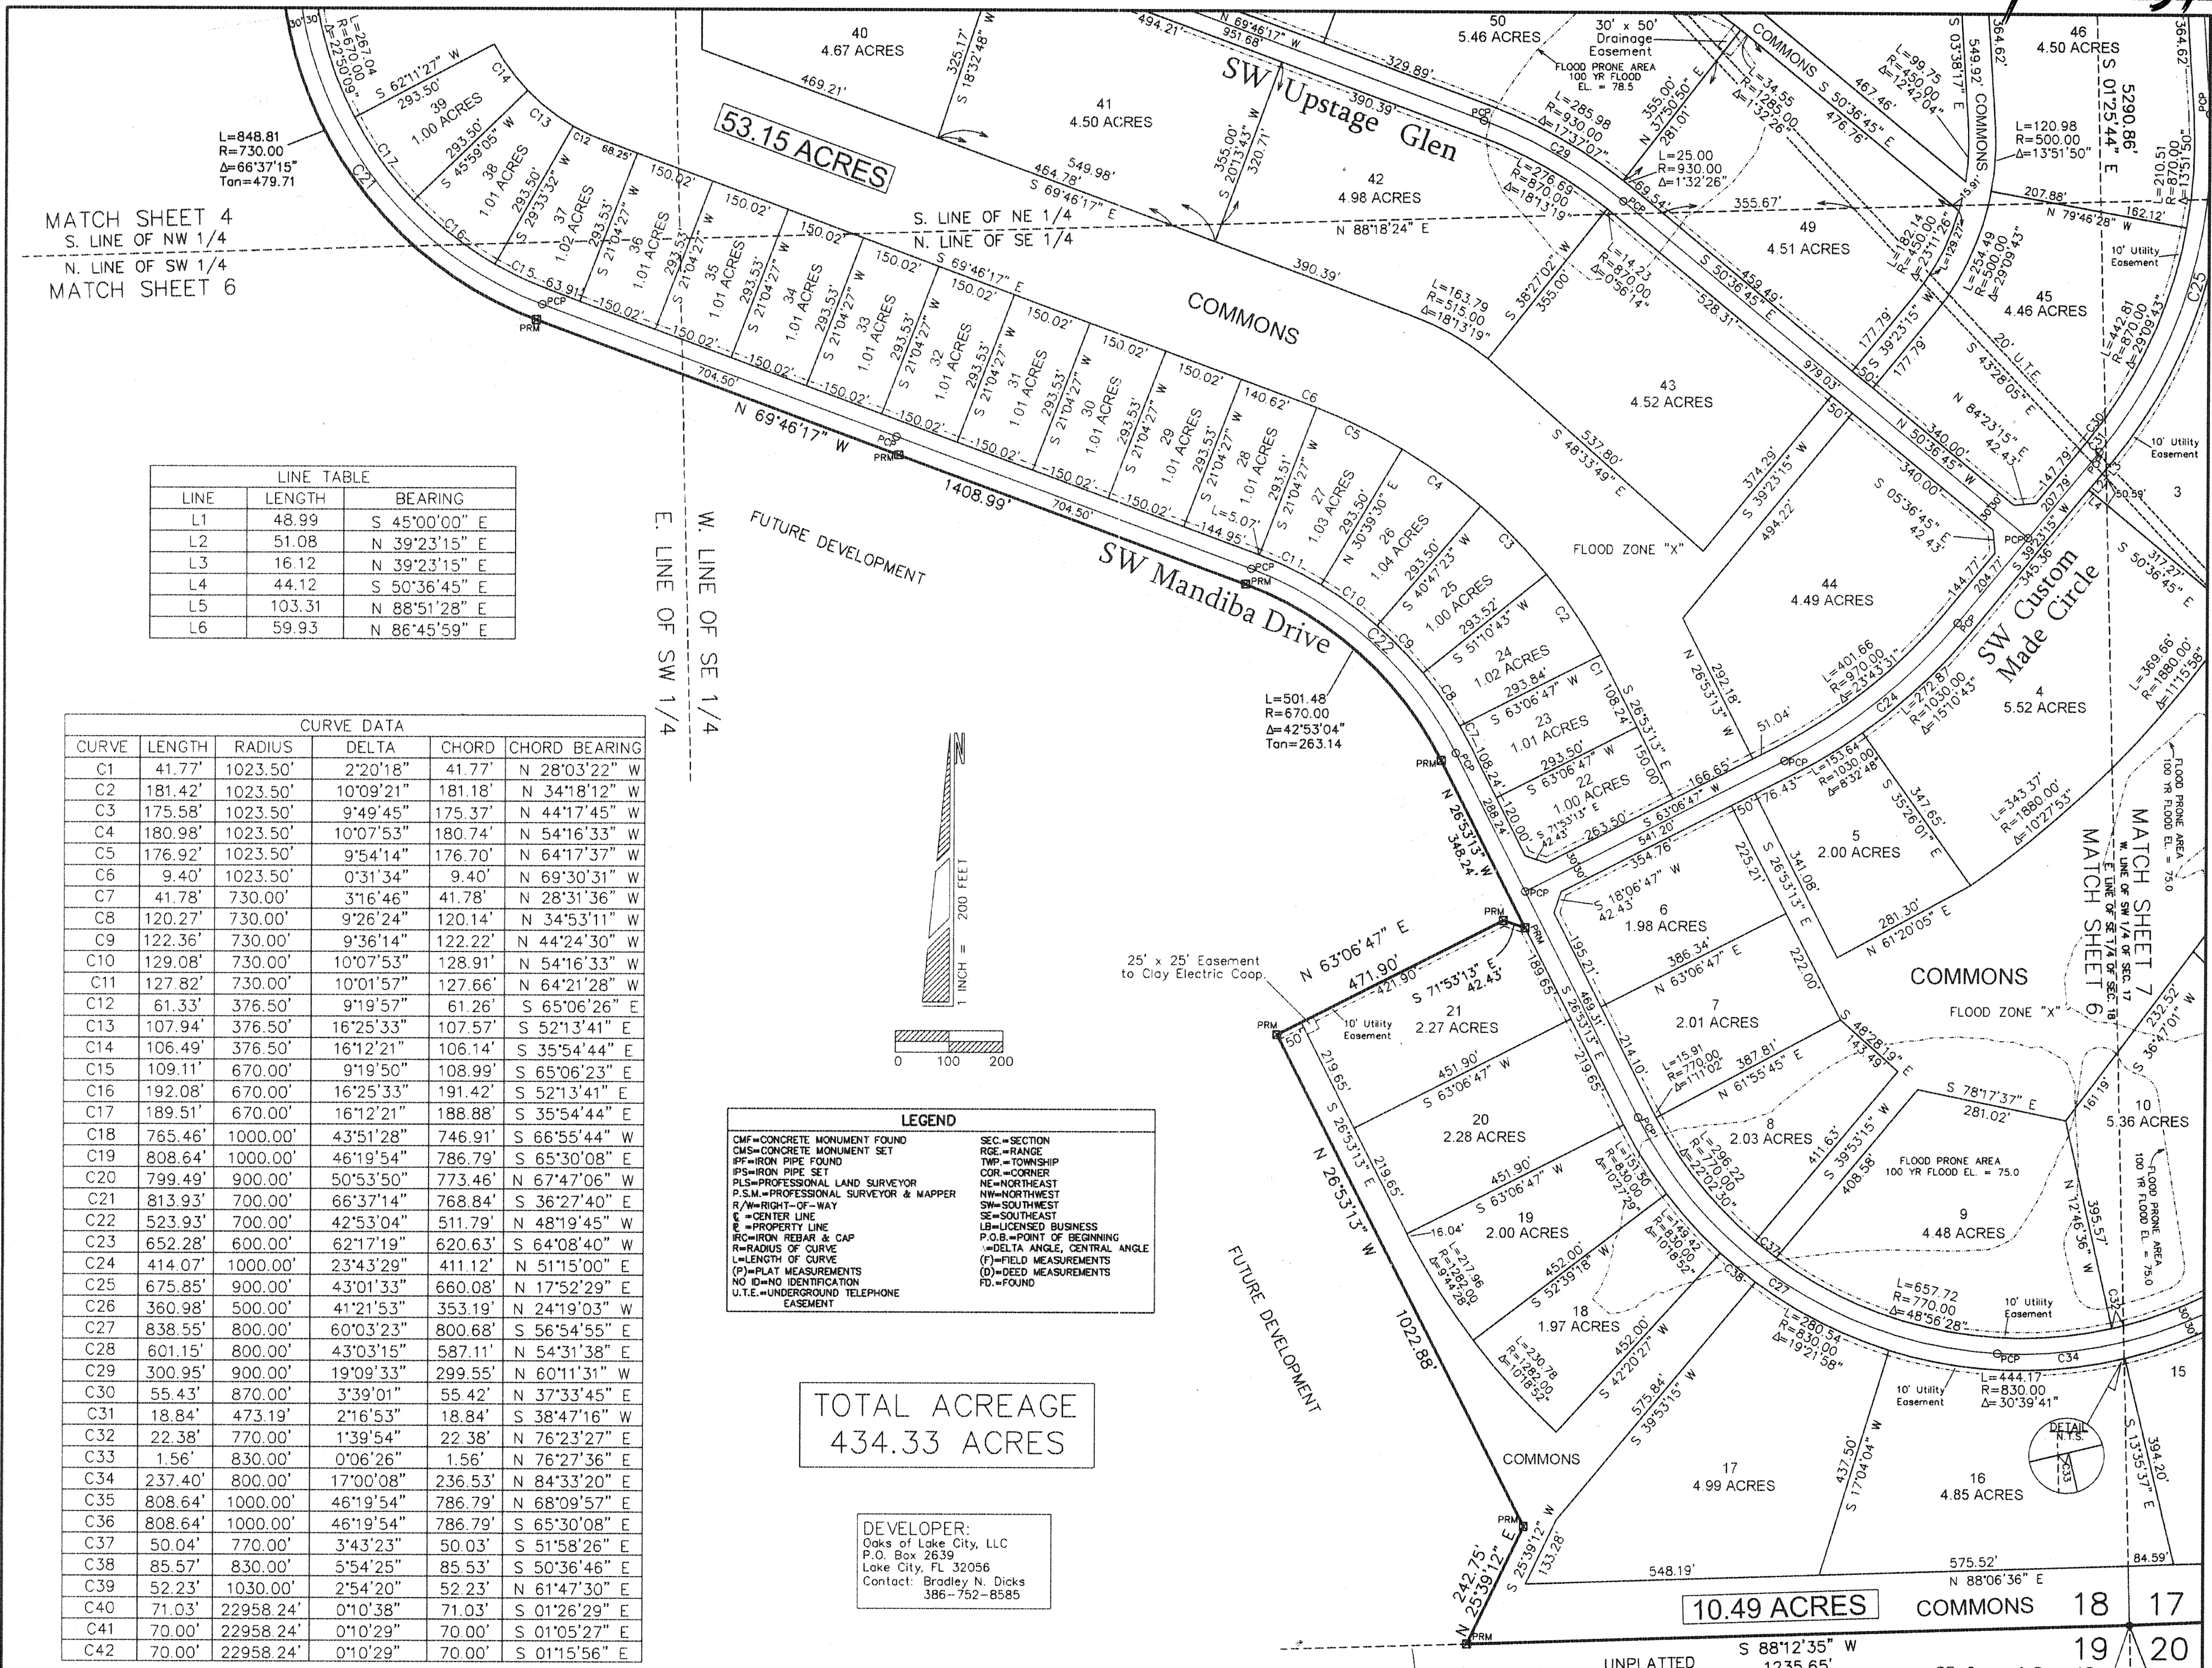




# OAKS OF LAKE CITY PHASE 1

A PLANNED RESIDENTIAL DEVELOPMENT  
IN SECTION 17 & 18, TOWNSHIP 5 SOUTH, RANGE 17 EAST  
COLUMBIA COUNTY, FLORIDA

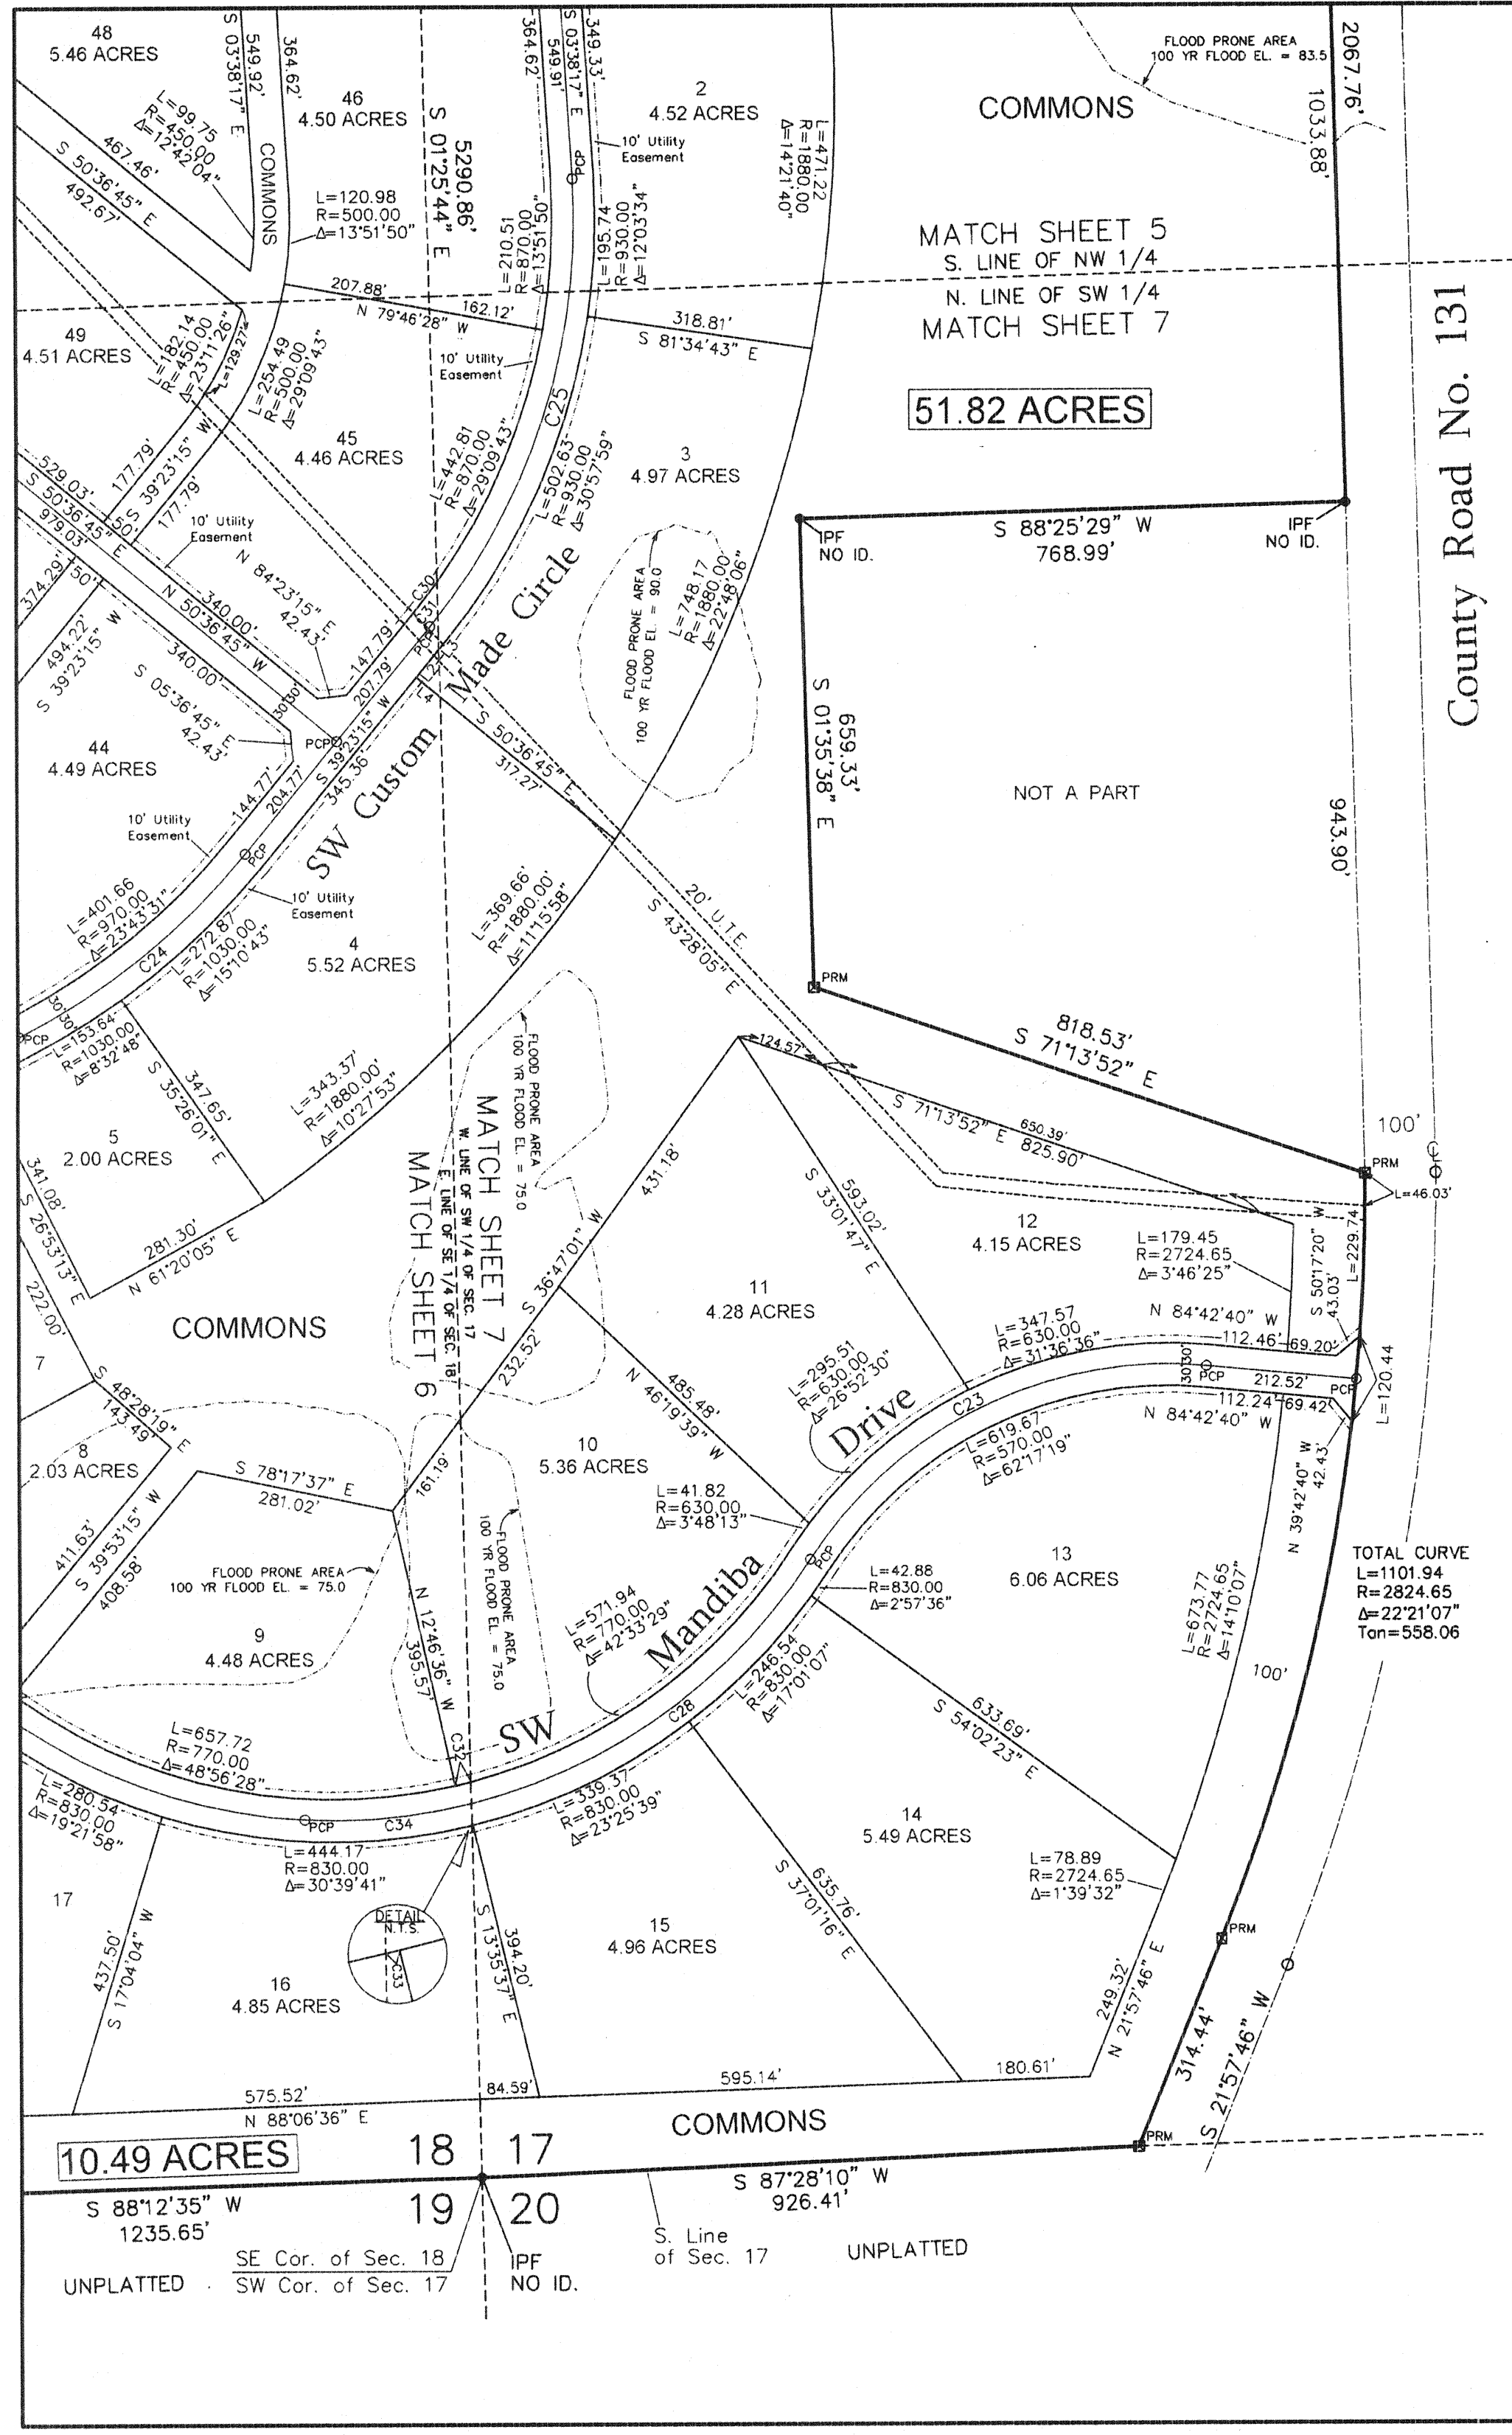

CURVE DATA					
CURVE	LENGTH	RADIUS	DELTA	CHORD	CHORD BEARING
C1	41.77'	1023.50'	2'20'18"	41.77'	N 28'03'22" W
C2	181.42'	1023.50'	10'09'21"	181.18'	N 34'18'12" W
C3	175.58'	1023.50'	9'49'45"	175.37'	N 44'17'45" W
C4	180.98'	1023.50'	10'07'53"	180.74'	N 54'16'33" W
C5	176.92'	1023.50'	9'54'14"	176.70'	N 64'17'37" W
C6	9.40'	1023.50'	0'31'34"	9.40'	N 69'30'31" W
C7	41.78'	730.00'	3'16'46"	41.78'	N 28'31'28" W
C8	120.27'	730.00'	9'26'24"	120.14'	N 34'53'11" W
C9	122.36'	730.00'	9'36'14"	122.22'	N 44'24'30" W
C10	129.08'	730.00'	10'07'53"	128.91'	N 54'16'33" W
C11	127.82'	730.00'	9'19'50"	127.66'	N 64'21'28" W
C12	61.33'	376.50'	9'19'57"	61.26'	S 65'06'26" E
C13	107.94'	376.50'	16'25'33"	107.57'	S 52'13'41" E
C14	106.49'	376.50'	16'12'21"	106.14'	S 35'54'44" E
C15	109.11'	670.00'	9'19'50"	108.99'	S 65'06'23" E
C16	192.08'	670.00'	16'25'33"	191.42'	S 52'13'41" E
C17	189.51'	670.00'	16'12'21"	188.88'	S 35'54'44" E
C18	765.46'	1000.00'	43'51'28"	746.91'	S 66'55'44" W
C19	808.64'	1000.00'	46'19'54"	786.79'	S 65'30'08" E
C20	799.49'	900.00'	50'53'50"	773.46'	N 67'47'06" W
C21	813.93'	700.00'	66'37'14"	768.84'	S 36'27'40" E
C22	523.93'	700.00'	42'53'04"	511.79'	N 48'19'45" W
C23	652.28'	600.00'	62'17'19"	620.63'	S 64'08'40" W
C24	414.07'	1000.00'	23'43'29"	411.12'	N 51'15'00" E
C25	675.85'	900.00'	43'01'33"	660.08'	N 17'52'29" E
C26	360.98'	500.00'	41'21'53"	353.19'	N 24'19'03" W
C27	838.55'	800.00'	60'03'23"	800.68'	S 56'54'55" E
C28	601.15'	800.00'	43'03'15"	587.11'	N 54'31'38" E
C29	300.95'	900.00'	19'09'33"	299.55'	N 60'11'31" W
C30	55.43'	870.00'	3'39'01"	55.42'	N 37'33'45" E
C31	18.84'	473.19'	2'16'53"	18.84'	S 38'47'16" W
C32	22.38'	770.00'	1'39'54"	22.38'	N 76'23'27" E
C33	1.56'	830.00'	0'06'26"	1.56'	N 76'27'36" E
C34	237.40'	800.00'	17'00'08"	236.53'	N 84'33'20" E
C35	808.64'	1000.00'	46'19'54"	786.79'	N 68'09'57" E
C36	808.64'	1000.00'	46'19'54"	786.79'	S 65'30'08" E
C37	50.04'	770.00'	3'43'23"	50.03'	S 51'58'26" E
C38	85.57'	830.00'	5'54'25"	85.53'	S 50'36'46" E
C39	52.23'	1030.00'	2'54'20"	52.23'	N 61'47'30" E
C40	71.03'	22958.24'	0'10'38"	71.03'	S 01'26'29" E
C41	70.00'	22958.24'	0'10'29"	70.00'	S 01'05'27" E
C42	70.00'	22958.24'	0'10'29"	70.00'	S 01'15'56" E

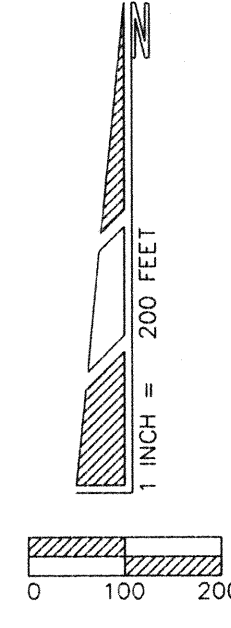

TOTAL ACREAGE  
434.33 ACRES

LEGEND	
CMF=CONCRETE MONUMENT FOUND	SEC=SECTION
CM=CONCRETE MONUMENT SET	RCE=RANGE
IPF=IRON PIPE FOUND	TWP=TOWNSHIP
IPS=IRON PIPE SET	COR=CORNER
PLS=PROFESSIONAL LAND SURVEYOR	NE=NORTHEAST
P.S.M.=PROFESSIONAL SURVEYOR & MAPPER	NW=NORTHWEST
R/W=RIGHT-OF-WAY	SE=SOUTHWEST
CL=CENTER LINE	SE=SOUTHEAST
PL=PROPERTY LINE	LB=LICENSED BUSINESS
IR=IRON REBAR & CAP	P.O.B.=POINT OF BEGINNING
R=RADIUS OF CURVE	Δ=DELTA ANGLE, CENTRAL ANGLE
L=LENGTH OF CURVE	(F)=FIELD MEASUREMENTS
NO ID=NO IDENTIFICATION	(D)=DEED MEASUREMENTS
U.T.E.=UNDERGROUND TELEPHONE EASEMENT	FD=FOUND

LINE TABLE		
LINE	LENGTH	BEARING
L1	48.99	S 45'00'00" E
L2	51.08	N 39'23'15" E
L3	16.12	N 39'23'15" E
L4	44.12	S 50'36'45" E
L5	103.31	N 88'51'28" E
L6	59.93	N 86'45'59" E

DEVELOPER:  
Oaks of Lake City, LLC  
P.O. Box 2639  
Lake City, FL 32056  
Contact: Bradley N. Dicks  
386-752-8585

SHEET 7 OF 7 PLAT DATE: 09/27/2007

**Donald F. Lee and Associates, Inc.**  
SURVEYORS — ENGINEERS  
140 Northwest Ridgewood Avenue, Lake City, Florida 32055  
Phone: (386) 755-6166 FAX: (386) 755-6167

OFFICIAL RECORDS  
BOOK 1134 PAGE 588

**OAKS OF LAKE CITY  
PHASE 1  
FOR 2008**

**PARENT PARCELS – 17-5S-17-09278-002 – 139.25 AC’S – (DELETED ALL USED UP)**

**18-5S-17-09280-000 – 640.00 AC’S – 294.86 = 345.14**

**HEADER PARCEL- 18-5S-17-09280-100 – A PLANNED RESIDENTIAL DEVELOPMENT LYING IN THE W1/2 OF THE NW1/ 4 & THE W1/2 OF THE SW1/4 OF SEC 17-5S-17. AND ALSO LYING IN ALL OF THE NE1/4 & THE E1/2 OF THE E1/2 OF THE NW1/4 & ALSO LYING IN THE E1/2 OF THE SE1/4 & THE N1/2 OF THE NW1/4 OF THE SE1/4 OF SEC 18-5S-17. RECORDED ON 10/23/07 IN PLAT BOOK 9 PAGES 46 THRU 52.**

<b>LOT 1</b>	<b>17-5S-17-09280-101</b>	<b>6.40 AC.</b>
<b>LOT 2</b>	<b>17-5S-17-09280-102</b>	<b>4.52 AC.</b>
<b>LOT 3</b>	<b>17-5S-17-09280-103</b>	<b>4.97 AC.</b>
<b>LOT 4</b>	<b>18-5S-17-09280-104</b>	<b>5.52 AC.</b>
<b>LOT 5</b>	<b>18-5S-17-09280-105</b>	<b>2.00 AC.</b>
<b>LOT 6</b>	<b>18-5S-17-09280-106</b>	<b>1.98 AC.</b>
<b>LOT 7</b>	<b>18-5S-17-09280-107</b>	<b>2.01 AC.</b>
<b>LOT 8</b>	<b>18-5S-17-09280-108</b>	<b>2.03 AC.</b>
<b>LOT 9</b>	<b>18-5S-17-09280-109</b>	<b>4.48 AC.</b>
<b>LOT 10</b>	<b>17-5S-17-09280-110</b>	<b>5.36 AC.</b>
<b>LOT 11</b>	<b>17-5S-17-09280-111</b>	<b>4.28 AC.</b>
<b>LOT 12</b>	<b>17-5S-17-09280-112</b>	<b>4.15 AC.</b>
<b>LOT 13</b>	<b>17-5S-17-09280-113</b>	<b>6.06 AC.</b>
<b>LOT 14</b>	<b>17-5S-17-09280-114</b>	<b>5.49 AC.</b>
<b>LOT 15</b>	<b>17-5S-17-09280-115</b>	<b>4.96 AC.</b>
<b>LOT 16</b>	<b>18-5S-17-09280-116</b>	<b>4.85 AC.</b>



LOT 17	18-5S-17-09280-117	4.99 AC.
LOT 18	18-5S-17-09280-118	1.97 AC.
LOT 19	18-5S-17-09280-119	2.00 AC.
LOT 20	18-5S-17-09280-120	2.28 AC.
LOT 21	18-5S-17-09280-121	2.27 AC.
LOT 22	18-5S-17-09280-122	1.00 AC.
LOT 23	18-5S-17-09280-123	1.01 AC.
LOT 24	18-5S-17-09280-124	1.02 AC.
LOT 25	18-5S-17-09280-125	1.00 AC.
LOT 26	18-5S-17-09280-126	1.04 AC.
LOT 27	18-5S-17-09280-127	1.03 AC.
LOT 28	18-5S-17-09280-128	1.01 AC.
LOT 29	18-5S-17-09280-129	1.01 AC.
LOT 30	18-5S-17-09280-130	1.01 AC.
LOT 31	18-5S-17-09280-131	1.01 AC.
LOT 32	18-5S-17-09280-132	1.01 AC.
LOT 33	18-5S-17-09280-133	1.01 AC.
LOT 34	18-5S-17-09280-134	1.01 AC.
LOT 35	18-5S-17-09280-135	1.01 AC.
LOT 36	18-5S-17-09280-136	1.01 AC.
LOT 37	18-5S-17-09280-137	1.02 AC.
LOT 38	18-5S-17-09280-138	1.01 AC.
LOT 39	18-5S-17-09280-139	1.00 AC.
LOT 40	18-5S-17-09280-140	4.67 AC.
LOT 41	18-5S-17-09280-141	4.50 AC.
LOT 42	18-5S-17-09280-142	4.98 AC.

<b>LOT 43</b>	<b>18-5S-17-09280-143</b>	<b>4.52 AC.</b>
<b>LOT 44</b>	<b>18-5S-17-08280-144</b>	<b>4.49 AC.</b>
<b>LOT 45</b>	<b>18-5S-17-09280-145</b>	<b>4.46 AC.</b>
<b>LOT 46</b>	<b>18-5S-17-09280-146</b>	<b>4.50 AC.</b>
<b>LOT 47</b>	<b>18-5S-17-09280-147</b>	<b>4.13 AC.</b>
<b>LOT 48</b>	<b>18-5S-17-09280-148</b>	<b>5.46 AC.</b>
<b>LOT 49</b>	<b>18-5S-17-09280-149</b>	<b>4.51 AC.</b>
<b>LOT 50</b>	<b>18-5S-17-09280-150</b>	<b>5.46 AC.</b>
<b>LOT 51</b>	<b>18-5S-17-09280-151</b>	<b>5.04 AC.</b>
<b>LOT 52</b>	<b>18-5S-17-09280-152</b>	<b>4.48 AC.</b>
<b>LOT 53</b>	<b>18-5S-17-09280-153</b>	<b>4.49 AC.</b>
<b>LOT 54</b>	<b>18-5S-17-09280-154</b>	<b>4.49 AC.</b>
<b>LOT 55</b>	<b>18-5S-17-09280-155</b>	<b>4.49 AC.</b>
<b>LOT 56</b>	<b>18-5S-17-09280-156</b>	<b>4.48 AC.</b>
<b>COMMON AREAS</b>	<b>18-5S-17-09280-097</b>	<b>224.06 AC.</b>
<b>COMM. NBHD</b>	<b>17-5S-17-09280-098</b>	<b>4.00 AC.</b>