


OPAL'S ADDITION

A SUBDIVISION OF A PART OF THE SW 1/4 OF THE NW 1/4 OF SECTION 33, TOWNSHIP 3 SOUTH, RANGE 17 EAST, COLUMBIA COUNTY, FLORIDA.

DESCRIPTION

COMMENCE AT THE NE CORNER OF THE SW 1/4 OF THE NW 1/4 OF SEC. 33, TWP. 3 SOUTH, RANGE 17 EAST, COLUMBIA COUNTY, FLORIDA AND RUN S. 7° 09' W., ALONG THE EAST LINE OF SAID SW 1/4 OF NW 1/4, 110 CHAINS FOR A POINT OF BEGINNING AND RUN THENCE S. 7° 09' W. 264.0 FEET, THENCE S. 88° 50' W. 641.2 FEET, TO THE EAST LINE OF MURRAY STREET, THENCE N. 7° 09' E. ALONG THE EAST LINE OF MURRAY STREET 264.0 FEET, THENCE N. 88° 50' E. 641.0 FEET TO POINT OF BEGINNING.

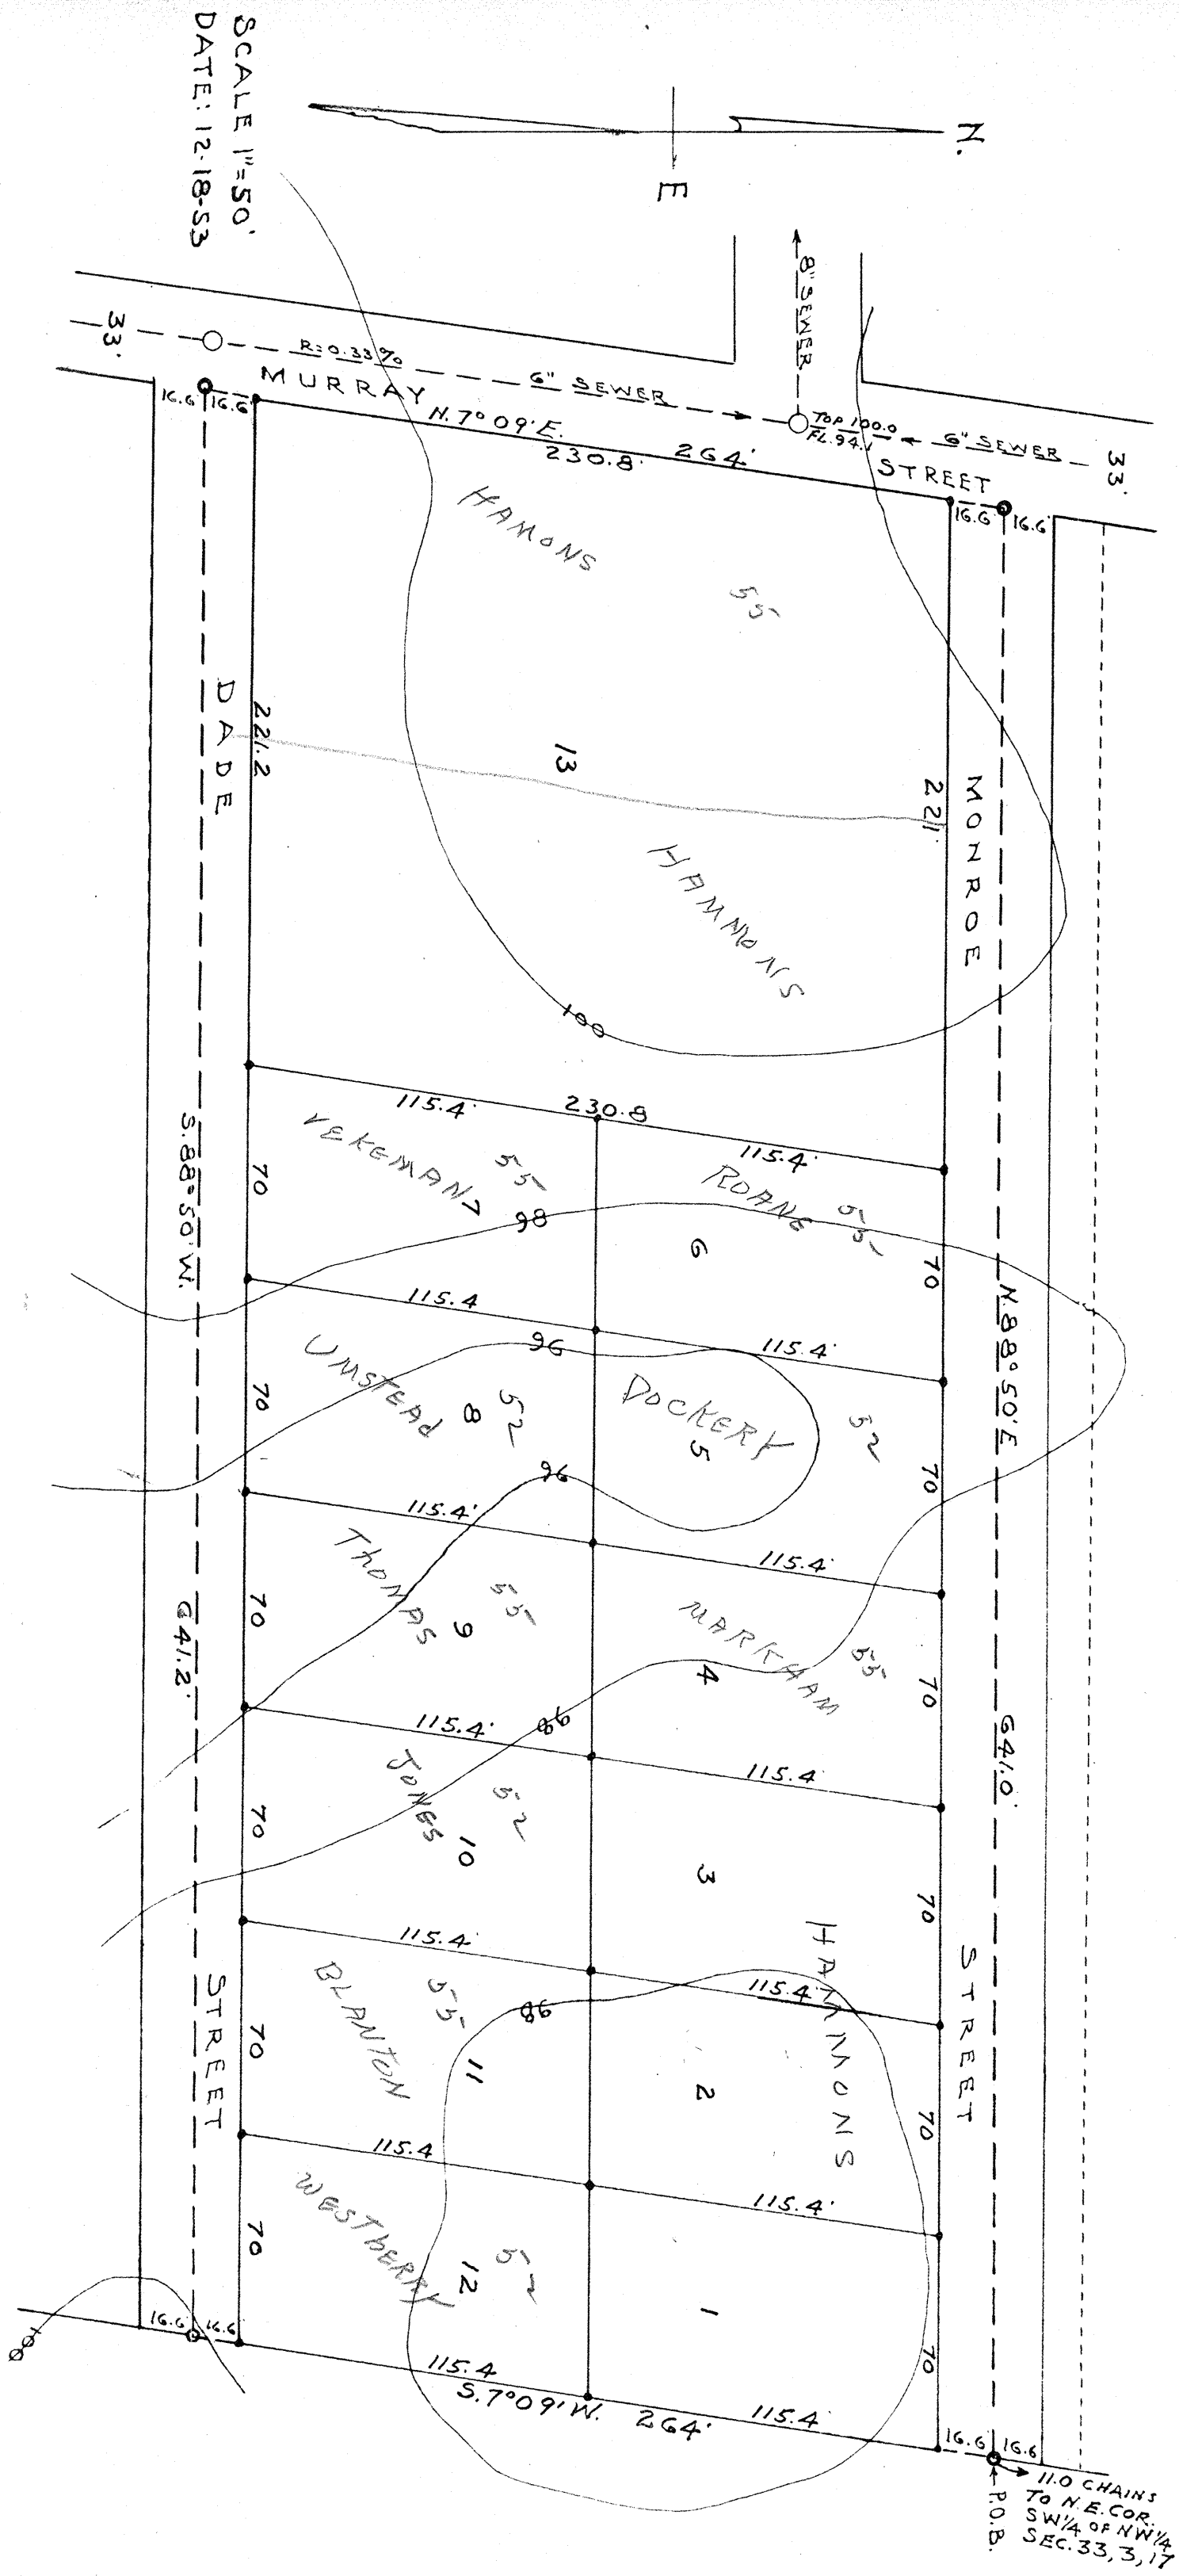

SCALE 1"=50'
DATE: 12-18-53

SURVEYORS CERTIFICATE
I HEREBY CERTIFY THAT I AM A DULY AUTHORIZED LAND SURVEYOR AND THAT THE PLAT HEREON SHOWN IS A TRUE AND CORRECT PLAT OF SURVEY MADE UNDER MY DIRECTION OF THE LANDS DESCRIBED IN THE ABOVE CAPTION AND THAT THE SAID DESCRIBED LANDS HAS BEEN SUBDIVIDED AS SHOWN BY THE PLAT AND THAT EACH LOT CORNER HAS BEEN MARKED WITH 4"x4" XIG CONCRETE MONUMENTS

SIGNED [Signature] D. G. MOORE
LAND SURVEYOR, STATE OF FLORIDA, CER. NO. 439

APPROVED BY CITY COMMISSION
LAKE CITY, FLORIDA

SIGNED Murray T. Hagan MAYOR
ATTEST [Signature] CLERK
DATE 1/4/54

[Signature]

DEDICATION
KNOW ALL MEN BY THESE PRESENT THAT D.H. HAMMOND AND OPAL H. HAMMONS, WIFE OF SAID D.H. HAMMONS, OWNERS, HAVE CAUSED THE LANDS DESCRIBED HEREON TO BE SURVEYED, LAID OUT AND PLATTED TO BE KNOWN AS "OPAL'S ADDITION" AND THAT THE STREETS AS SHOWN ON THE PLAT ARE HEREBY DEDICATED TO THE PUBLIC.

SIGNED D.H. Hammond SEAL
SIGNED Opal H. Hammond SEAL
WITNESSES [Signature]
[Signature]

ACKNOWLEDGMENT

STATE OF FLORIDA,
COUNTY OF COLUMBIA
I HEREBY CERTIFY THAT ON THIS 17TH DAY OF DECEMBER, A.D. 1953 PERSONALLY APPEARED BEFORE ME, A NOTARY PUBLIC, D.H. HAMMONS AND OPAL H. HAMMONS, WIFE OF SAID D.H. HAMMONS, TO ME WELL KNOWN AND KNOWN TO ME TO BE THE INDIVIDUALS DESCRIBED IN AND WHO EXECUTED THE FOREGOING DEDICATION AND THEY ACKNOWLEDGED BEFORE ME THAT THEY EXECUTED THE SAME FREELY AND VOLUNTARY FOR THE PURPOSES THEREIN EXPRESSED. I FURTHER CERTIFY THAT THE SAID OPAL H. HAMMONS, WIFE OF SAID D.H. HAMMONS, ON A SEPARATE AND PRIVATE EXAMINATION TAKEN AND MADE BY AND BEFORE ME SEPARATE AND APART FROM HER SAID HUSBAND DID ACKNOWLEDGE THAT SHE MADE HERSELF A PARTY TO THE SAID DEDICATION FOR THE PURPOSE OF CONVEYING HER RIGHTS, TITLE AND INTEREST, WHETHER OF DOWER, HOMESTEAD OR SEPARATE PROPERTY, STATUTORY OR EQUITABLE, IN AND TO THE LANDS SHOWN AS STREETS ON LANDS HEREON DESCRIBED AND PLATTED AND THAT SHE EXECUTED THE SAID DEDICATION FREELY AND VOLUNTARY AND WITHOUT ANY FEAR, CONSTRAINT, APPREHENSION OR COMPELSION BY OR FROM HER SAID HUSBAND. WITNESS MY HAND AND OFFICIAL SEAL AT LAKE CITY, FLORIDA ON THE LAST AFORESAID DATE.

[Signature]
NOTARY PUBLIC, STATE OF FLORIDA
MY COMMISSION EXPIRES April 12, 1954

APPROVED BY BOARD OF COUNTY COMMISSIONERS
COLUMBIA COUNTY, FLORIDA

SIGNED [Signature] CHAIRMAN
ATTEST [Signature] CLERK
DATE: January 5, 1954