Witness

Witness

Witness

Witness


Phone: (386) 755-6166

PLAT DATE: 09/12/2007

ENGINEERS

FAX: (386) 755-6167



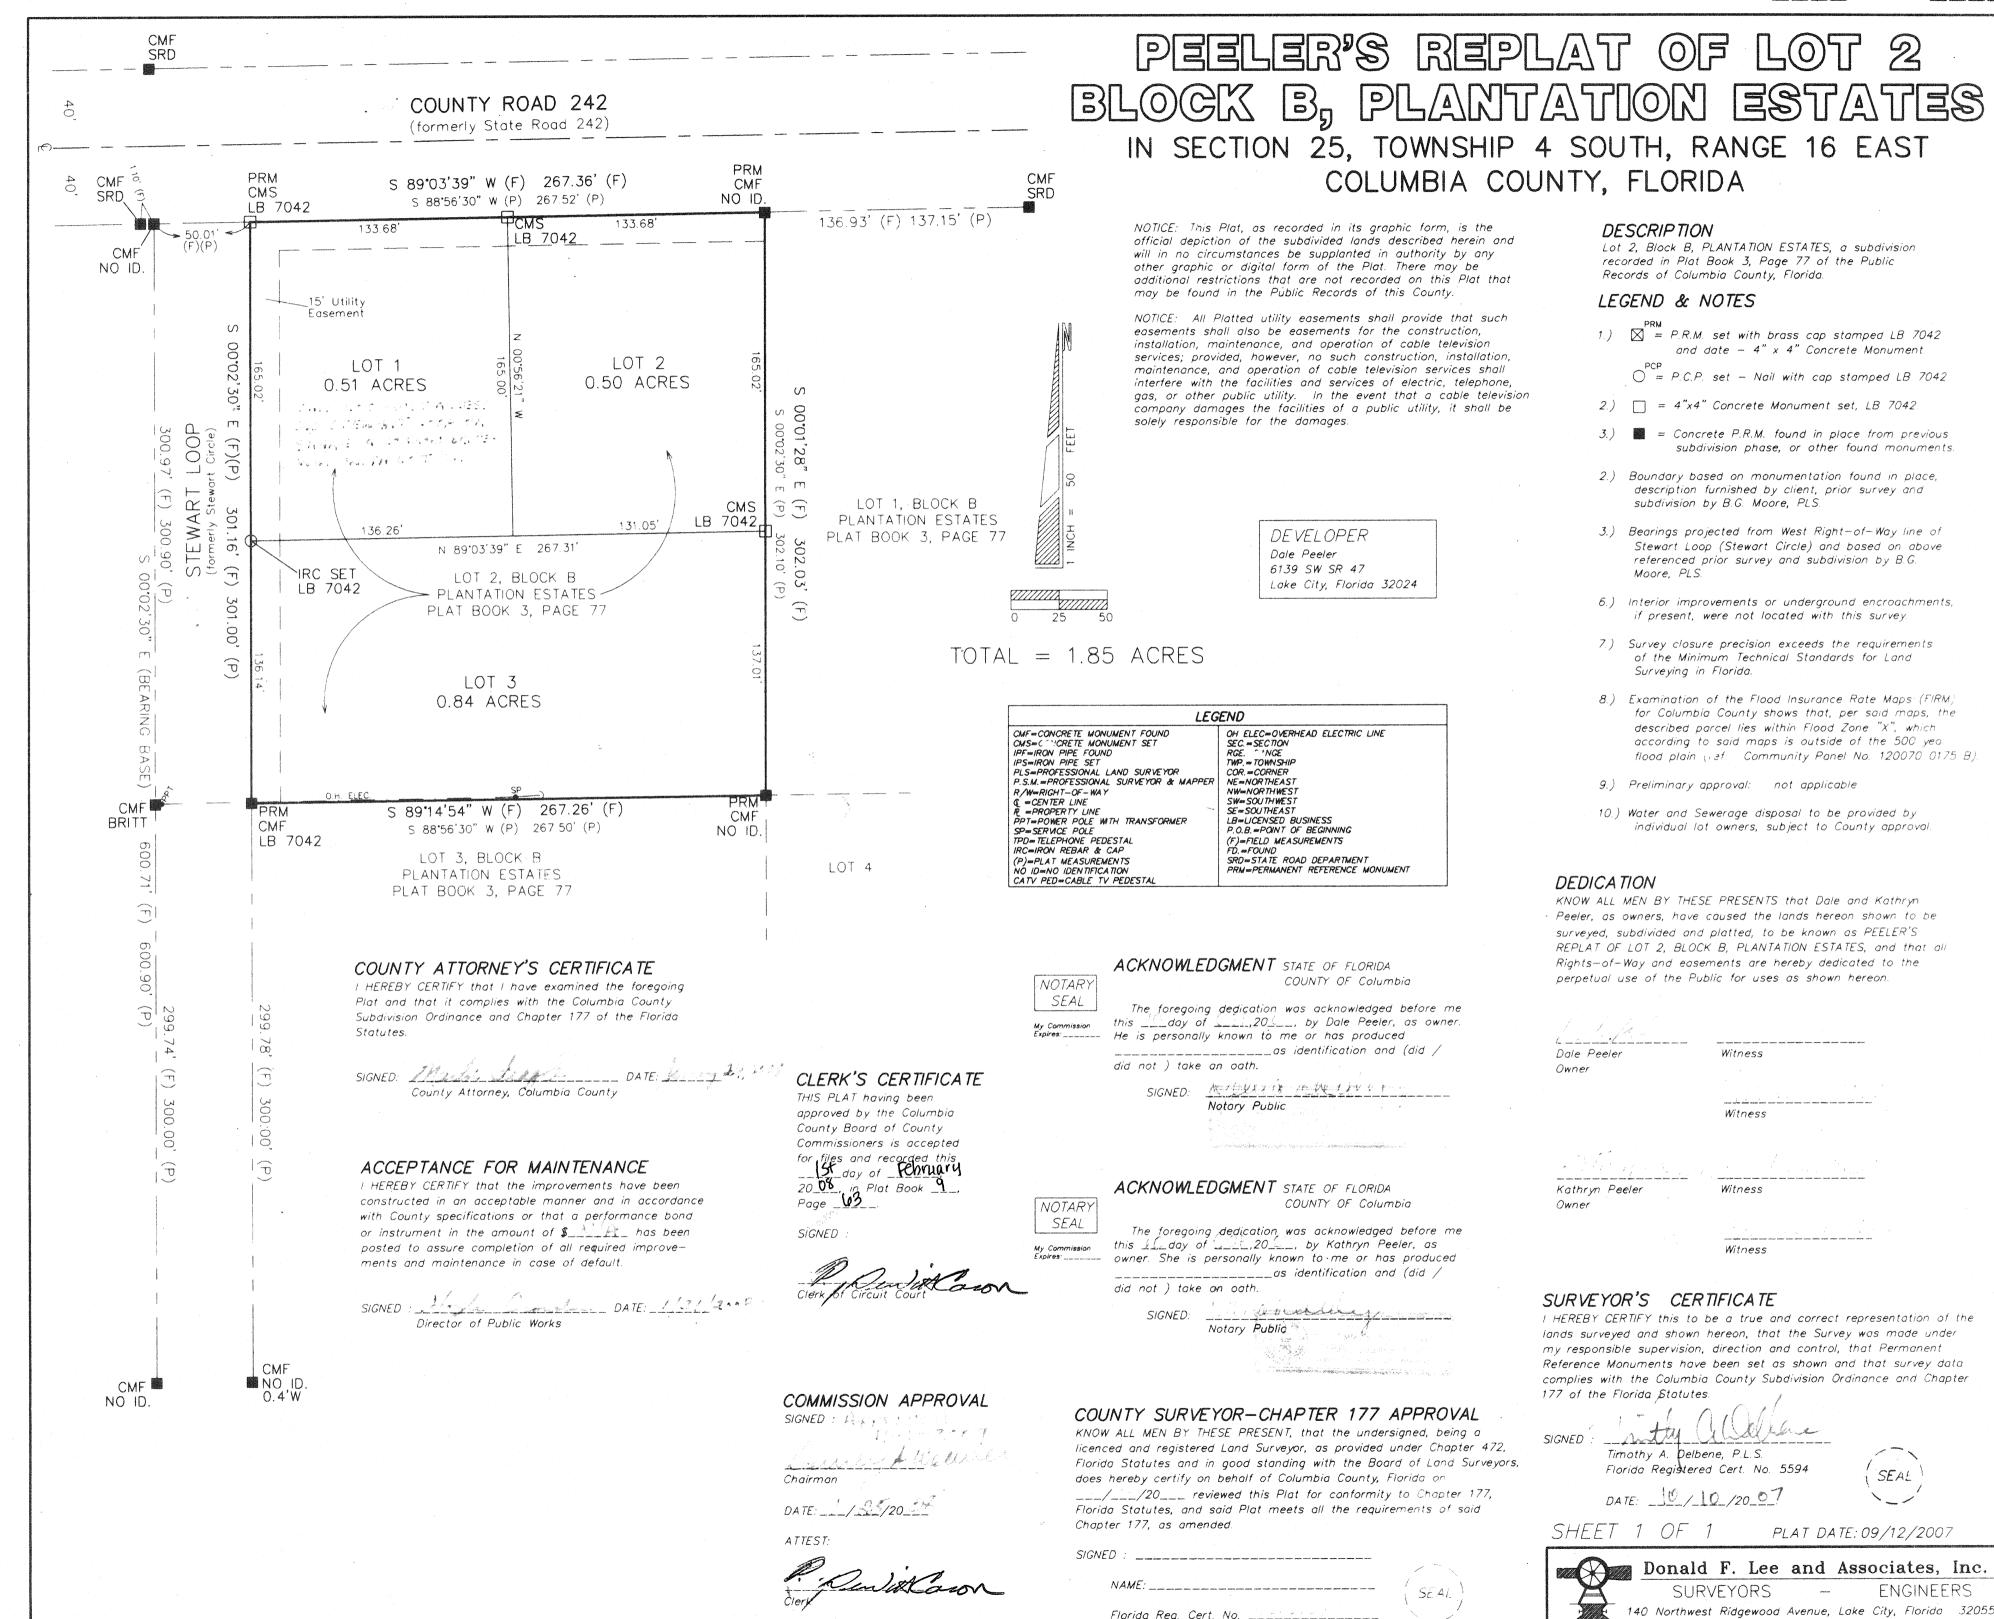

PEELER'S REPLAT OF LOT 2 BLOCK B PLANTATION ESTATES FOR 2009

PARENT PARCEL – 25-4S-16-03167-002 – 1.85 AC. (DELETED ALL USED UP)

HEADER PARCEL- 25-4S-16-03167-020 – A S/D THAT IS NOW A REPLAT OF LOT 2 BLOCK B PLANTATION ESTATES, CONTAINTING 1.85 AC'S RECORDED ON 2/1/08 IN PLAT BOOK 9 PAGE 63.

LOT	1	25-48-16-03167-021	.51 AC.
LOT	2	25-4S-16-03167-022	.50 AC.
LOT	3	25-4S-16-03167-023	.84 AC.