


# PINEMOUNT VILLAGE

A SUBDIVISION OF THE SOUTH 800.0 FEET OF THE SW 1/4 OF THE SW 1/4, SECTION 34, TOWNSHIP 3 SOUTH, RANGE 16 EAST, COLUMBIA CO., FLA.

66-2502  
 Oct 15th  
 3 66 78  
 Linda Tompkins

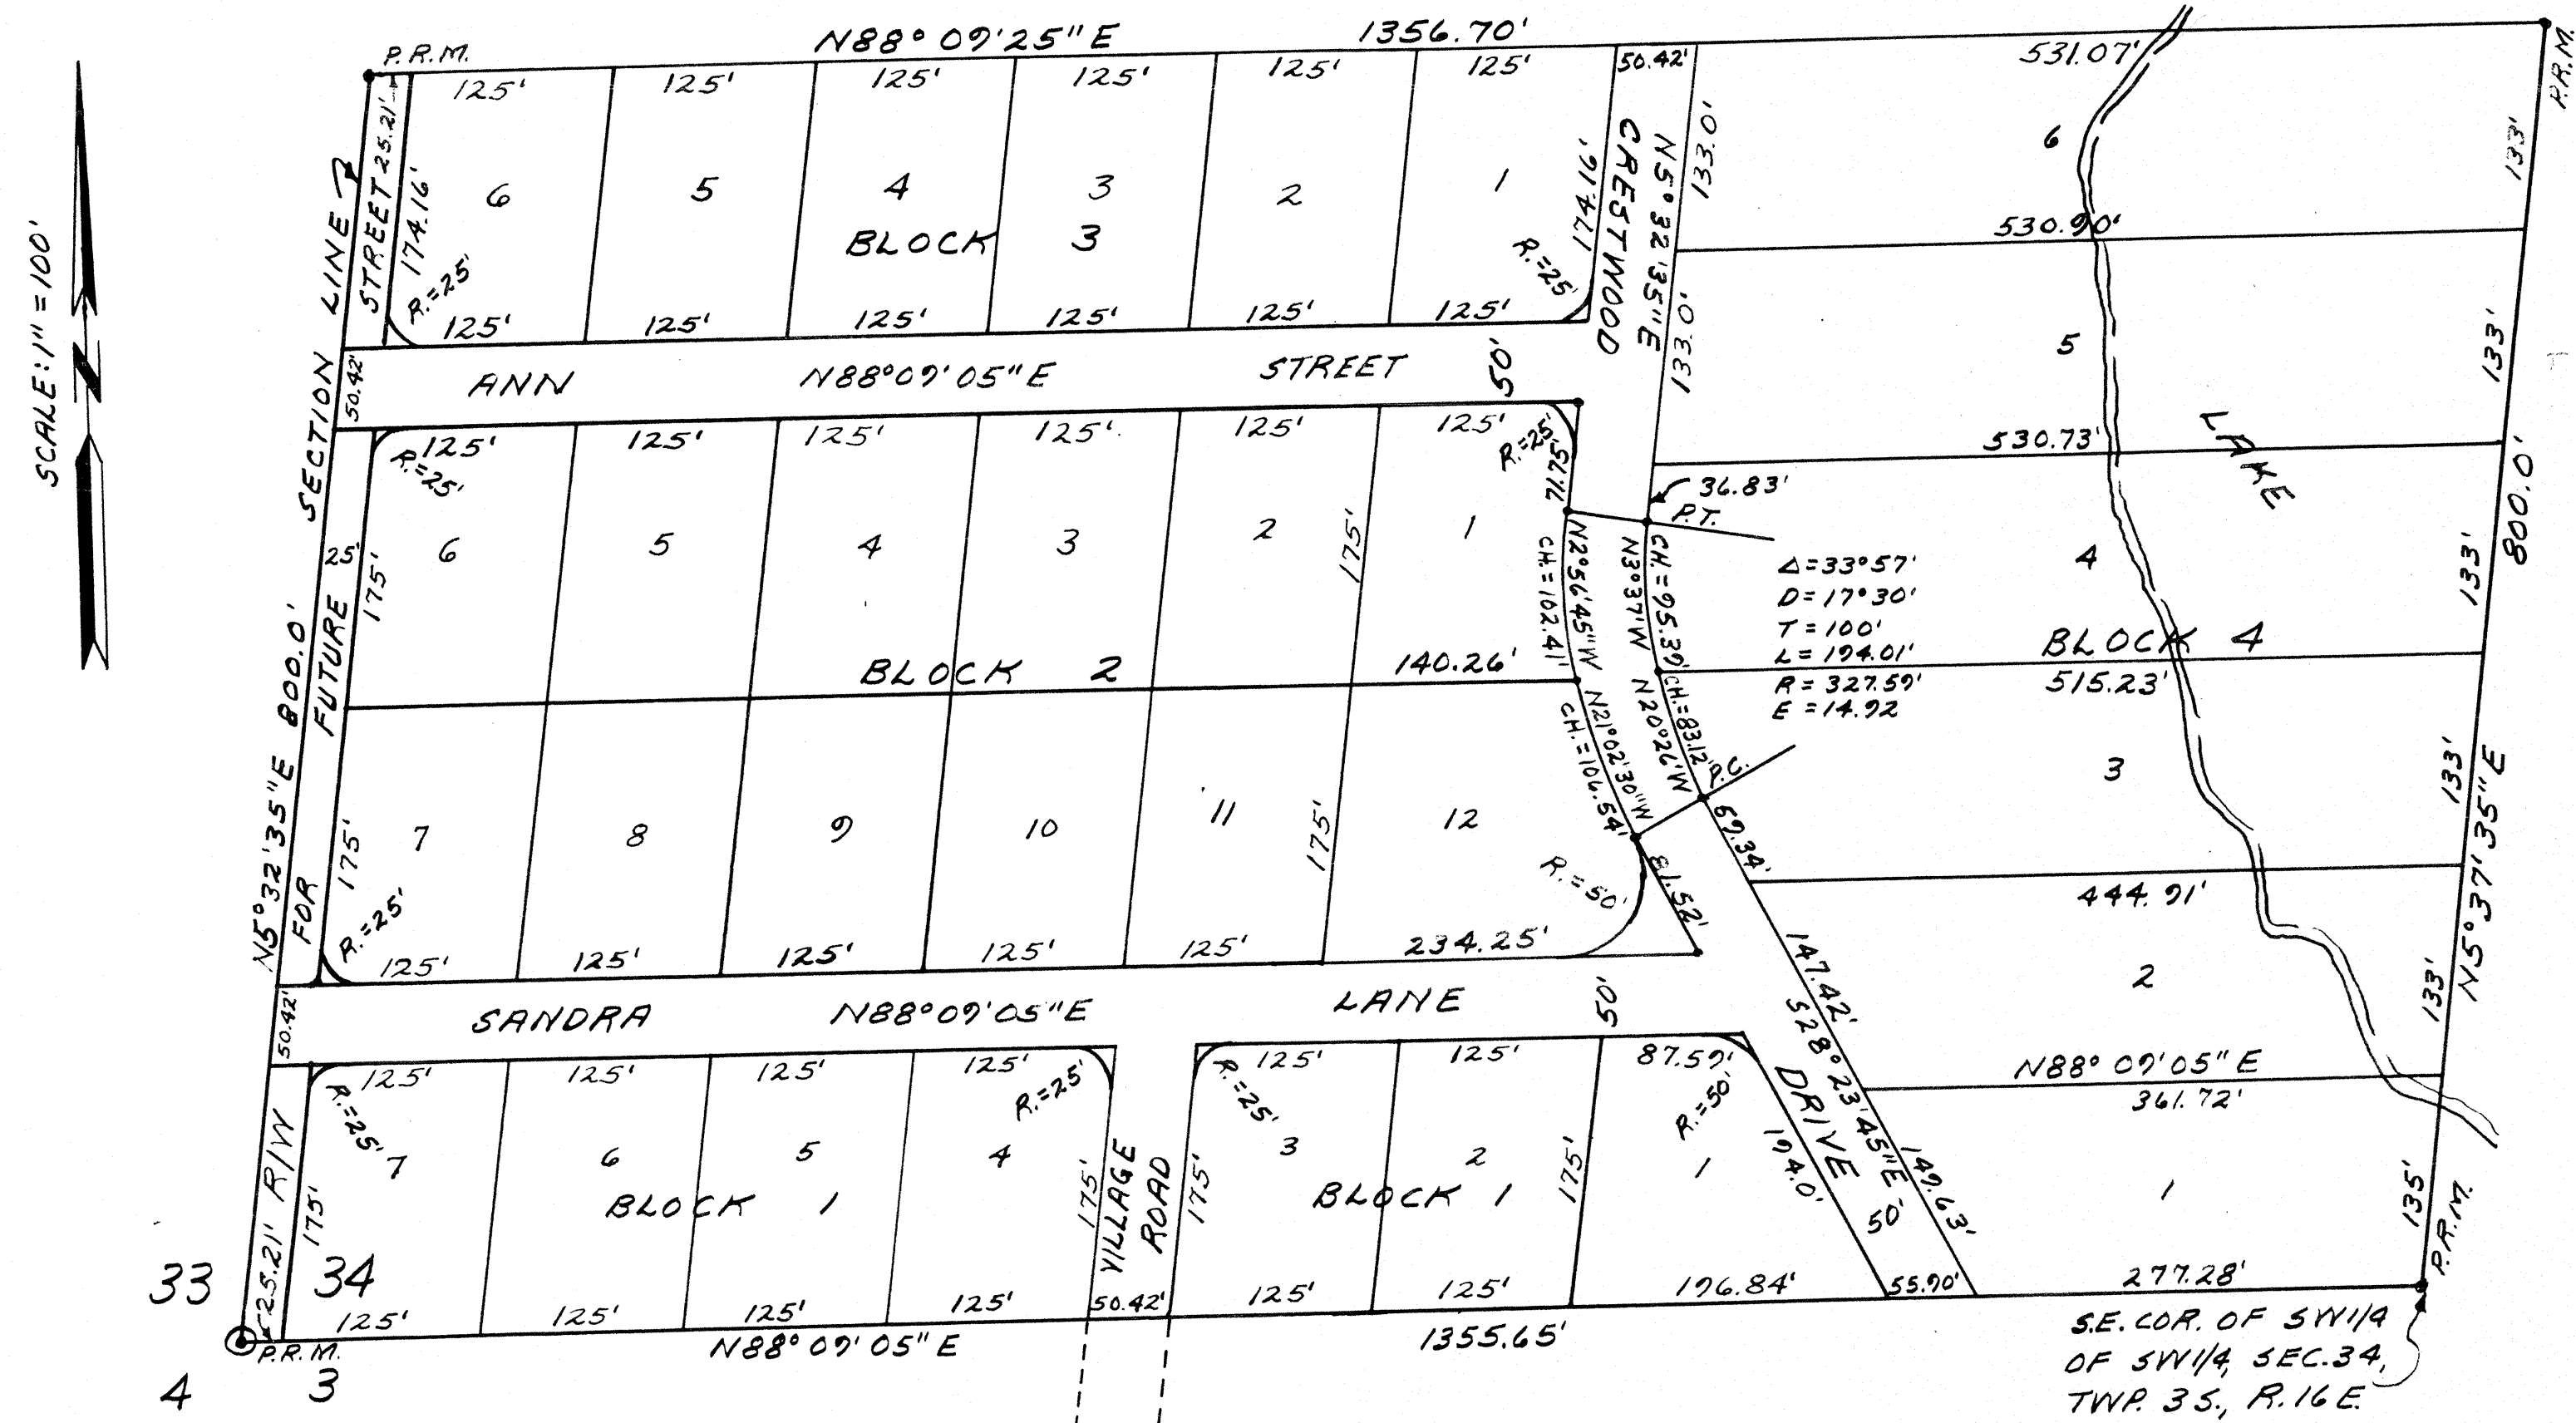

**DESCRIPTION:**

THE SOUTH 800.0 FEET OF THE SW 1/4 OF THE SW 1/4, SECTION 34, TOWNSHIP 3 SOUTH, RANGE 16 EAST, COLUMBIA COUNTY, FLORIDA

**DEDICATION:**

KNOW ALL MEN BY THESE PRESENT THAT EDWIN DRISKELL AND JUANITA R. DRISKELL, HIS WIFE, HAVE CAUSED THE LANDS HEREON DESCRIBED TO BE SURVEYED, LAID OUT, SUBDIVIDED, AND PLATTED TO BE KNOWN AS "PINEMOUNT VILLAGE SUBDIVISION," AND DEDICATE THE STREETS TO THE USE OF THE PUBLIC.  
 WITNESS Nelda N. Woodard SIGNED Edwin Driskell

WITNESS Lylynton C. Woodard SIGNED Juanita R. Driskell

**ACKNOWLEDGEMENT:**

STATE OF FLORIDA:  
 COUNTY OF COLUMBIA:  
 ON THIS 29th DAY OF Sept, 1966,  
 PERSONALLY APPEARED BEFORE ME EDWIN DRISKELL AND JUANITA R. DRISKELL, HIS WIFE, TO ME WELL KNOWN AND KNOWN TO ME TO BE THE PERSONS DESCRIBED IN AND WHO EXECUTED THE FOREGOING DEDICATION FOR THE PURPOSES THEREIN EXPRESSED.

WITNESS MY HAND AND OFFICIAL SEAL AT Columbia Co, STATE OF FLORIDA THIS 29th DAY OF Sept, 1966.

SIGNED Nelda N. Woodard  
 NOTARY PUBLIC, MY COMMISSION EXPIRES March 9th, 1969.

**SURVEYORS CERTIFICATE:**

I HEREBY CERTIFY THAT I AM A DULY QUALIFIED LAND SURVEYOR AND THAT THE LAND HEREON DESCRIBED HAS BEEN SURVEYED, LAID OUT, SUBDIVIDED, AND PLATTED AS SHOWN ON THIS PLAT UNDER MY DIRECTIONS AND P.R.M.'S HAVE BEEN SET.

SIGNED G.A. Perkins  
 G.A. PERKINS, LAND SURVEYOR  
 FLA. CERT. NO. 1759

APPROVED BY BOARD OF COUNTY COMMISSIONERS  
 COLUMBIA COUNTY, FLORIDA

SIGNED Robert W. Capell, CHAIRMAN

ATTEST G.W. Roberts, CLERK


DATE October 4, 1966

ACCESS ROAD TO ST. RD. NO. 5-252  
 SE ST. RD. NO. 5-252

# PINEMOUNT VILLAGE

A SUBDIVISION OF THE SOUTH 800.0 FEET OF THE SW 1/4 OF THE SW 1/4, SECTION 34, TOWNSHIP 3 SOUTH, RANGE 16 EAST, COLUMBIA CO, FLA.

SCALE: 1" = 100'

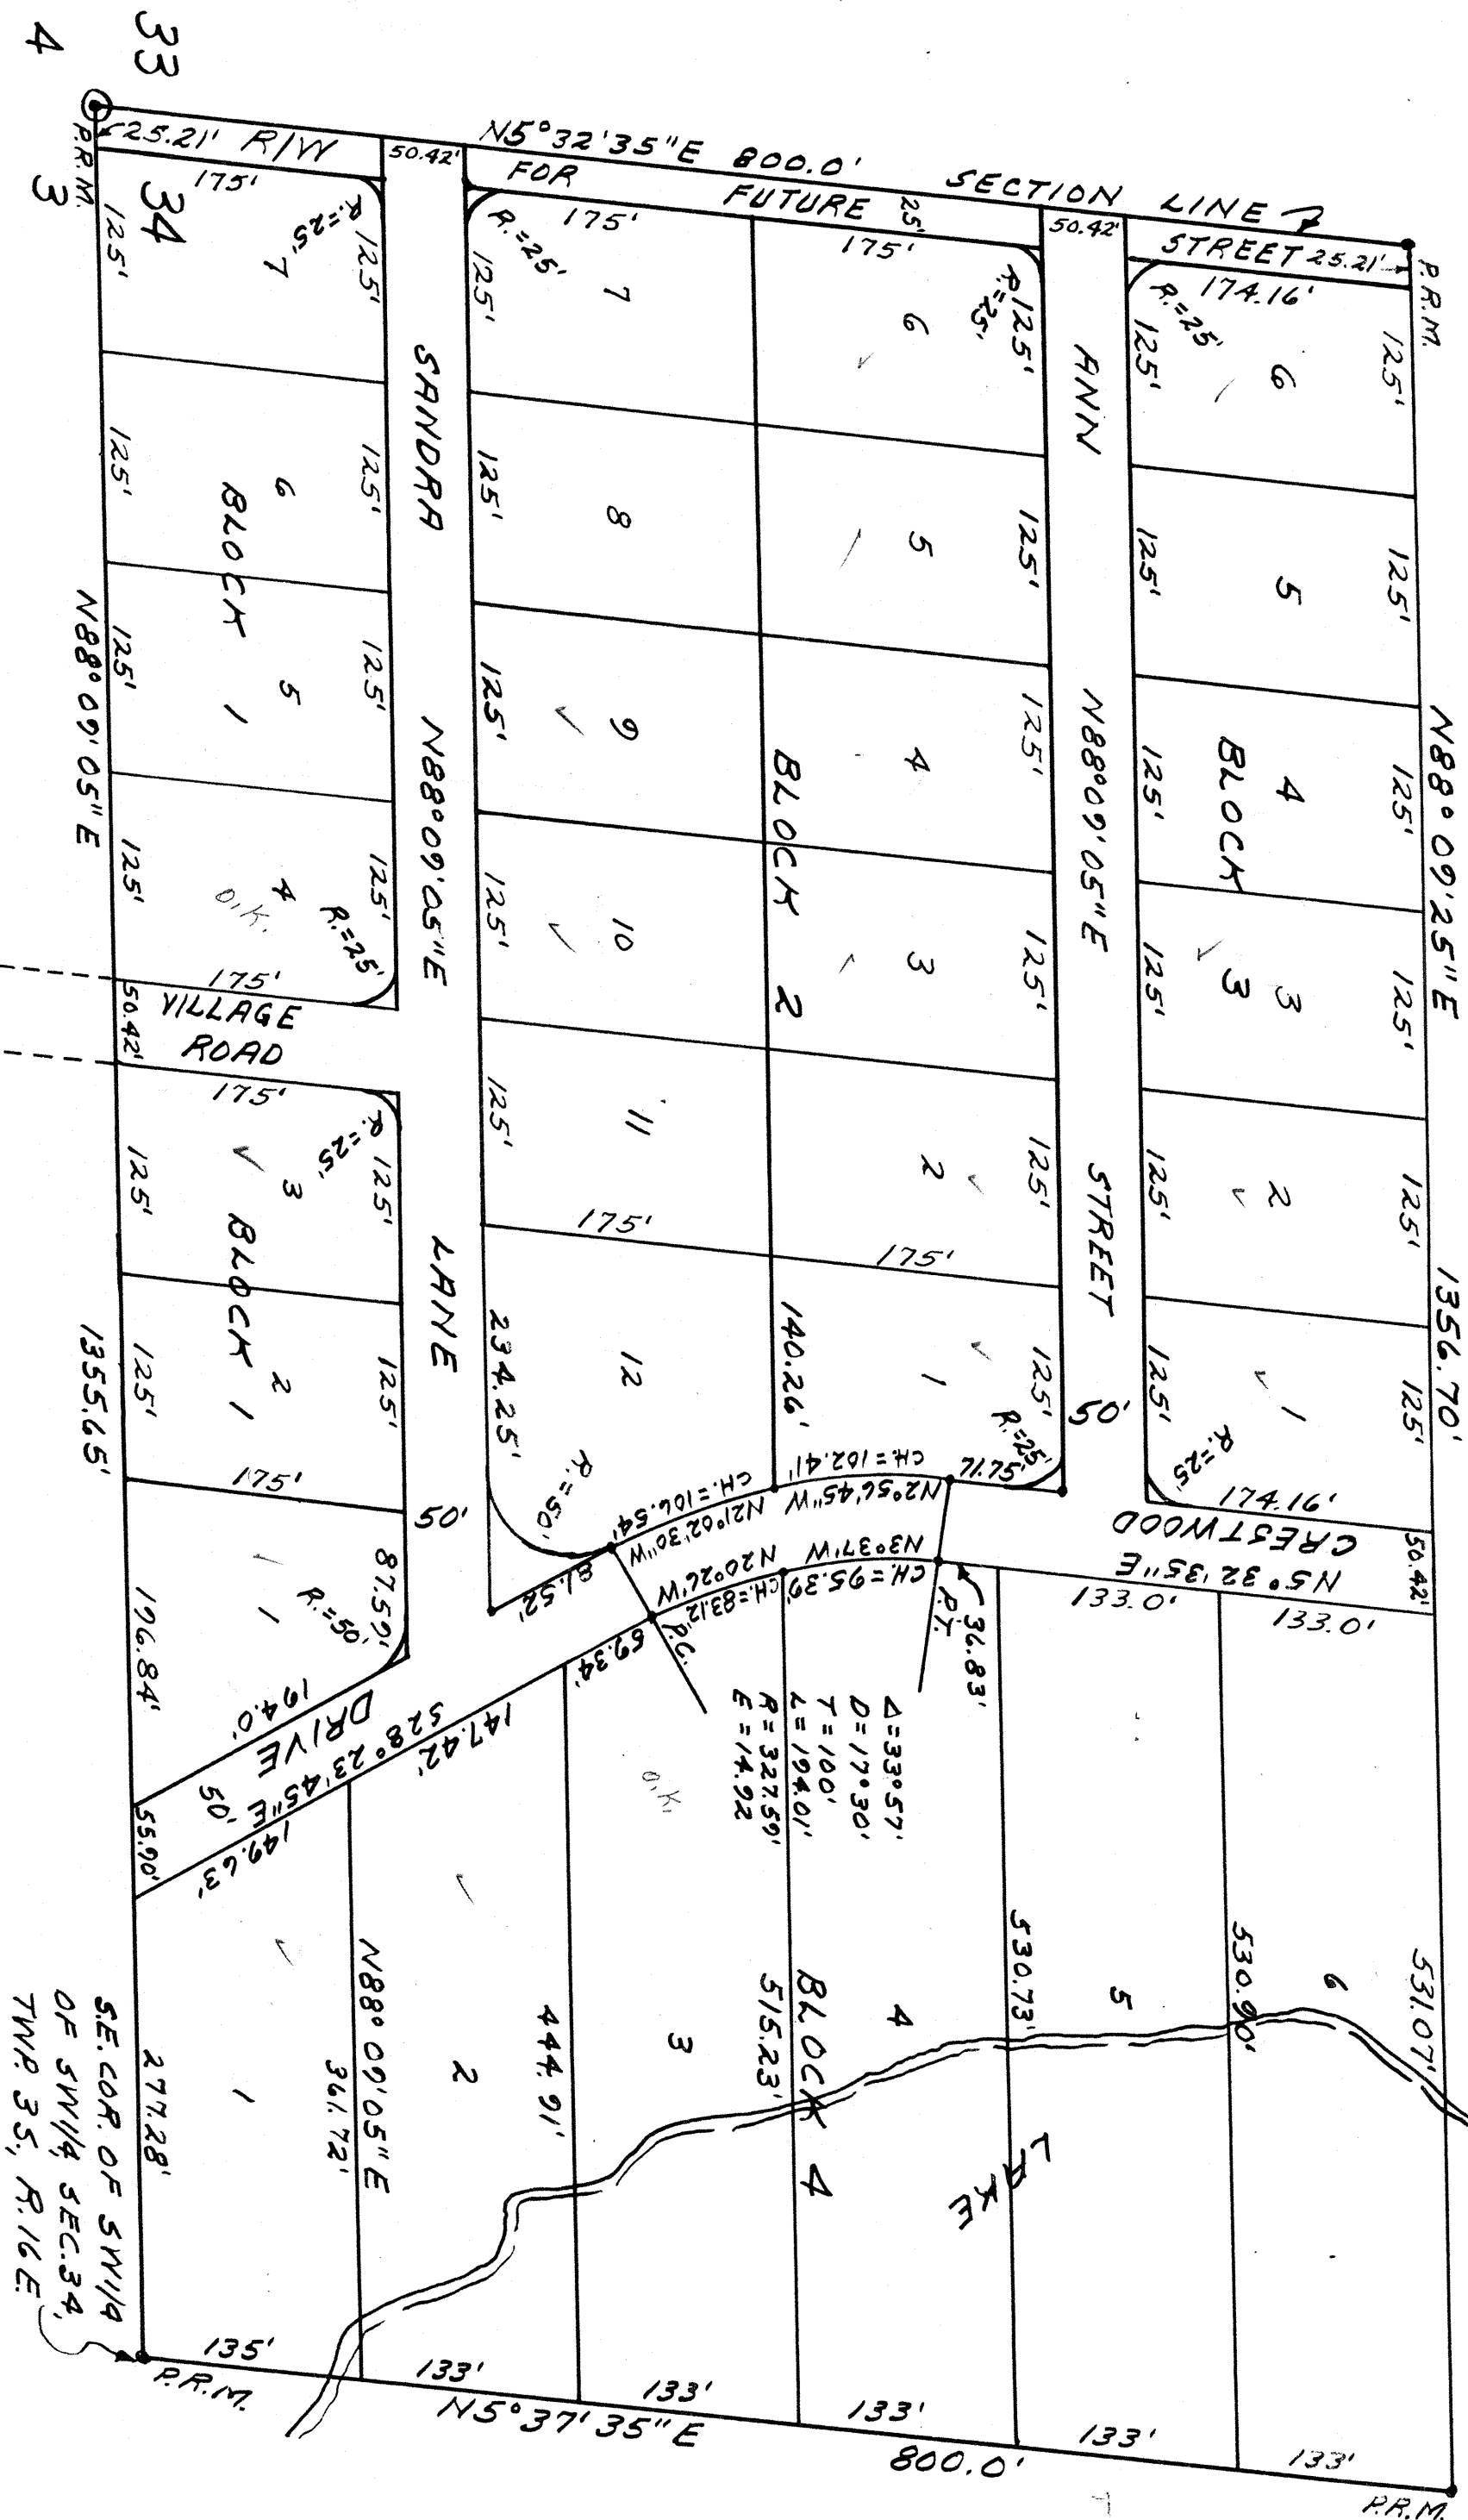

APPROVED BY BOARD OF COUNTY COMMISSIONERS  
COLUMBIA COUNTY, FLORIDA

SIGNED Robert W. Campbell, CHAIRMAN

ATTEST B. W. Roberts, CLERK

DATE October 4, 1966

ACCESS ROAD TO ST. RD. NO. 5-252

ST. RD. NO. 5-252

**DESCRIPTION:**

THE SOUTH 800.0 FEET OF THE SW 1/4 OF THE SW 1/4, SECTION 34, TOWNSHIP 3 SOUTH, RANGE 16 EAST, COLUMBIA COUNTY, FLORIDA

**DEDICATION:**

KNOW ALL MEN BY THESE PRESENT THAT EDWIN DRISKELL AND JUANITA R. DRISKELL, HIS WIFE, HAVE CAUSED THE LANDS HEREOF DESCRIBED TO BE SURVEYED, LAYOUT SUBDIVIDED, AND PLATTED TO BE KNOWN AS "PINEMOUNT VILLAGE SUBDIVISION," AND DEDICATE THE STREETS TO THE USE OF THE PUBLIC.

WITNESS Edwin Driskell SIGNED Edwin Driskell  
Juanita R. Driskell SIGNED Juanita R. Driskell

**ACKNOWLEDGEMENT:**

STATE OF FLORIDA:  
COUNTY OF COLUMBIA:  
ON THIS 29th DAY OF Sept, 1966,  
PERSONALLY APPEARED BEFORE ME EDWIN DRISKELL AND JUANITA R. DRISKELL, HIS WIFE, TO ME WELL KNOWN AND KNOWN TO ME TO BE THE PERSONS DESCRIBED IN AND WHO EXECUTED THE FOREGOING DEDICATION FOR THE PURPOSES THEREIN EXPRESSED.

WITNESS MY HAND AND OFFICIAL SEAL AT Columbia, STATE OF FLORIDA THIS 29th DAY OF Sept, 1966.

SIGNED Walter N. Woodland  
NOTARY PUBLIC, MY COMMISSION EXPIRES March 9, 1969.

**SURVEYORS CERTIFICATE:**

I HEREBY CERTIFY THAT I AM A DULY QUALIFIED LAND SURVEYOR AND THAT THE LAND HEREON DESCRIBED HAS BEEN SURVEYED, LAYOUT, SUBDIVIDED AND PLATTED AS SHOWN ON THIS PLAT UNDER MY DIRECTIONS AND P.R.M.'S HAVE BEEN SET.

SIGNED G.R. Perkins  
G.R. PERKINS, LAND SURVEYOR  
FLR. CERT. NO. 1759

3 18  
G. R. Perkins