"TIMBERLANDS PHASE 1"

SECTIONS 10 & 15, TOWNSHIP 4 SOUTH, RANGE 16 EAST, COLUMBIA COUNTY, FLORIDA

SECTIONS 10 & 15, TOWNSHIP 4 SOUTH, RANGE 16 EAST.

TROY ROAD

PRAIRIE ROAD

(25P-B)

SUBJECT PROPERTY

DEDICATION:

KNOW ALL MEN BY THESE PRESENT THAT RML HOLDINGS, INC, AS OWNER, AND PEOPLES STATE BANK AS MORTGAGEE, HAVE CAUSED THE LANDS HEREON DESCRIBED, TO BE SURVEYED, SUBDIVIDED AND PLATTED, TO BE KNOWN AS 'TIMBERLANDS PHASE I', AND THAT ALL ROADS, STREETS, RETENTION AREAS, STORMWATER BASINS AND ALL EASEMENTS FOR UTILITIES, DRAINAGE, AND OTHER PURPOSES INCIDENT THERETO, AS SHOWN AND/OR DEPICTED HEREON ARE HEREBY DEDICATED FOR THE USE OF THE PUBLIC



#DD 558536

100 to 400

#DØ 568536

FULTON ROAD -

ACKNOWLEDGMENT: STATE OF FLORIDA, COUNTY OF COLUMBIA.

I HEREBY CERTIFY THAT ON THIS DAY OF A 905, 2007 A.D., BEFORE ME PERSONALLY APPEARED ROBERT R. LARDIZABAL AS PRESIDENT OF RML HOLDINGS, INC., AS DWNER, TO ME KNOWN TO BE THE PERSON DESCRIBED IN AND WHO EXECUTED THE FORGOING DEDICATION AND ACKNOWLEDGED THE EXECUTION THEREOF TO BE HIS FREE ACT AND DEED FOR THE USES AND PURPOSES THEREIN EXPRESSED. IN WITNESS WHEREOF I HAVE SET MY HAND AND SEAL ON THE ABOVE DATE.

MY COMMISSION EXPIRES: 7.6.2010

ACKNOWLEDGMENT: STATE OF FLORIDA, COUNTY OF COLUMBIA.

I HEREBY CERTIFY THAT ON THIS B DAY OF August 2007 A.D., BEFORE ME PERSONALLY APPEARED CHRIS DAMPIER AS SENIOR VICE-PRESIDENT OF PEOPLES STATE BANK, AS MORTGAGEE, TO ME KNOWN TO BE THE PERSON DESCRIBED IN AND WHO EXECUTED THE FORGOING DEDICATION AND ACKNOWLEDGED THE EXECUTION THEREOF TO BE HIS FREE ACT AND DEED FOR THE USES AND PURPOSES THEREIN EXPRESSED. IN WITNESS WHEREOF I HAVE SET MY HAND AND SEAL ON THE ABOVE DATE.

MY COMMISSION EXPIRES: 7.6.2 010

COUNTY ATTORNEY CERTIFICATE

I HEREBY CERTIFY THAT I HAVE EXAMINED THE FORGOING PLAT AND THAT IT COMPLIES IN FORM WITH THE COLUMBIA COUNTY SUBDIVISION ORDINANCE AND CHAPTER 177 OF THE FLORIDA STATUTES.

DATE: August 13, 2007

APPROVAL, STATE OF FLORIDA, COUNTY OF COLUMBIA.

THIS PLAT IS HEREBY APPROVED BY THE COLUMBIA COUNTY COMMISSION THIS 2ND DAY OF HUGUST , 2007, A.D.

CW Porter

CERTIFICATE OF CLERK OF CIRCUIT COURT

THIS PLAT HAVING BEEN APPROVED BY THE COLUMBIA COUNTY BOARD OF COUNTY COMMISSIONERS IS ACCEPTED FOR FILES AND RECORDED THIS DAY OF CHILDS 1, 2007, A.D., IN PLAT BOOK 9, PAGE 26-27

CLERK OF COURT, COLUMBIA COUNTY, FLORIDA

SURVEYOR'S NOTES

- BOUNDARY BASED ON MONUMENTATION FOUND.
- BEARINGS ARE BASED ON AN ASSUMED BEARING OF \$,89°41'10°E FOR THE NORTH LINE
- DF THE SW 1/4 DF THE SE 1/4 DF SECTION 10. THIS PARCEL IS IN ZONE "X" AND IS DETERMINED TO BE OUTSIDE THE 500 YEAR FLOOD
- PLAIN AS PER FLOOD RATE MAP, DATED 6 JANUARY, 1988 COMMUNITY PANEL NUMBER 120070 0175 B. HOWEVER, THE FLOOD INSURANCE RATE MAPS ARE SUBJECT TO CHANGE. 4. IF THEY EXIST, NO UNDERGROUND ENCROACHMENTS AND/OR UTILITIES WERE LOCATED FOR .
- THIS SURVEY EXCEPT AS SHOWN HEREON. THIS SURVEY WAS COMPLETED WITHOUT THE BENEFIT OF A TITLE COMMITMENT OR A TITLE
- 6. EASEMENTS ARE AS SHOWN HEREON.
- 7. THERE MAY BE ADDITIONAL RESTRICTIONS THAT ARE NOT RECORDED ON THIS PLAT THAT MAY BE FOUND IN THE PUBLIC RECORDS OF COLUMBIA COUNTY.
- SURVEY CLOSURE PRECISION EXCEEDS THE REQUIREMENTS OF THE MINIMUM TECHNICAL STANDARDS FOR SURVEYING IN THE STATE OF FLORIDA.
- PRELIMINARY PLAT APPROVED ON JANUARY 5, 2006.

NUTICE

ALL PLATTED UTILITY EASEMENTS SHALL PROVIDE THAT SUCH EASEMENTS SHALL ALSO BE FOR THE CONSTRUCTION, INSTALLATION, MAINTENANCE, AND OPERATION OF CABLE TELEVISION SERVICES; PROVIDED, HOWEVER, NO SUCH CONSTRUCTION, INSTALLATION, MAINTENANCE, AND OPERATION OF CABLE TELEVISION SERVICES SHALL INTERFERE WITH THE FACILITIES AND SERVICES OF ELECTRIC, TELEPHONE, GAS OR OTHER PUBLIC UTILITY. IN THE EVENT THAT A CABLE TELEVISION COMPANY DAMAGES THE FACILITIES OF A PUBLIC UTILITY, IT SHALL BE SOLELY RESPONSIBLE FOR THE DAMAGES. THIS PLAT AS RECORDED IN ITS GRAPHICAL FORM, IS THE OFFICIAL DEPICTION OF THE SUBDIVIDED LANDS DESCRIBED HEREIN AND WILL IN NO CIRCUMSTANCES BE SUPPLANTED IN AUTHORITY BY OTHER GRAPHICAL OR DIGITAL FORM OF THE PLAT. THERE MAY BE ADDITIONAL RESTRICTIONS THAT ARE NOT RECORDED ON THIS PLAT THAT MAY BE FOUND IN THE PUBLIC RECORDS OF THIS COUNTY.

LOCATION SKETCH NOT TO SCALE

PROJECT ENGINEER: CURTIS KEEN 9263 COUNTY ROAD 417 LIVE DAK, FLORIDA 32060

1-386-362-4787

DEVELOPER: R.M.L. HOLDINGS, INC 2281 WEST US 90 LAKE CITY, FLORIDA 32055

PRESIDENT: ROBERT LARDIZABAL

COMMENCE AT THE NE CORNER OF THE SE 1/4 OF THE SW 1/4 OF SECTION 10, TOWNSHIP 4 SOUTH, RANGE 16 EAST, AND RUN THENCE S.00°50'24"W., ALDING THE EAST LINE DE SAID SE 1/4 OF THE SW 1/4, 317.12 FEET TO THE POINT OF BEGINNING; THENCE S.89°15'24"E, A DISTANCE OF 1283.01 FEET TO THE WEST RIGHT-OF-WAY OF COUNTY ROAD #252-B; THENCE S.00*56'59'W. ALONG SAID WEST RIGHT-OF-WAY A DISTANCE OF 477.06 FEET TO THE POINT OF CURVATURE OF A CURVE TO THE RIGHT, HAVING: A RADIUS OF 200.00 FEET, A CENTRAL ANGLE OF 41°56'09" A TANGENT LENGTH OF 76.64 FEET. A CHORD BEARING OF S.21°55'03'W. AND A CHORD LENGTH DF 143.14 FEET; THENCE ALONG THE ARC DF SAID CURVE, AN ARC LENGTH DF 146.38 FEET TO THE POINT OF TANGENCY OF SAID CURVE; THENCE S.42°53'08'W., ALONG THE NORTHERLY RIGHT-OF-WAY OF COUNTY ROAD #247 A DISTANCE OF 779.01 FEET TO THE POINT OF CURVATURE OF A CURVE TO THE RIGHT, HAVING: A RADIUS OF 25.00 FEET, A CENTRAL ANGLE DF 90°00'00", A TANGENT LENGTH DF 25.00 FEET, A CHORD BEARING DF S.87°53'08"W. AND A CHORD LENGTH OF 35.36 FEET; THENCE ALONG THE ARC OF SAID CURVE, AN ARC LENGTH OF 39.27 FEET TO THE POINT OF TANGENCY OF SAID CURVE; THENCE N.47°06'52"W., A DISTANCE OF 247.75 FEET TO THE POINT OF CURVATURE OF A CURVE TO THE LEFT, HAVING: A RADIUS OF 260.00 FEET, A CENTRAL ANGLE OF 42°36'46", A TANGENT LENGTH OF 101.40 FEET, A CHORD BEARING OF N.68°25'15"W. AND A CHORD LENGTH OF 188.94 FEET; THENCE ALONG THE ARC OF SAID CURVE, AN ARC LENGTH OF 193.37 FEET TO THE POINT OF TANGENCY OF SAID CURVE; THENCE N.89°43'38'W., A DISTANCE OF 91.38 FEET TO THE POINT OF CURVATURE OF A CURVE TO THE LEFT, HAVING: A RADIUS OF 260.00 FEET, A CENTRAL ANGLE OF 18°27'07", A TANGENT LENGTH OF 42.23 FEET, A CHORD BEARING OF S.81°02′48*W. AND A CHORD LENGTH OF 83.37 FEET; THENCE ALONG THE ARC OF SAID CURVE, AN ARC LENGTH OF 83.73 FEET TO THE END OF SAID CURVE; THENCE N.18°43'05"W., A DISTANCE OF 183.35 FEET; THENCE S.89°43'38"E., A DISTANCE OF 42.35 FEET; THENCE S.42°53'08"W., A DISTANCE OF 400.86 FEET; THENCE N.47°06'52"W., A DISTANCE OF 135.00 FEET TO THE POINT OF CURVATURE OF A CURVE TO THE RIGHT, HAVING: A RADIUS OF 25.00 FEET, A CENTRAL ANGLE OF 90°00'00", A TANGENT LENGTH OF 25.00 FEET, A CHORD BEARING OF N.02°06'52"W. AND A CHURD LENGTH OF 35.36 FEET; THENCE ALONG THE ARC OF SAID CURVE, AN ARC LENGTH OF 39.27 FEET TO THE END OF SAID CURVE; THENCE N.47°06'52"W., A DISTANCE OF 60.00 FEET TO A POINT ON A CURVE TO THE RIGHT, HAVING: A RADIUS OF 25.00 FEET, A CENTRAL ANGLE OF 90°00'00", A TANGENT LENGTH OF 25.00 FEET, A CHORD BEARING OF S.87°53'08"W. AND A CHORD LENGTH OF 35.36 FEET; THENCE ALONG THE ARC OF SAID CURVE, AN ARC LENGTH OF 39.27 FEET TO THE POINT OF TANGENCY OF SAID CURVE; THENCE N.47°06′52″W., A DISTANCE OF 135.00 FEET; THENCE N.42°53′08″E., A DISTANCE OF 393.93 FEET THENCE N.34°53'21"W., A DISTANCE OF 163.71 FEET; THENCE N.47°06'52"W., A DISTANCE OF 60.00 FEET TO A POINT ON A CURVE TO THE RIGHT, HAVING: A RADIUS OF 560.00 FEET, A CENTRAL ANGLE OF 12°44'58", A TANGENT LENGTH OF 62.56 FEET, A CHORD BEARING OF N.49°15'37"E. AND A CHORD LENGTH OF 124.35 FEET; THENCE ALONG THE ARC OF SAID CURVE, AN ARC LENGTH OF 124.61 FEET TO THE POINT OF REVERSE CURVATURE OF A CURVE TO THE LEFT, HAVING: A RADIUS OF 25.00 FEET, A CENTRAL ANGLE OF 84°36'19", A TANGENT LENGTH OF 22.75 FEET, A CHORD BEARING OF N.13°19'56'E. AND A CHORD LENGTH OF 33.65 FEET; THENCE ALONG THE ARC OF SAID CURVE, AN ARC LENGTH OF 36.92 FEET TO THE POINT OF REVERSE CURVATURE OF A CURVE TO THE RIGHT, HAVING: A RADIUS OF 260.00 FEET, A CENTRAL ANGLE OF 05°12'04", A TANGENT LENGTH OF 11.81 FEET, A CHORD BEARING OF N.26°22'11"W. AND A CHORD LENGTH OF 23.59 FEET; THENCE ALONG THE ARC OF SAID CURVE, AN ARC LENGTH OF 23.60 FEET TO THE POINT OF REVERSE CURVATURE OF A CURVE TO THE LEFT, HAVING: A RADIUS OF 25.00 FEET, A CENTRAL ANGLE OF 64°30'39", A TANGENT LENGTH OF 15.78 FEET, A CHORD BEARING OF N.56°01'28"W. AND A CHORD LENGTH OF 26.68 FEET; THENCE ALONG THE ARC OF SAID CURVE, AN ARC LENGTH OF 28.15 FEET TO THE POINT OF REVERSE CURVATURE OF A CURVE TO THE RIGHT, HAVING: A RADIUS OF 60.00 FEET, A CENTRAL ANGLE OF 150°21'06", A TANGENT LENGTH OF 226.70 FEET, A CHORD BEARING OF N.13*06'15*W. AND A CHORD LENGTH OF 116.01 FEET; THENCE ALONG THE ARC OF SAID CURVE, AN ARC LENGTH OF 157.45 FEET TO THE END OF SAID CURVE; THENCE N.27°55'41'W., A DISTANCE OF 127.79 FEET; THENCE S.89°15'24"E., A DISTANCE OF 413.63 FEET TO THE POINT OF BEGINNING. PARCEL CONTAINS 36.01 ACRES, MORE OR LESS.

APPROVAL: PUBLIC WORKS DEPARTMENT, STATE OF FLORIDA, COUNTY OF COLUMBIA.

I HEREBY CERTIFY THAT THE IMPROVEMENTS HAVE BEEN CONSTRUCTED IN AN ACCEPTABLE MANNER AND IN ACCORDANCE WITH COUNTY SPECIFICATIONS AND THAT A MAINTENANCE AND REPAIR SURETY OR CASH BOND IN THE AMOUNT OF \$ OR THAT A PERFORMANCE BOND OR INSTRUMENT IN THE AMOUNT OF \$ LOOK HAS BEEN POSTED TO ASSURE COMPLETION OF ALL REQUIRED

CERTIFICATE OF COUNTY SURVEYOR: KNOWN ALL MEN BY THESE PRESENT, THAT THE UNDERSIGNED, BEING A LICENSED AND REGISTERED LAND SURVEYOR, AS PROVIDED UNDER CHAPTER 472, FLORIDA STATUTES AND IS IN GOOD STANDING WITH THE BOARD OF LAND SURVEYORS. DUES HEREBY CERTIFY ON BEHALF OF COLUMNIA COUNTY FLORIDA ON THE DATE RELOW I HAVE

REVIEWED THIS PLAT FOR CONFORMITY TO CHAPTER 177 FLORIDA STATUTES, AND SAID PLAT MEETS ALL THE REQUIREMENTS OF CHAPTER 177 AS AMENDED. 8/1/01 REGISTRATION # 5594 PRINT: TIMO THY A. DELBEHE

SURVEYOR'S CERTIFICATE

I HEREBY CERTIFY THIS TO BE A TRUE AND CORRECT REPRESENTATION OF THE LAND SURVEYED AND SHOWN HEREON, THAT THE SURVEY WAS MADE UNDER MY RESPONSIBLE SUPERVISION, DIRECTION AND CONTROL, THAT PERMANENT REFERENCE MONUMENTS HAVE BEEN SET AS SHOWN AND THAT SURVEY DATA COMPLIES WITH THE COLUMBIA COUNTY, SUBDIVISION ORDINANCE AND CHAPTER 177 OF THE FLORIDA STATUTES

| SCOTT BRITT, PSM #5757 DATE:




BRITT SURVEYING

LAND SURVEYORS AND MAPPERS

1426 WEST DUVAL STREET LAKE CITY, FLORIDA 32055

TELEPHONE: (386) 752-7163 FAX: (386) 752-5573 WORK ORDER # L-16100

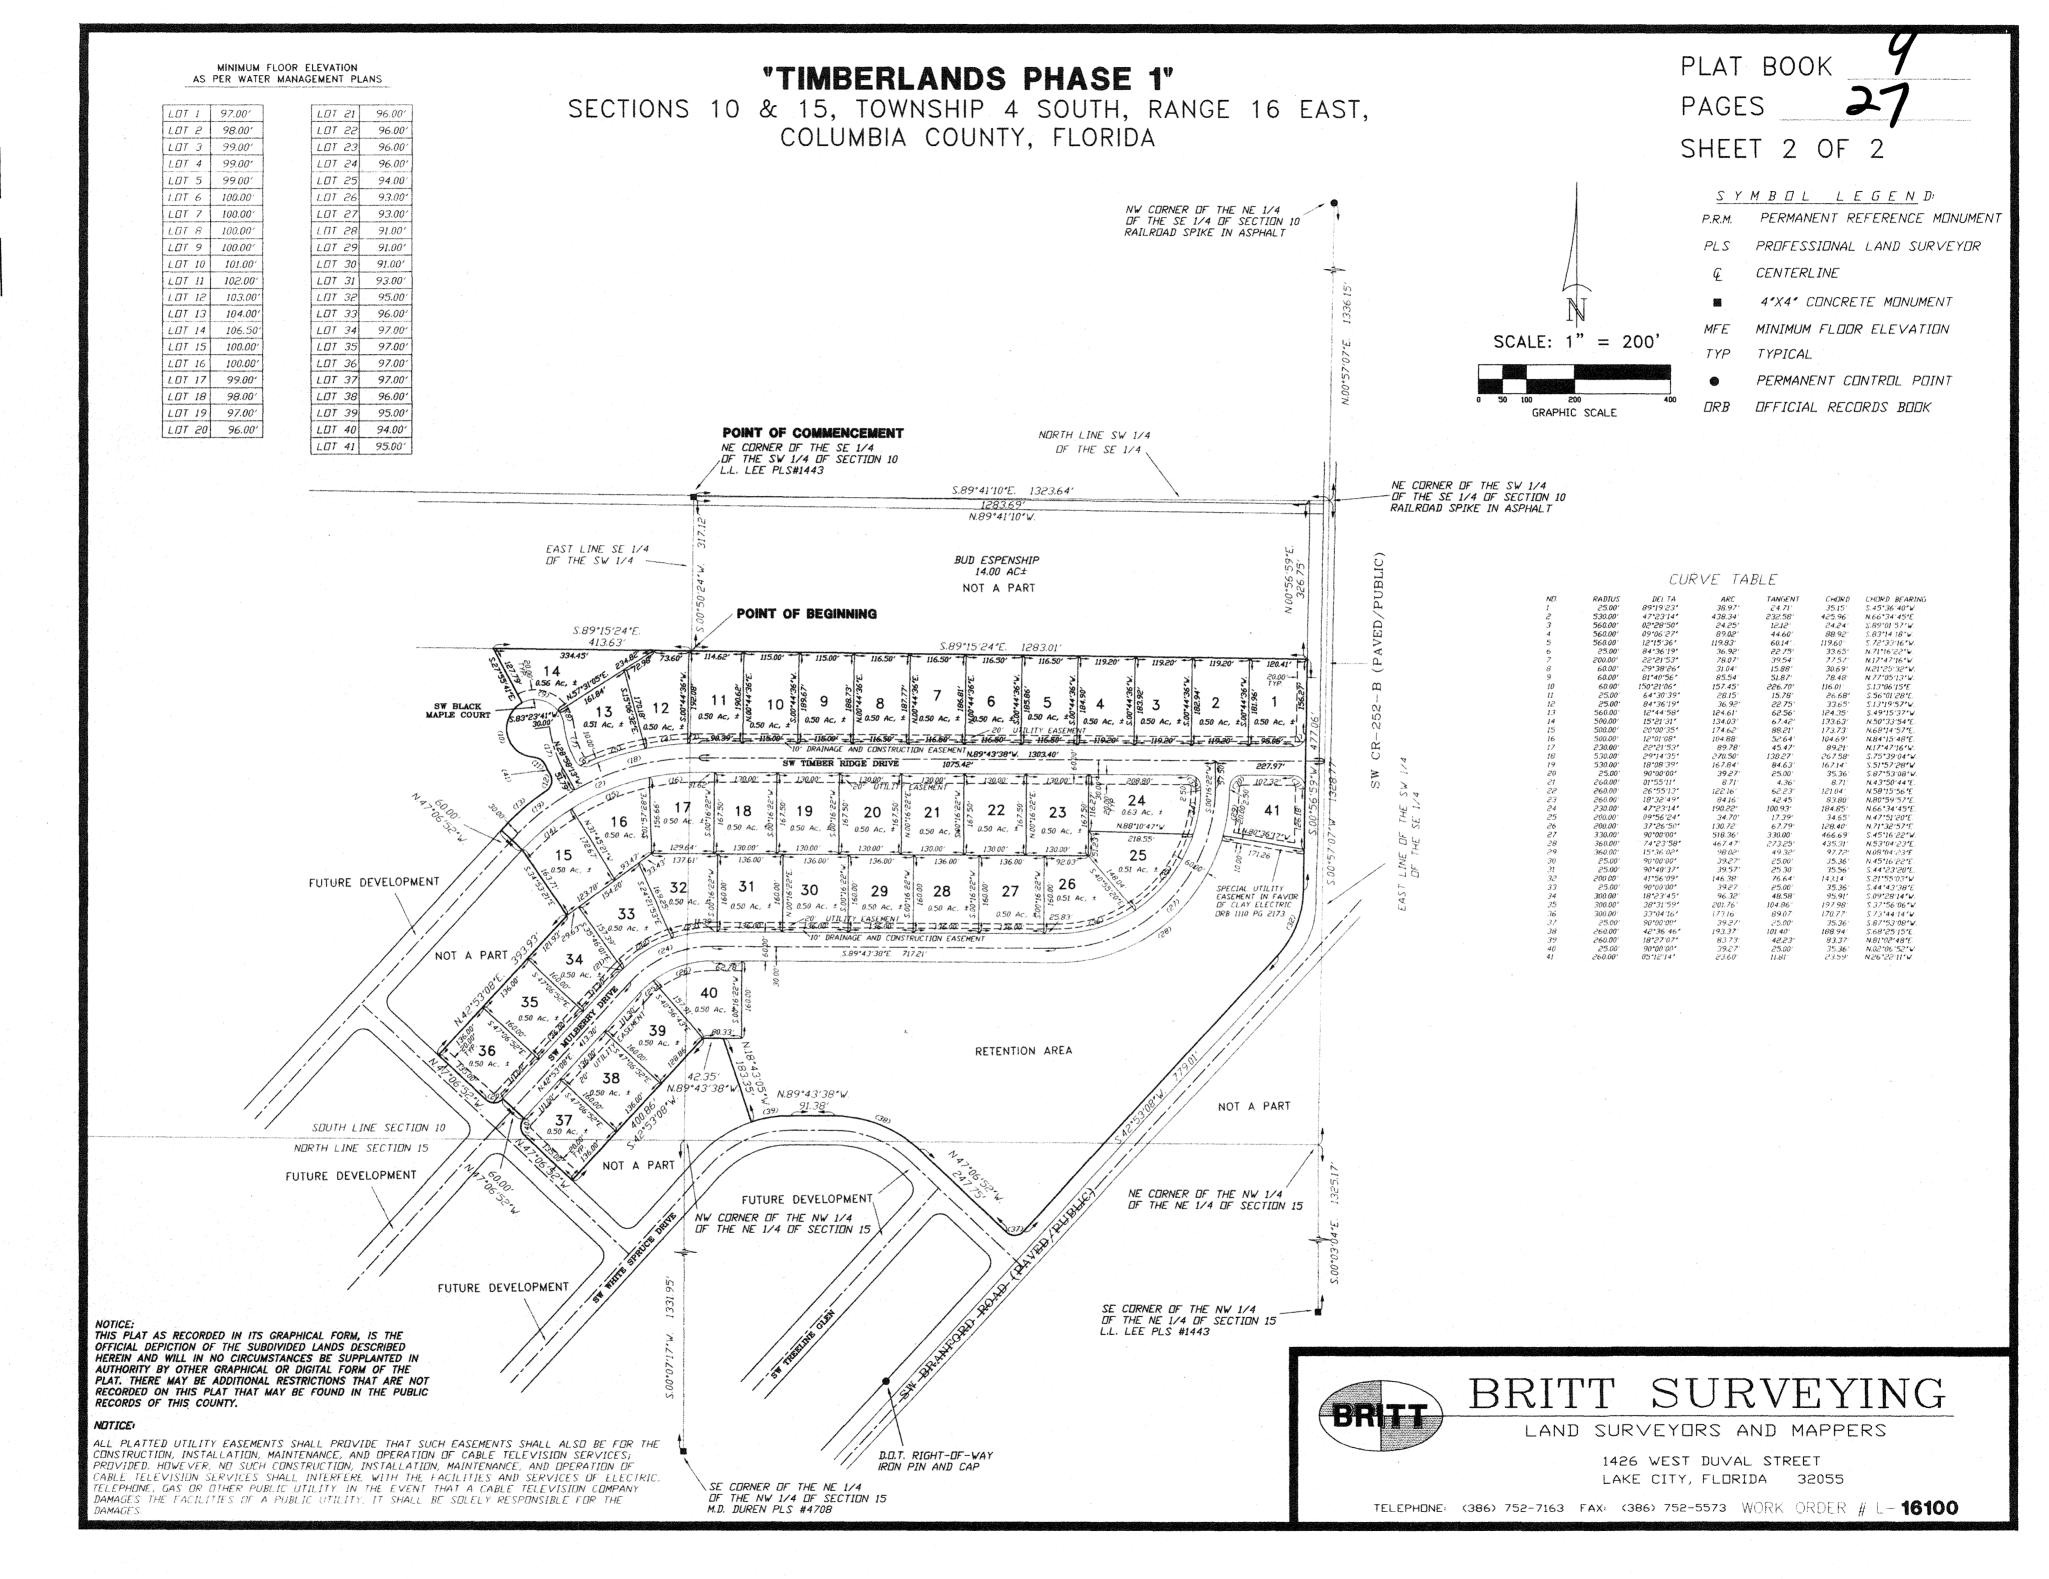

TIMBERLANDS

Phase 1 FOR 2008

PARENT PARCEL - 10-4S-16-02856-000 - 61.70 AC. - 36.00 AC. = 25.70 AC. LEFT

PARENT PARCEL – 15-4S-16-02990-000 – 72.75 AC. – 1.50 AC. = 71.25 AC. LEFT

HEADER PARCEL – 10-4S-16-02856-100 – A S/D LYING IN THE SW1/4 OF THE SE1/4 AND THE E1/2 OF THE SE1/4 OF THE SW1/4 OF SEC 10-4S-16 CONTAING 36.00 AC. M.O.L. RECORDED ON 8/21/07 IN PLAT BOOK 9 PAGES 26 & 27.

1	10-48-16-02856-101	.50 AC.
2	10-48-16-02856-102	.50 AC.
3	10-48-16-02856-103	.50 AC.
4	10-48-16-02856-104	.50 AC.
5	10-48-16-02856-105	.50 AC.
6	10-4S-16-02856-106	.50 AC.
7	10-4S-16-02856-107	.50 AC.
8	10-48-16-02856-108	.50 AC.
9	10-4S-16-02856-109	.50 AC.
10	10-4S-16-02856-110	.50 AC.
11	10-4S-16-02856-111	.50 AC.
12	10-4S-16-02856-112	.50 AC.
13	10-4S-16-02856-113	.51 AC.
14	10-4S-16-02856-114	.56 AC.
15	10-4S-16-02856-115	.50 AC.
16	10-4S-16-02856-116	.50 AC.
17	10-4S-16-02856-117	.50 AC.
18	10-4S-16-02856-118	.50 AC.
19	10-4S-16-02856-119	.50 AC.
20	10-4S-16-02856-120	.50 AC.
21	10-4S-16-02856-121	.50 AC.
22	10-4S-16-02856-122	.50 AC.
23	10-4S-16-02856-123	.50 AC.
24	10-4S-16-02856-124	.63 AC.
	10-4S-16-02856-125	.51 AC.
26	10-4S-16-02856-126	.51 AC.
27	10-4S-16-02856-127	.50 AC.
28	10-4S-16-02856-128	.50 AC.
29	10-4S-16-02856-129	.50 AC.
30		.50 AC.
31		.50 AC.
		.50 AC.
41	10-48-16-02856-141	.50 AC.
