


A CORRECTED PLAT OF PLAT
IN PLAT BOOK 3, PAGE 22.

VETERANS ADMINISTRATION RESERVATION PROPERTY OF UNITED STATES GOVERNMENT

LAKE CITY, COLUMBIA COUNTY, FLORIDA.
PLAT RECORDED IN PLAT BOOK 3, PAGE 22 A. IN DEED RECORDS
COLUMBIA COUNTY, FLORIDA.

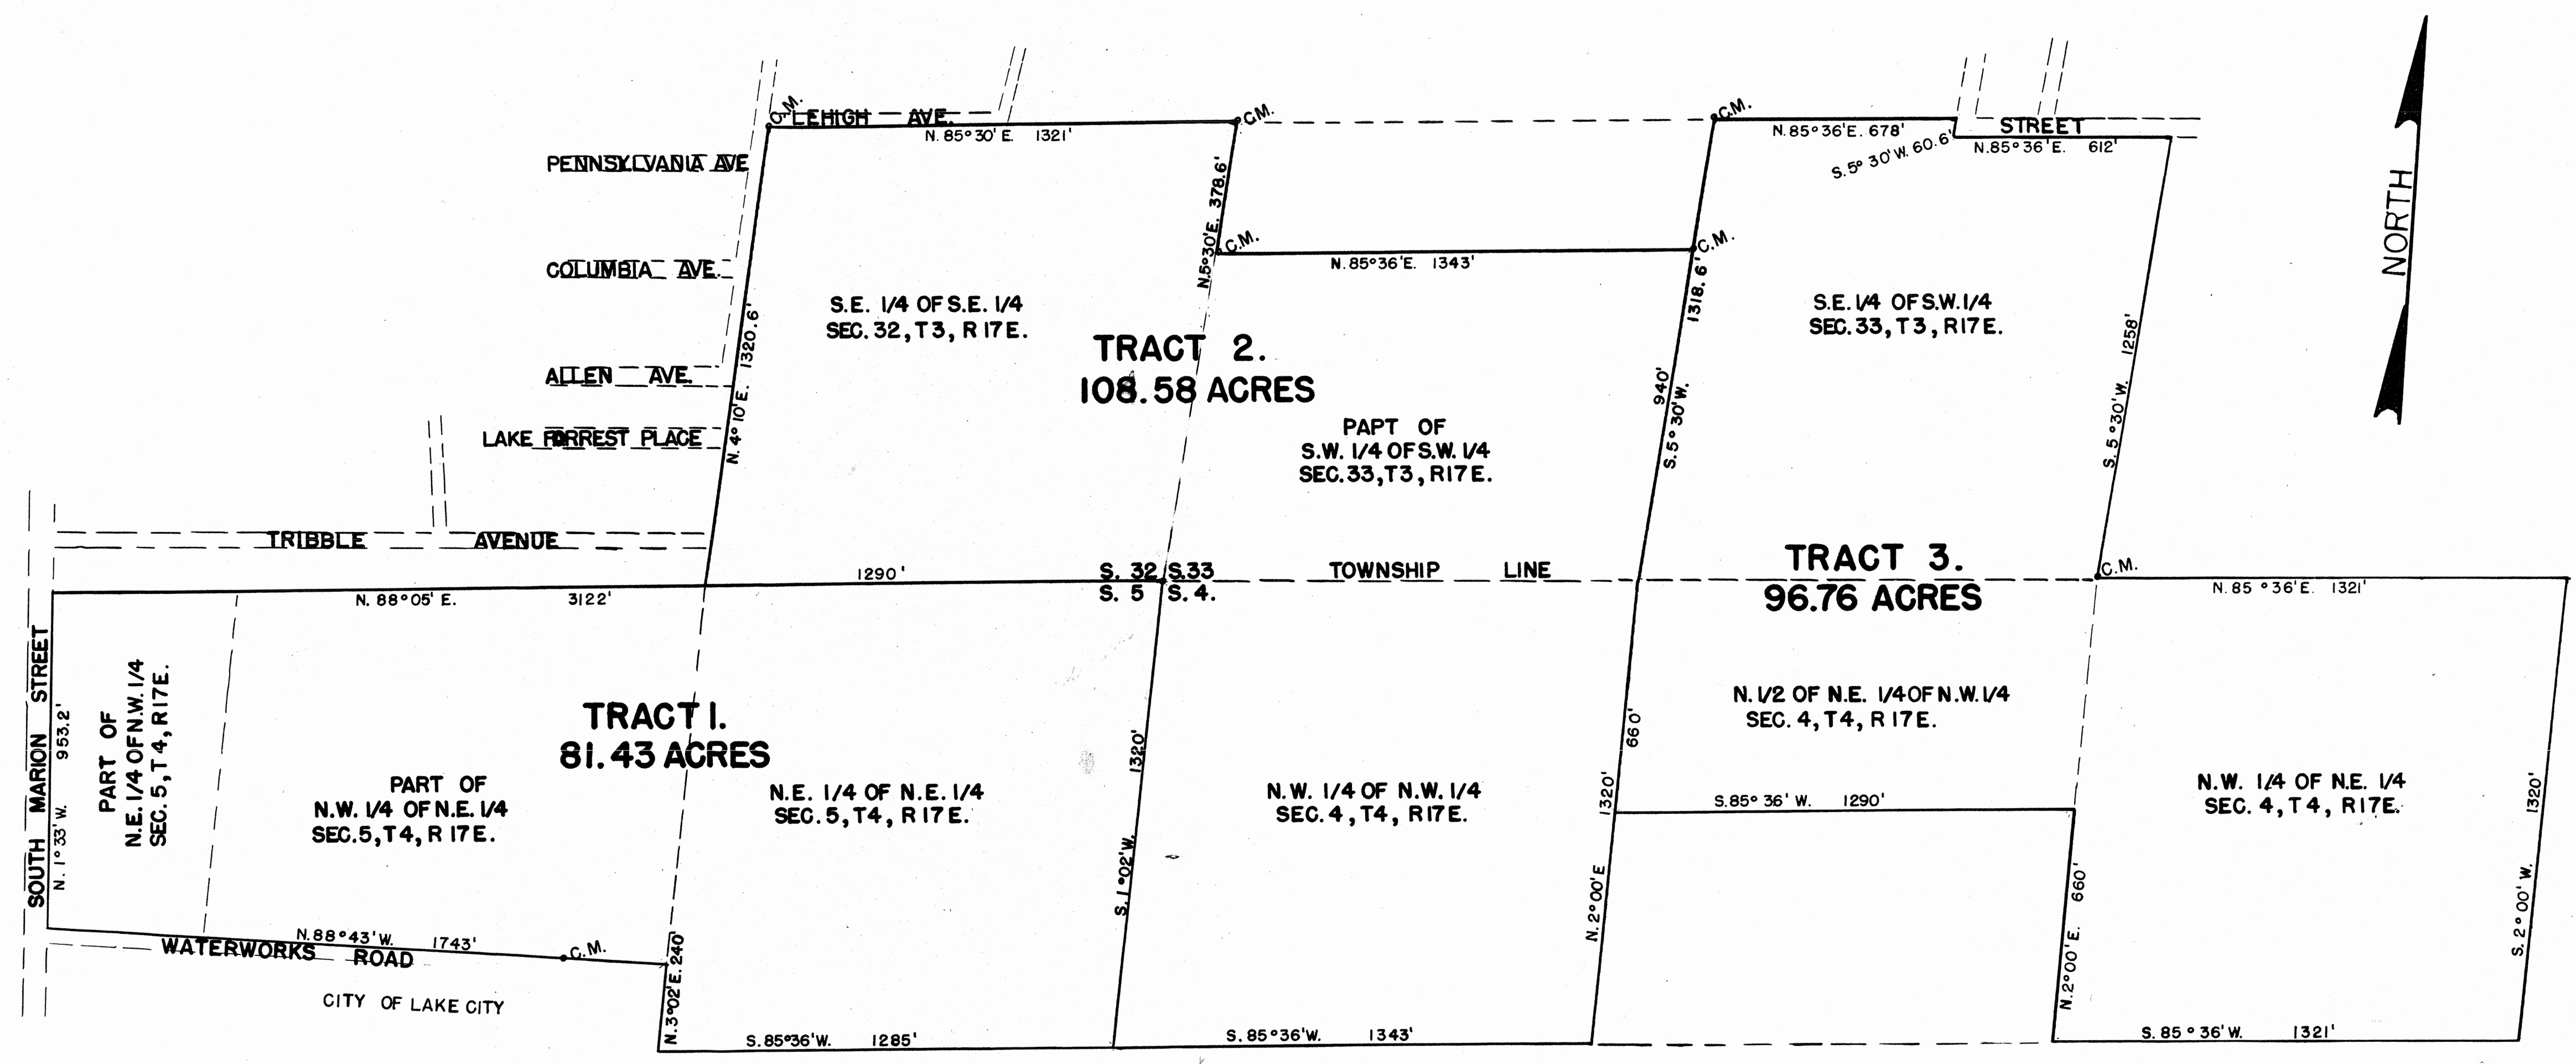


SURVEYORS CERTIFICATE
I HEREBY CERTIFY THAT THIS IS A CORRECT PLAT
OF THE LANDS SHOWN HEREON, SHOWING THE
RELATION TO THE GOVERNMENT SURVEY.
E.M. Smith DALTON, GEORGIA.
REGISTERED LAND SURVEYOR 923.

SCALE 1" = 300' MAY 6, 1957.

6580
STATE OF FLORIDA, COUNTY OF COLUMBIA
Filed for record on this 7 day of
May 19 57 and recorded in
Plat
Book No. 3 At page No. 22A
Witness my hand and official seal the day and
year aforesaid.
G. W. ROBERTS, Clerk Circuit Court
By: *Mary Black*
Deputy Clerk

VETERANS ADMINISTRATION RESERVATION
 PROPERTY OF
 UNITED STATES GOVERNMENT
 LAKE CITY, COLUMBIA COUNTY, FLORIDA.
 PLAT RECORDED IN PLAT BOOK 3, PAGE 22 . IN DEED RECORDS
 COLUMBIA COUNTY, FLORIDA.

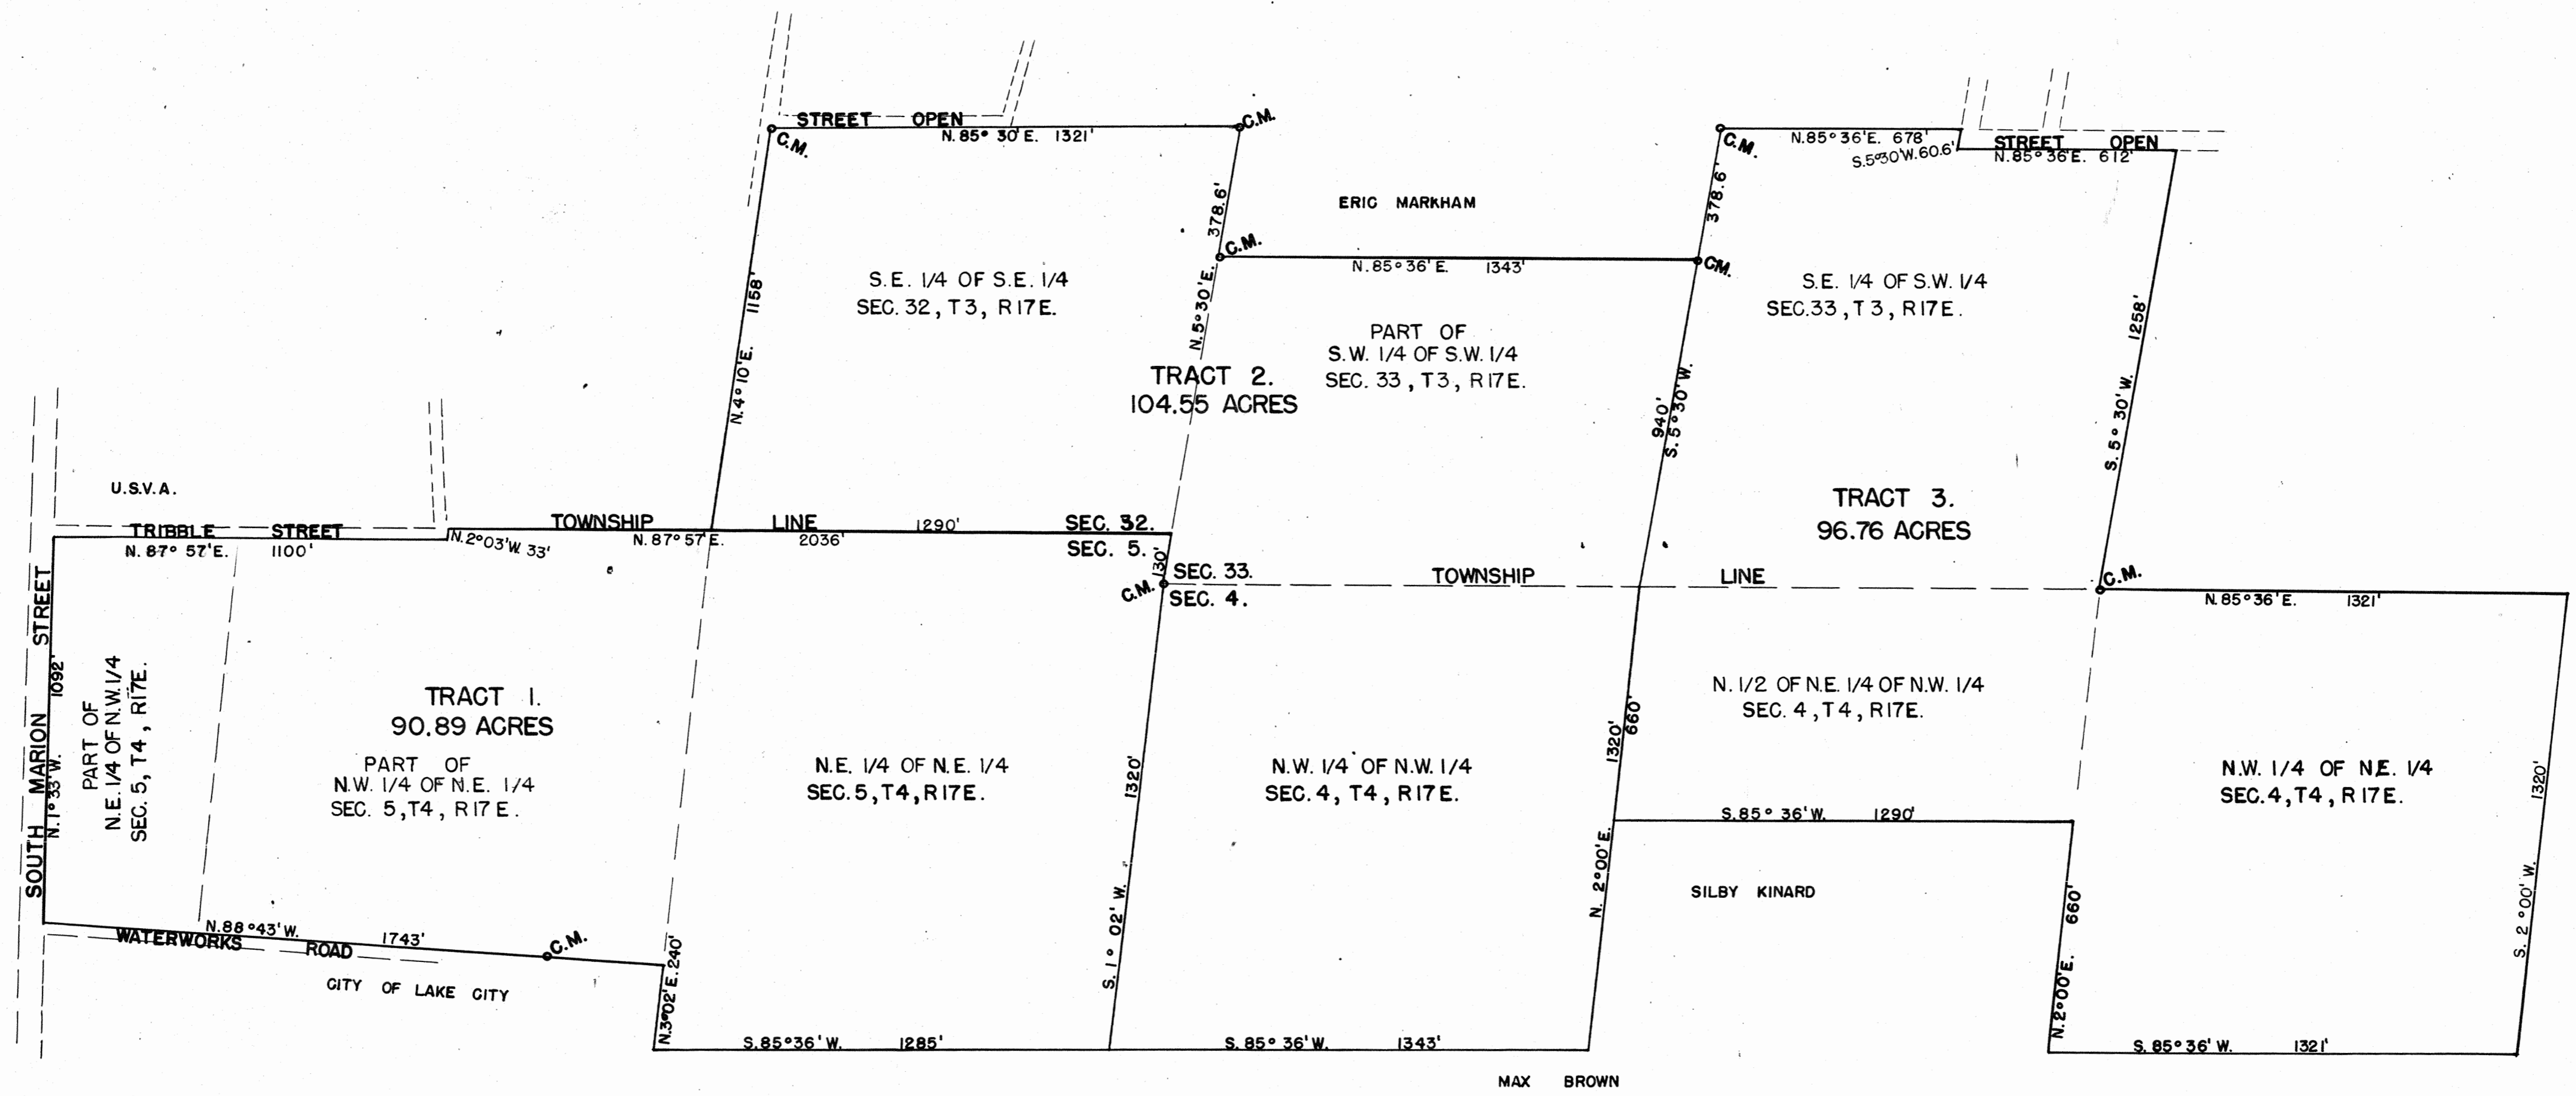

I HEREBY CERTIFY THAT THIS IS A CORRECT PLAT OF THE LANDS SHOWN HERE ON, SHOWING THE RELATION TO THE GOVERNMENT SURVEY.
 E. M. Smith

SCALE 1" = 300' APRIL 15, 1957
 E. M. Smith DALTON, GEORGIA.
 REGISTERED LAND SURVEYOR 923.



6519
 STATE OF FLORIDA, COUNTY OF COLUMBIA
 Filed for record on this 10th day of
 May 1957, and recorded in
 Book No. 2 At page No. 22
 Witness my hand and official seal the date last
 aforesaid.
 G. W. ROBERTS, Clerk Circuit Court
 By: Mary R. East
 Deputy Clerk