


2329-000
4.63 Au

State of Florida, County of Columbia	70-2320
Filed for record on this	12-26-67
Entered Record Book No.	19-26
Witness my hand & official seal the date last recd.	W. E. DREW, City Court Clerk
	By: [Signature]

WEST LAKE CITY HILLS ADDITION NO. 1

A SUBDIVISION OF A PART OF
THE SOUTH 1/2 OF THE SOUTHWEST 1/4 OF THE SOUTHEAST 1/4,
SECTION 27, TOWNSHIP 3 SOUTH, RANGE 16 EAST,
COLUMBIA COUNTY, FLORIDA

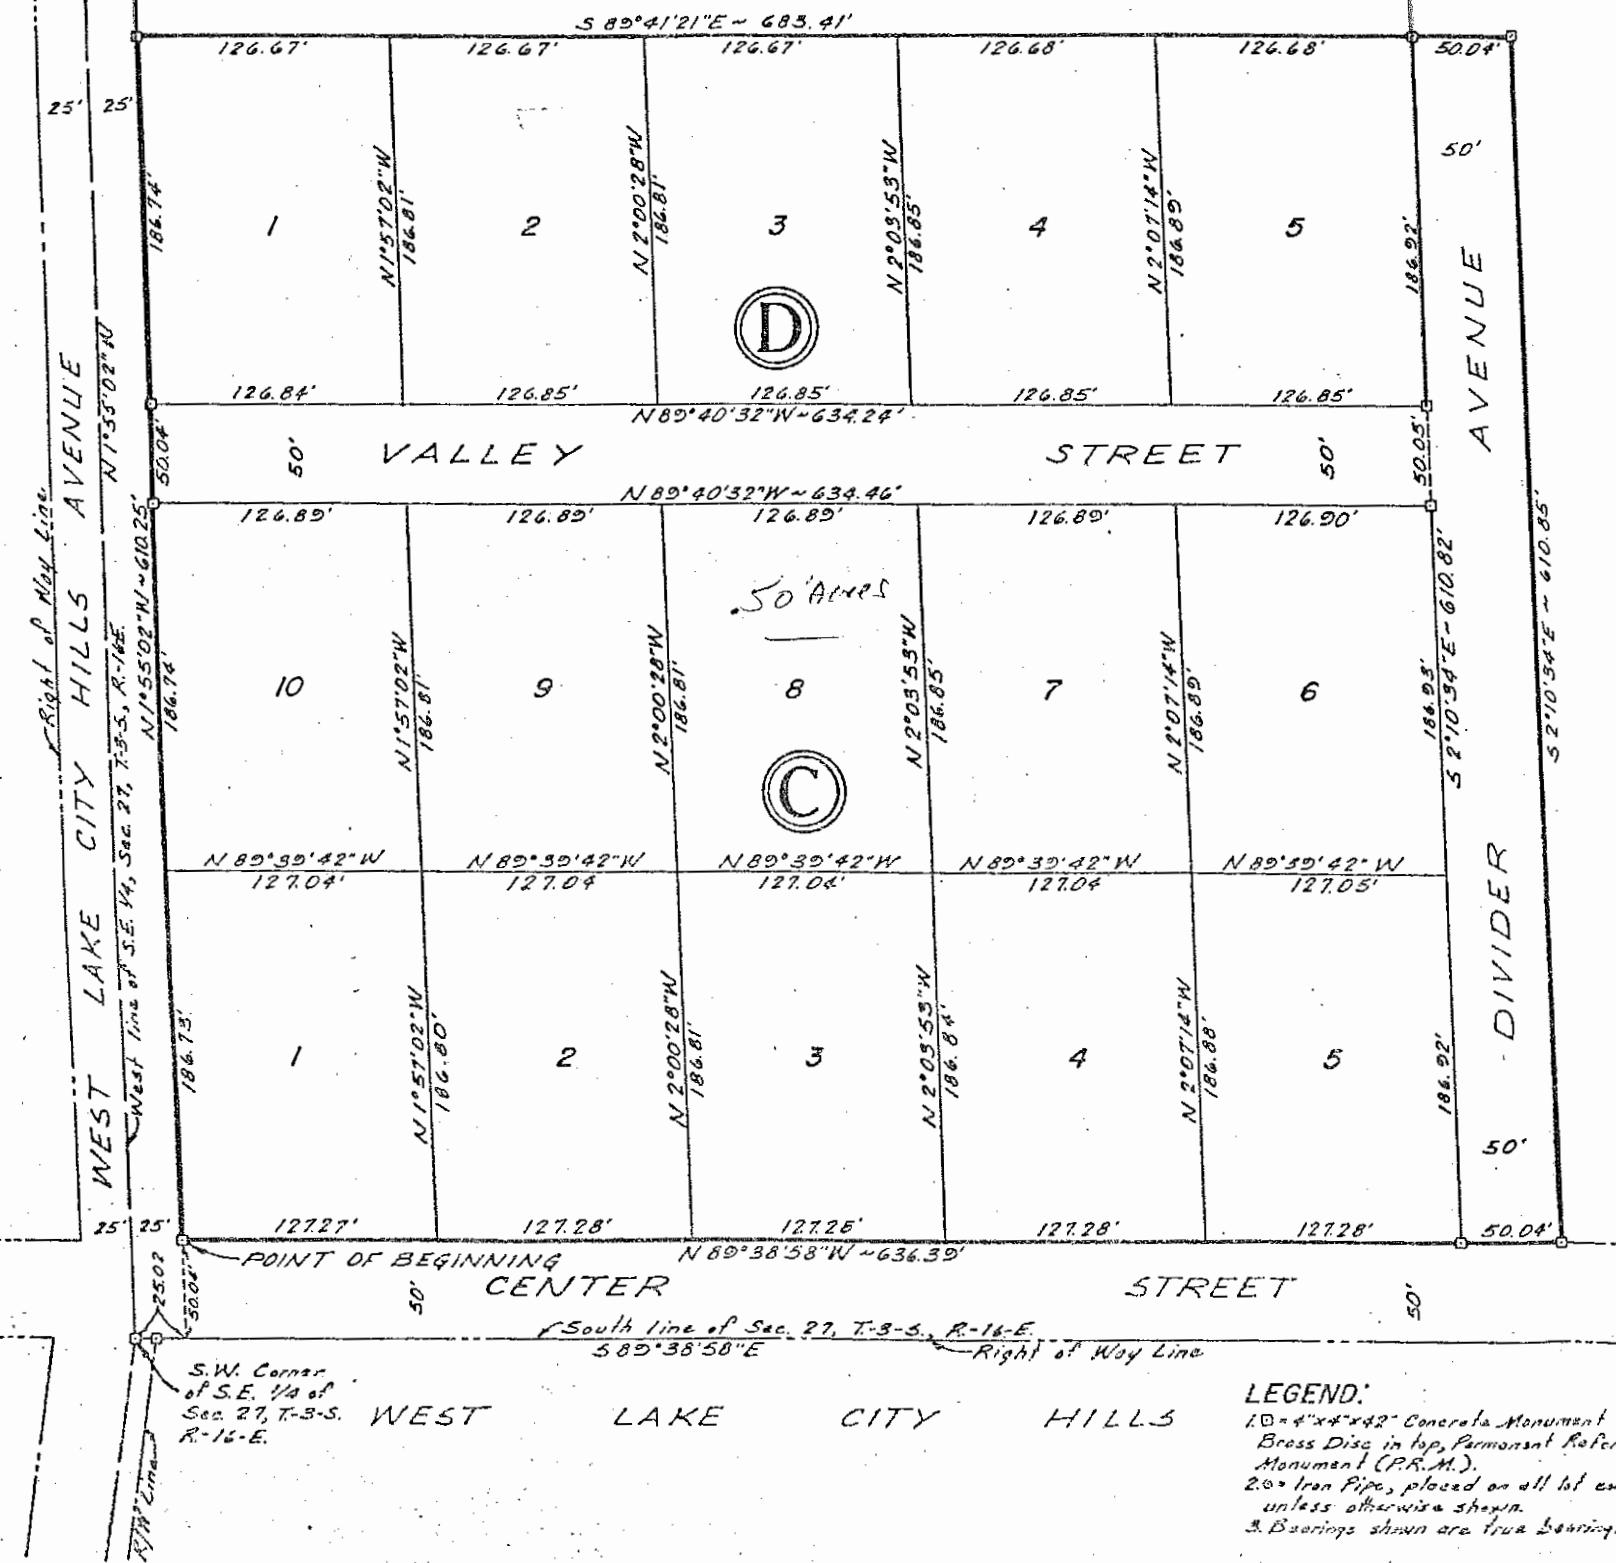

DESCRIPTION

COMMENCE at the Southwest Corner of the Southeast 1/4 of Section 27, Township 3 South, Range 16 East, Columbia County, Florida and run, S 89° 58' 56" E 25.02 feet to a point on the Southerly Right of Way Line of Center Street also being the South Line of said Section 27; thence N 1° 55' 02" W parallel with the West line of the S.E. 1/4 of said Section 27 a distance of 50.04 feet to a concrete P.R.M. and the POINT OF BEGINNING; thence N 1° 55' 02" W along some line, also being the East Right of Way Line of West Lake City Hills Avenue, 610.25 feet to a concrete P.R.M. on the North line of the South 1/2 of the S.W. 1/4 of the S.E. 1/4 of said Section 27; thence S 89° 41' 21" E along said North line 683.41 feet to a concrete P.R.M.; thence S 2° 10' 30" E parallel with the East line of the S.W. 1/4 of the S.W. 1/4 of the S.E. 1/4 of said Section 27 a distance of 610.85 feet to a concrete P.R.M. on the North Right of Way Line, Center Street; thence N 89° 58' 56" W along said North Right of Way Line, Center Street and parallel with the South line of said Section 27 a distance of 636.59 feet to the POINT OF BEGINNING.

DEDICATION

KNOW ALL MEN by these present that SUWANCOL CORPORATION, a Florida Corporation has caused the lands herein described to be surveyed, laid out, subdivided, and platted, to be known as WEST LAKE CITY HILLS ADDITION NO 2, in witness thereof the said SUWANCOL CORPORATION has caused these present to be signed in its name by its President and Secretary and its Corporate Seal to be affixed, and that the Streets and Roads as shown are hereby dedicated to the Public.

SUNANCOR CORPORATION

Signed: Leroy H. Dickie, President
Attest: R. A. Greene, Secretary
Date: July 7, 1970

Witness: Dale Queen
Witness: Willie Joe Shirel

ACKNOWLEDGEMENT.

ACKNOWLEDGEMENT:
STATE OF FLORIDA

COUNTY OF COLUMBIA

appeared LENVIL H DICKS and R. A. GREENE, respectively President and Secretary of SUWANCOL CORPORATION, a corporation licensed by the State of Florida, to me known to be the individuals and officers described in and who executed the foregoing dedication and generally acknowledged the execution thereof to be their free act and deed as such officers thereunto duly authorized and that the Official Seal of said corporation is duly affixed thereto and the said dedication is the act and deed of said corporation.

Witness my hand and Official Seal of Lake City, State of Florida, this 7th day of April, 1970.

Signed: Dianette N. Roberts
NOTARY PUBLIC NO. COMMISSION
Expires Oct 2, 1973

APPROVAL BY COLUMBIA COUNTY, FLORIDA

APPROVAL BY COLUMBIA COUNTY, FLORIDA
I HEREBY CERTIFY that this Plot has been examined and approved by the Board of County
Commissioners of Columbia County, Florida this 7th day of October, 1970.

1817-18 - Planted 24th April - Wm. L. Green - Clark

CERTIFICATION

CERTIFICATION.
I HEREBY CERTIFY this to be a true and correct Plot of a Survey made under my direction
of the lands that are hereon shown and described, that said lands have been subdivided as
shown hereon, and that Permanent Reference Monuments have been placed in accordance
with Chapter 177 of the Florida Statutes.

Signed: Lonnie L. Lee
LONNIE L. LEE, R.L.S.
Fla. Reg. Cert. No. 1950
Date: July 24, 1970