


# WESTWOOD ACRES

A SUBDIVISION OF A PART OF THE SW1/4 OF NE1/4 AND THE NW1/4 OF SE1/4, SECTION 4, TOWNSHIP 4 SOUTH, RANGE 16 EAST, COLUMBIA COUNTY, FLORIDA.

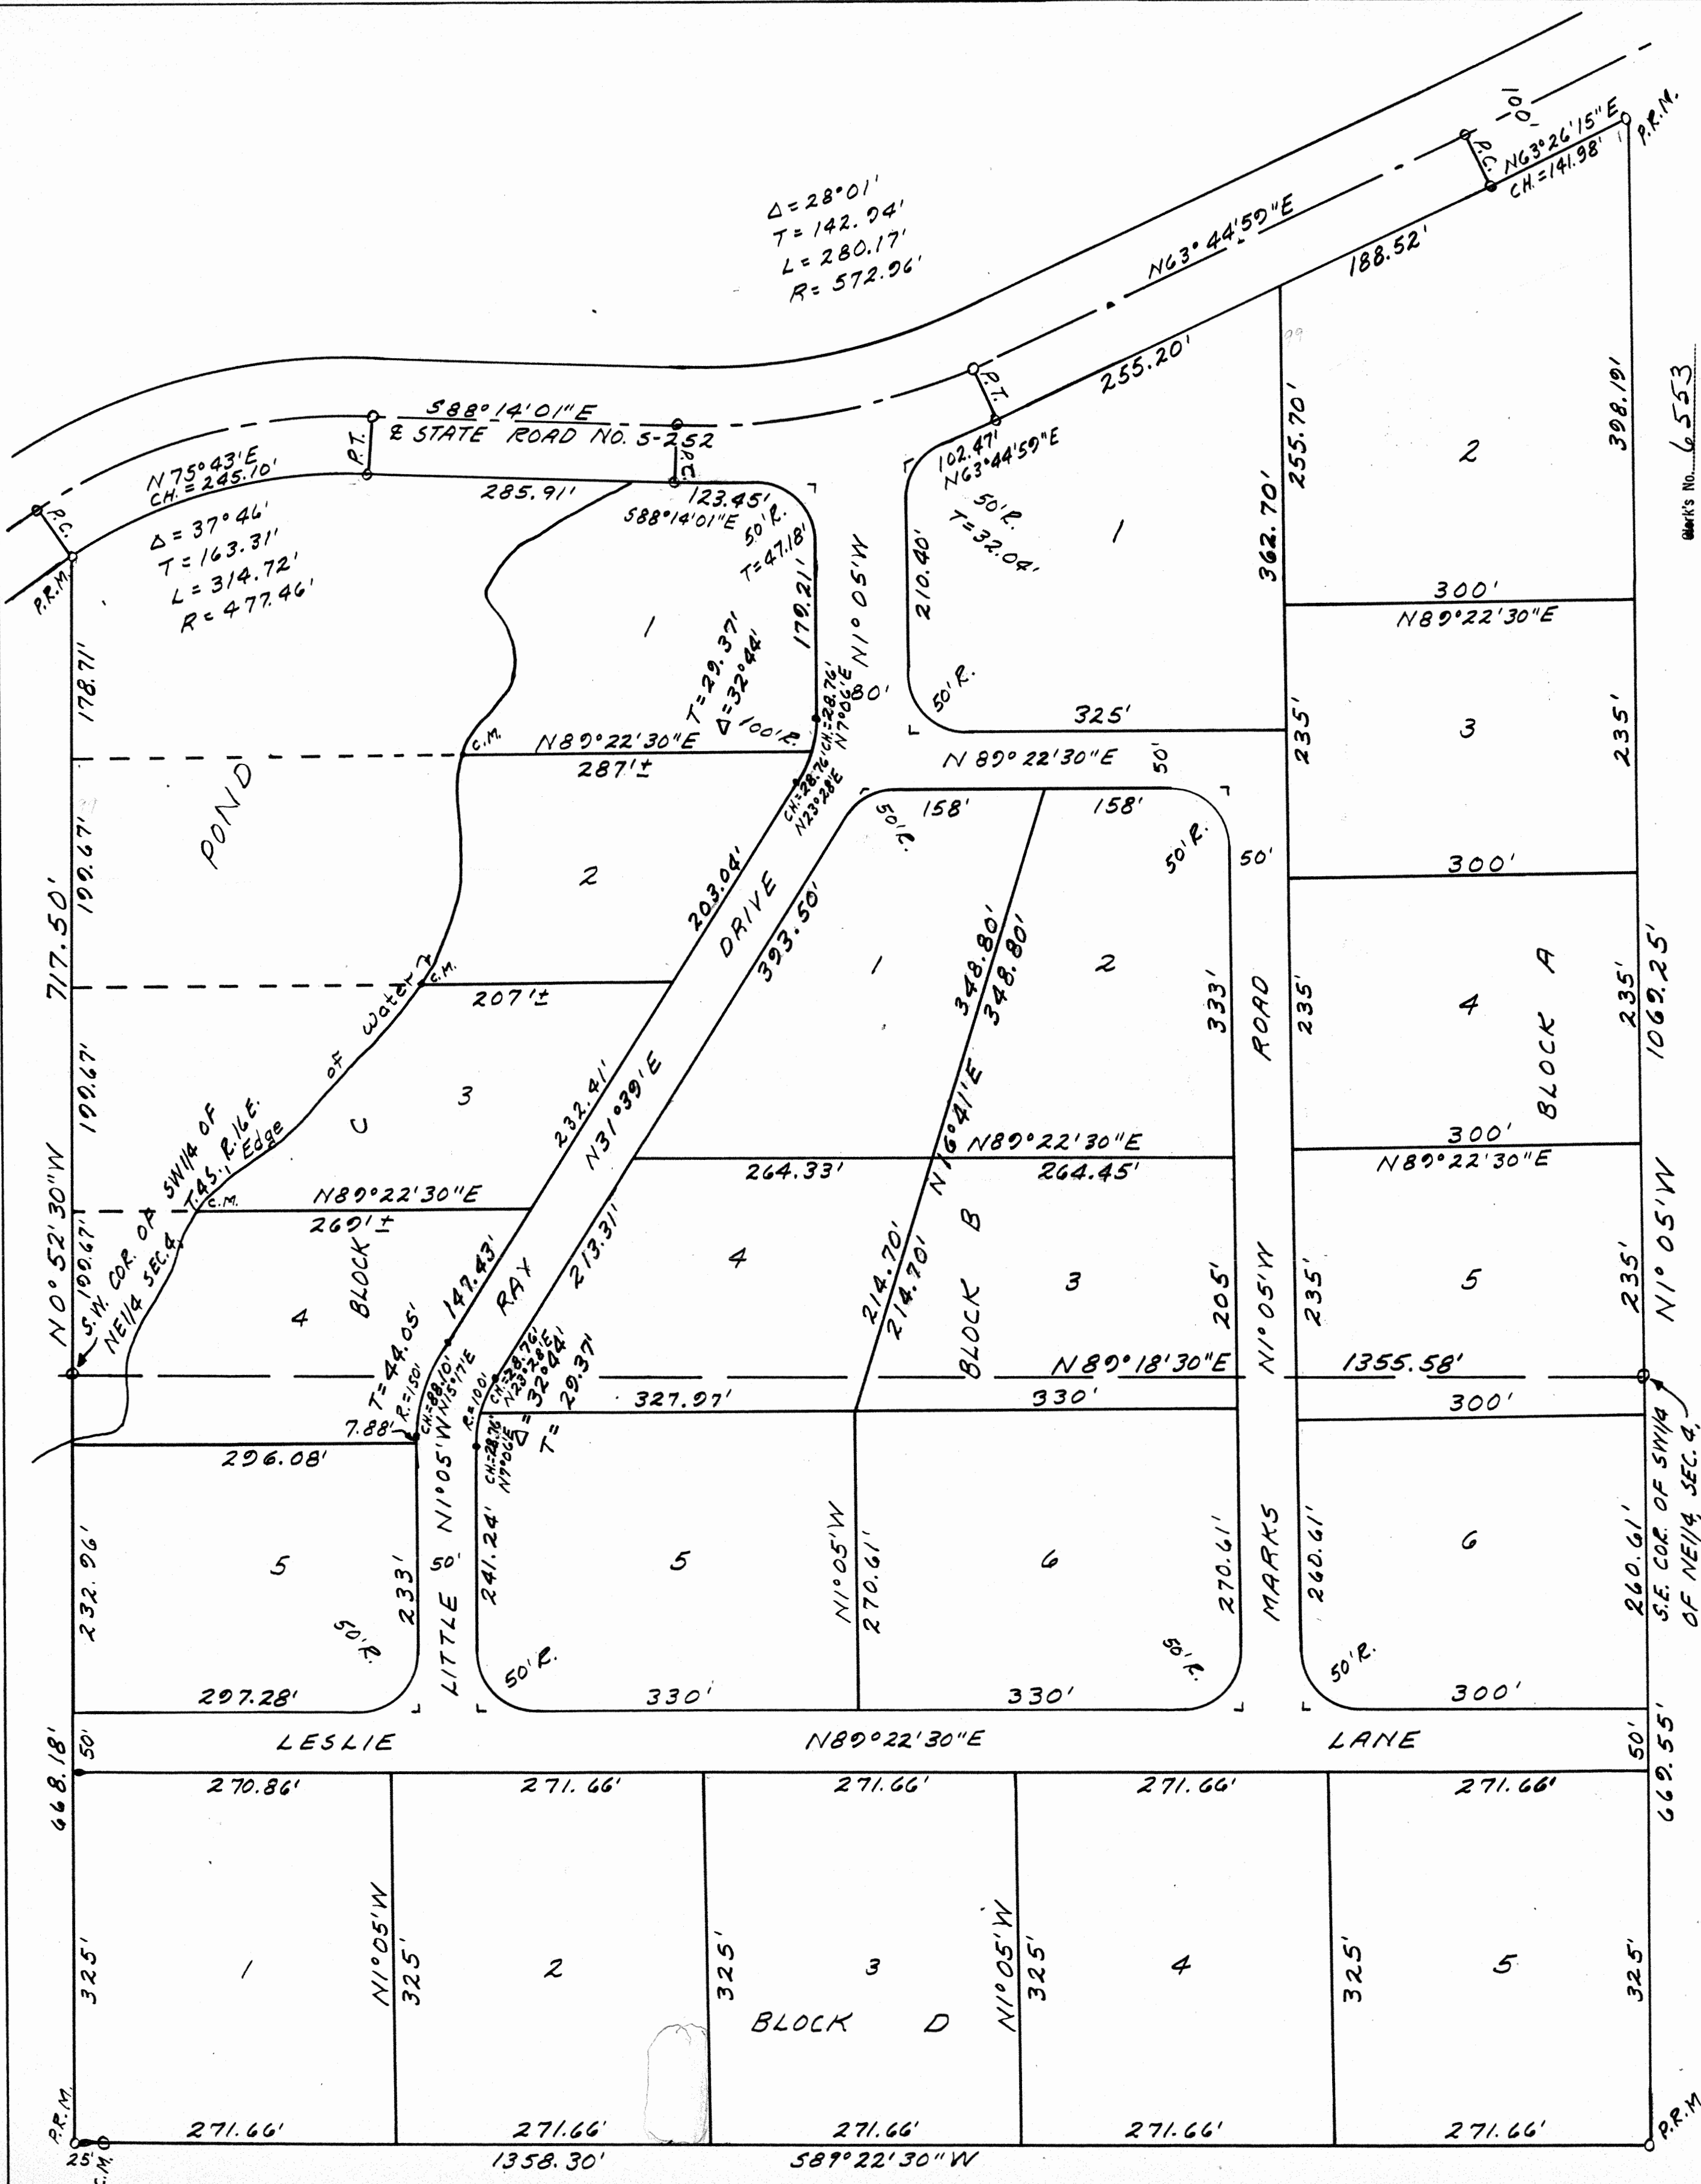

Book's No. 6553  
 State of Florida, County of Columbia  
 Filed for record on this 17 day of June, 1965, and recorded in Official Record Book No. 3 page 69  
 Witness my hand and official seal the date last aforesaid  
 G. W. ROBERTS, Clerk Circuit Court  
 By [Signature] Deputy Clerk

**DESCRIPTION:**  
 THE SW1/4 OF THE NE1/4, AND THE N1/2 OF THE NW1/4 OF THE SE1/4, ALL AS LIES SOUTH OF STATE ROAD NO. 5-252 IN SECTION 4, TOWNSHIP 4 SOUTH, RANGE 16 EAST, COLUMBIA COUNTY, FLORIDA.

**DEDICATION:**  
 KNOW ALL MEN BY THESE PRESENT THAT THE RURAL DEVELOPERS, INC., A FLORIDA CORPORATION, HAS CAUSED THE LANDS HEREON DESCRIBED TO BE SURVEYED, LAIDOUT, SUBDIVIDED, AND PLATTED TO BE KNOWN AS "WESTWOOD ACRES", IN WITNESS WHEREOF, THE SAID RURAL DEVELOPERS, INC., HAS CAUSED THESE PRESENT TO BE SIGNED IN ITS NAME BY ITS PRESIDENT AND ITS SECRETARY AND ITS CORPORATE SEAL TO BE AFFIXED AND THAT THE STREETS AND AVENUES AS SHOWN ARE HEREBY DEDICATED TO THE PUBLIC.

WITNESS [Signature] SIGNED [Signature] PRESIDENT  
 WITNESS [Signature] SIGNED [Signature] SECRETARY

**ACKNOWLEDGEMENT:**  
 STATE OF FLORIDA  
 COUNTY OF COLUMBIA  
 I HEREBY CERTIFY THAT ON THIS 14th DAY OF June, 1965, BEFORE ME PERSONALLY APPEARED, EDWIN DRISKELL, AND KERMIT HORNE, RESPECTIVELY, PRESIDENT AND SECRETARY OF RURAL DEVELOPERS, INC., A CORPORATION LICENSED BY THE STATE OF FLORIDA, TO ME KNOWN TO BE THE INDIVIDUALS AND OFFICERS DESCRIBED IN AND WHO EXECUTED THE FOREGOING DEDICATION AND SEVERALLY ACKNOWLEDGED THE EXECUTION THEREOF TO BE THEIR FREE ACT AND DEED AS SUCH OFFICERS THEREUNTO DULY AUTHORIZED AND THAT THE OFFICIAL SEAL OF SAID CORPORATION IS DULY AFFIXED THERETO AND THE SAID DEDICATION IS THE ACT AND DEED OF SAID CORPORATION.

WITNESS MY HAND AND OFFICIAL SEAL AT [Signature], STATE OF FLORIDA THIS 14th DAY OF June, 1965.  
 SIGNED [Signature]  
 NOTARY PUBLIC, MY COMMISSION EXPIRES [Signature]

**SURVEYORS CERTIFICATE:**  
 I HEREBY CERTIFY THAT I AM A DULY AUTHORIZED LAND SURVEYOR AND THAT THE LAND HEREON DESCRIBED HAS BEEN SURVEYED, LAIDOUT, SUBDIVIDED, AND PLATTED AS SHOWN ON THIS PLAT UNDER MY DIRECTION AND THAT P.R.M.'S, HAVE BEEN SET.

SIGNED [Signature]  
 G.A. PERKINS, LAND SURVEYOR  
 FLA. CERT. NO. 1759

APPROVED BY BOARD OF COUNTY COMMISSIONERS, COLUMBIA COUNTY, FLORIDA  
 SIGNED [Signature], CHAIRMAN  
 ATTEST [Signature], CLERK  
 DATE June 1, 1965